


NOTE:
 MEDIAN LESS THAN OR EQUAL TO 6 FEET SHALL BE REMOVED AND REPLACED WITH CONCRETE MEDIAN SURFACE, 4" AS SHOWN ON THE PLANS

AGGREGATE FILL REQUIRED UNDER THE CONCRETE MEDIAN SURFACE SHALL BE CONSIDERED INCIDENTAL TO THE COST OF THE "CONCRETE MEDIAN SURFACE 4"

NEW SIGNS AND POSTS SHALL BE INSTALLED AT EXISTING LOCATIONS

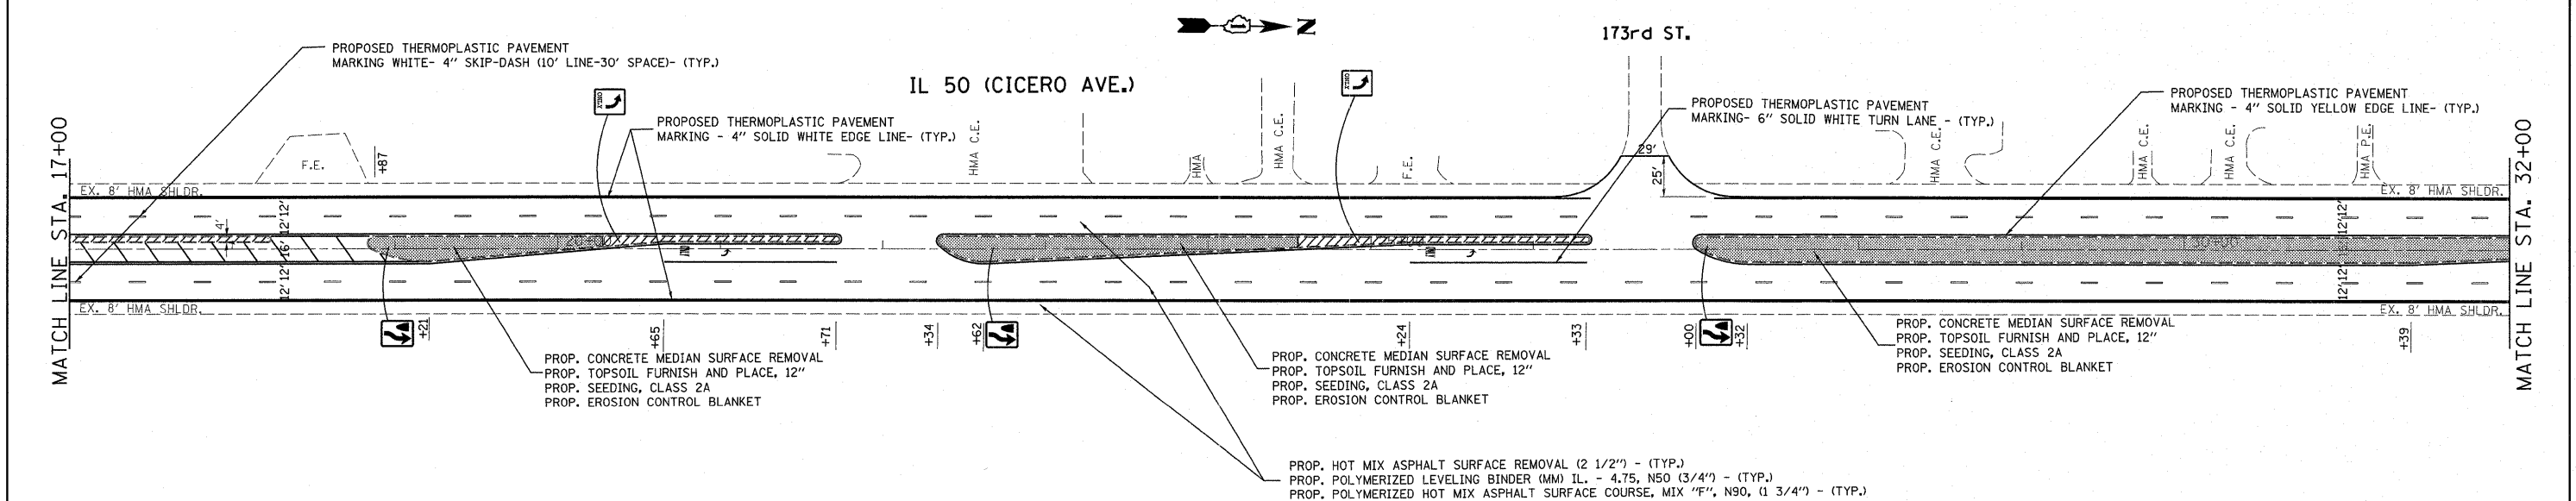

PROP. HOT MIX ASPHALT SURFACE REMOVAL (2 1/2") - (TYP.)
 PROP. POLYMERIZED LEVELING BINDER (MM) IL - 4.75, N50 (3/4") - (TYP.)
 PROP. POLYMERIZED HOT MIX ASPHALT SURFACE COURSE, MIX "F", N90, (1 3/4") - (TYP.)

| | | | | | | | | | | | | |
|---|-------------------------|------------|-----------|---|---|--------------|------|-------------|---------|--------|--------------|-----------|
| FILE NAME = | USER NAME = guillaumejp | DESIGNED - | REVISED - | STATE OF ILLINOIS DEPARTMENT OF TRANSPORTATION | IL RTE 50 (CICERO AVE.) (147th ST. TO 175th ST.) ROADWAY & PAVEMENT MARKING PLAN | | | F.A.P. RTE. | SECTION | COUNTY | TOTAL SHEETS | SHEET NO. |
| ct:\pw_work\pwwdot\guillaumejp\d0200043\163110-sht-plan.dgn | | DRAWN - | REVISED - | | 350 | 101 EXT-RS-2 | COOK | 33 | 7 | | | |
| PLOT SCALE = 50.0000' / 1" | | CHECKED - | REVISED - | | CONTRACT NO. 60L03 | | | | | | | |
| PLOT DATE = 11/3/2011 | | DATE - | REVISED - | | ILLINOIS FED. AID PROJECT | | | | | | | |