


NOTE:
 MEDIAN LESS THAN OR EQUAL TO 6 FEET SHALL BE REMOVED AND REPLACED WITH CONCRETE MEDIAN SURFACE, 4" AS SHOWN ON THE PLANS

AGGREGATE FILL REQUIRED UNDER THE CONCRETE MEDIAN SURFACE SHALL BE CONSIDERED INCIDENTAL TO THE COST OF THE "CONCRETE MEDIAN SURFACE 4"

NEW SIGNS AND POSTS SHALL BE INSTALLED AT EXISTING LOCATIONS

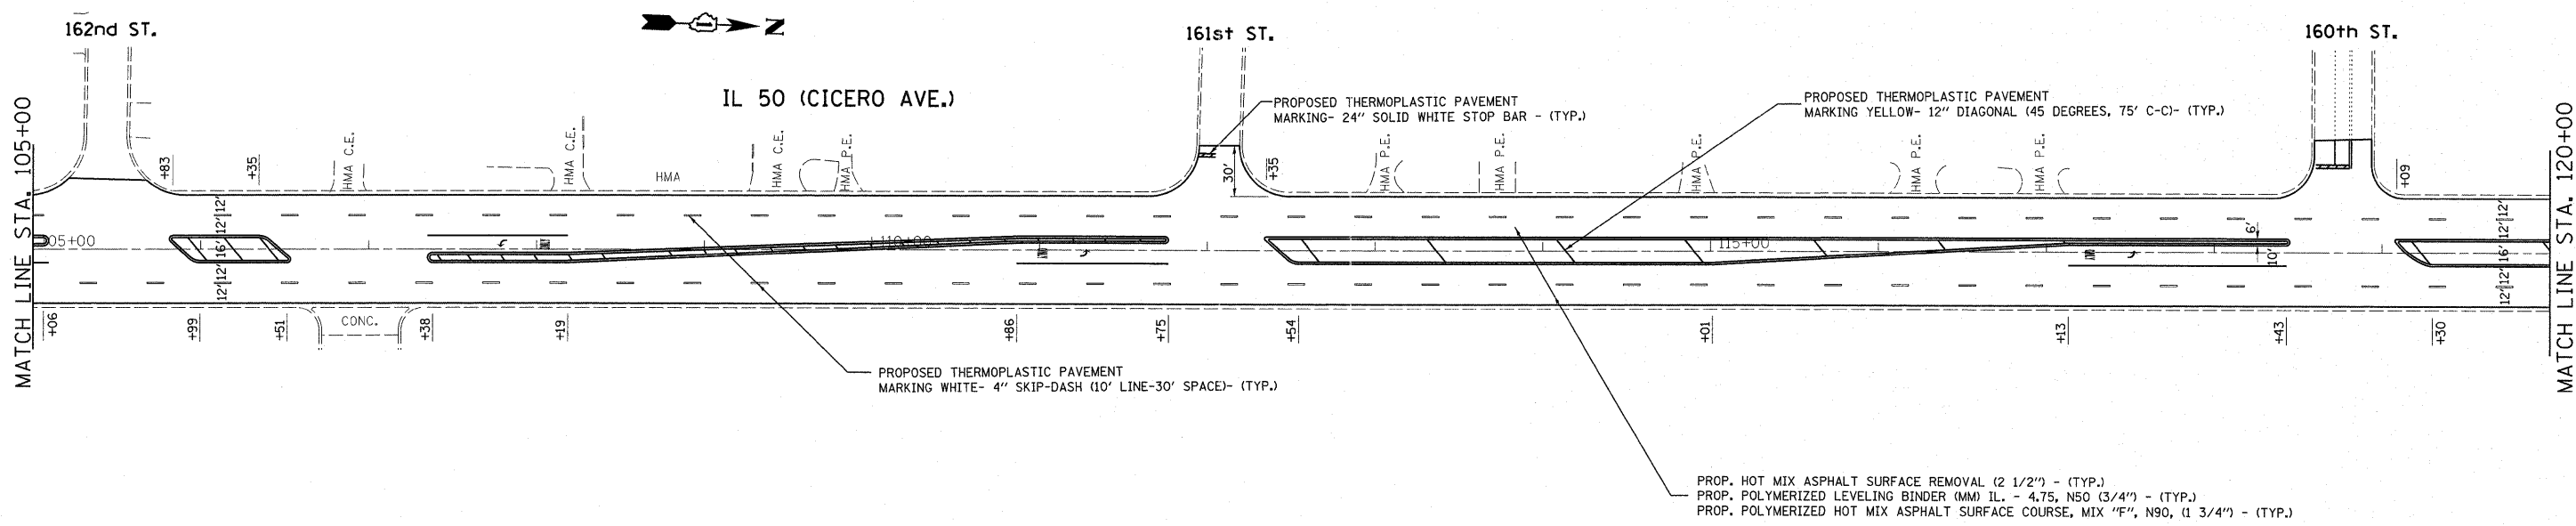

FILE NAME =	USER NAME = gull1aumeftp	DESIGNED -	REVISED -	STATE OF ILLINOIS DEPARTMENT OF TRANSPORTATION	IL. RTE 50 (CICERO AVE.) (147th ST. TO 175th ST.) ROADWAY & PAVEMENT MARKING PLAN				F.A.P. RTE.	SECTION	COUNTY	TOTAL SHEETS	SHEET NO.
ci:\pw_work\pwsdot\gull1aumeftp\d2208043\163118-sht-plan.dgn		DRAWN -	REVISED -		350	101 EXT-RS-2	COOK	33	10				
PLOT SCALE = 50.0000' / 1"		CHECKED -	REVISED -		SCALE: 1"=50'				CONTRACT NO. 60L03				
PLOT DATE = 11/3/2011		DATE -	REVISED -		SHEET NO. OF SHEETS STA. 90+00 TO STA. 120+00				ILLINOIS FED. AID PROJECT				