
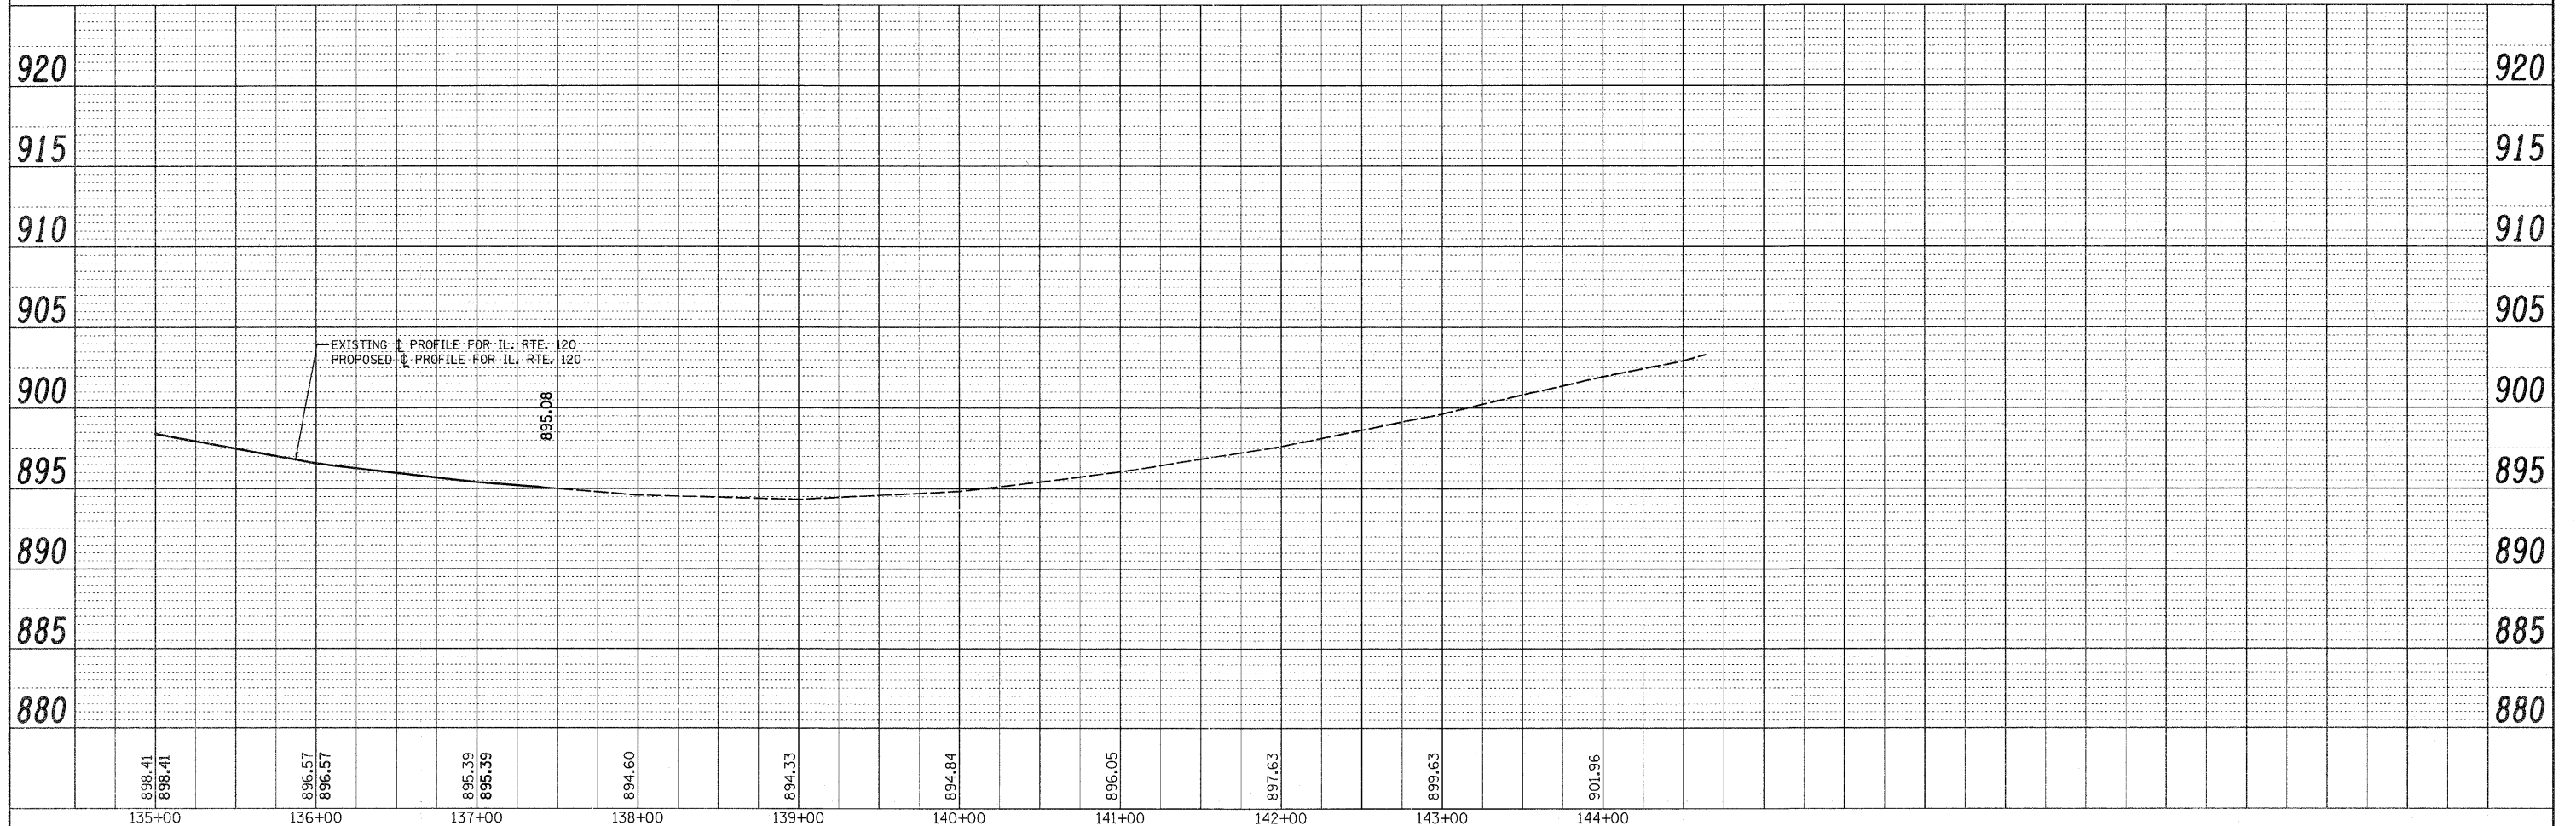


PLAN	SUBMITTED	DATE
	FILED	
	NOTED	
	CHECKED	
	BY	
	NO.	

F) FILE	SUBMITTED	DATE
	FILED	
	NOTED	
	CHECKED	
	BY	
	NO.	

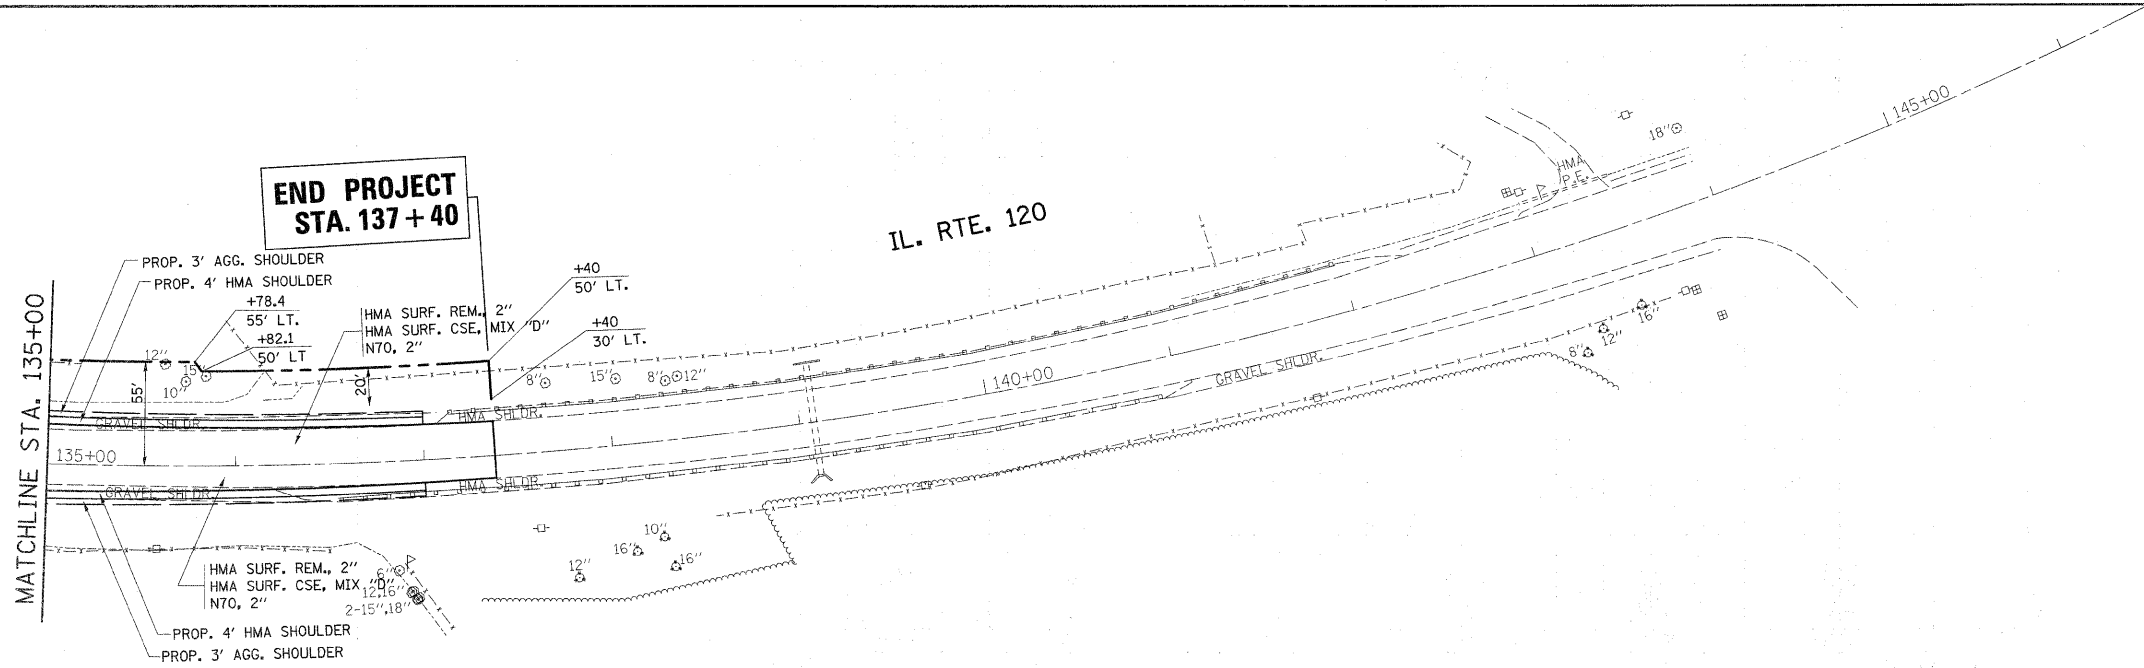

FILE NAME = P113707-shr-plnpr-f.dgn

USER NAME = drivakosgn
 PLOT SCALE = 50.0000' / 1" IN.
 PLOT DATE = 7/27/2011

DESIGNED -
 DRAWN -
 CHECKED -
 DATE -

REVISED -
 REVISED -
 REVISED -
 REVISED -

**STATE OF ILLINOIS
 DEPARTMENT OF TRANSPORTATION**

**ROADWAY PLAN & PROFILE
 IL. ROUTE 120
 FLEMING ROAD**

SCALE: 1"=50' SHEET NO. OF SHEETS STA. 135+00 TO STA. 137+40

F.A.P. RTE. 333	SECTION 15-N-6	COUNTY MCHENRY	TOTAL SHEETS 67	SHEET NO. 14
FED. ROAD DIST. NO. ILLINOIS FED. AID PROJECT			CONTRACT NO. 60L27	