


Restoration of Work Area. Restoration of the traffic signal work area shall be incidental to the related pay items such as foundation, conduit, handhole, trench and backfill, etc., and no extra compensation shall be allowed. All roadway surfaces such as shoulders, medians, sidewalks, pavement, etc. shall be replaced in kind. All damage to mowed lawns shall be replaced with an approved sod, and all damage to unmowed fields shall be seeded in accordance with Standard Specifications 252 and 250 respectively.

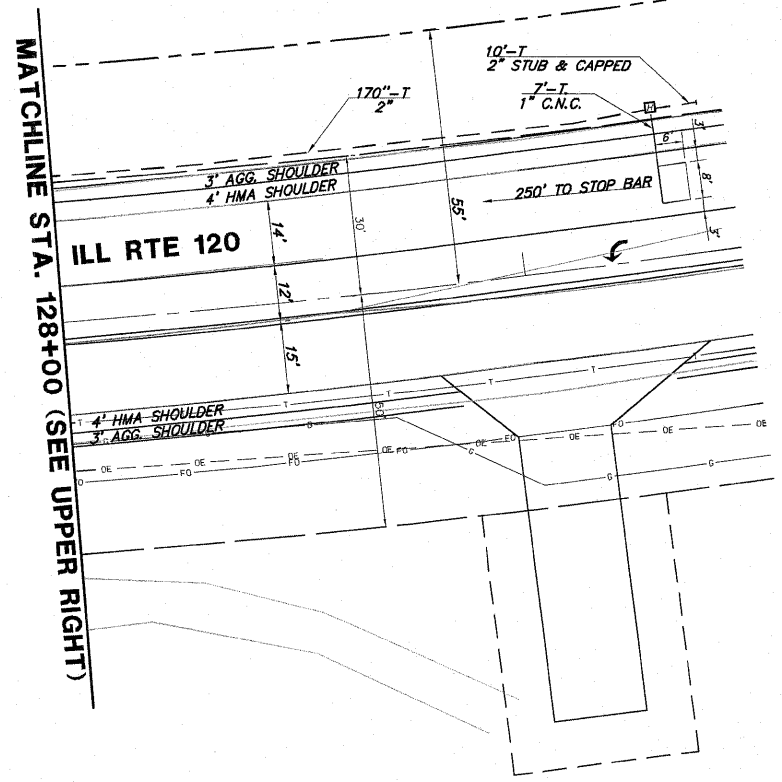

FILE NAME = 4085.876 - TR1.dwg	USER NAME = ZACH WALLSTEN	DESIGNED - JRD	REVISED -	STATE OF ILLINOIS DEPARTMENT OF TRANSPORTATION	TRAFFIC SIGNAL INSTALLATION PLAN ILL RTE 120 AT FLEMING ROAD	F.A.P. RTE. 333	SECTION	COUNTY McHENRY	TOTAL SHEETS 67	SHEET NO. 37	
PLOT SCALE = 1" = .0833'	CHECKED - KLB	REVISED -	SCALE 1"=20'			SHEET NO. OF SHEETS	STA. TO STA.	CONTRACT #	ILLINOIS FED. AID PROJECT	60L27	
PLOT DATE = 7/29/2011	DATE - 7/29/2011	REVISED -									

GHA #4085.876