


FINAL SURVEY	SUBMITTED	BY	DATE
NOTE BOOK	PLOTTED		
NO.	TEMPLATE		
	AREAS CHECKED		

ORIGINAL SURVEY	SUBMITTED	BY	DATE
NOTE BOOK	PLOTTED		
NO.	TEMPLATE		
	AREAS CHECKED		

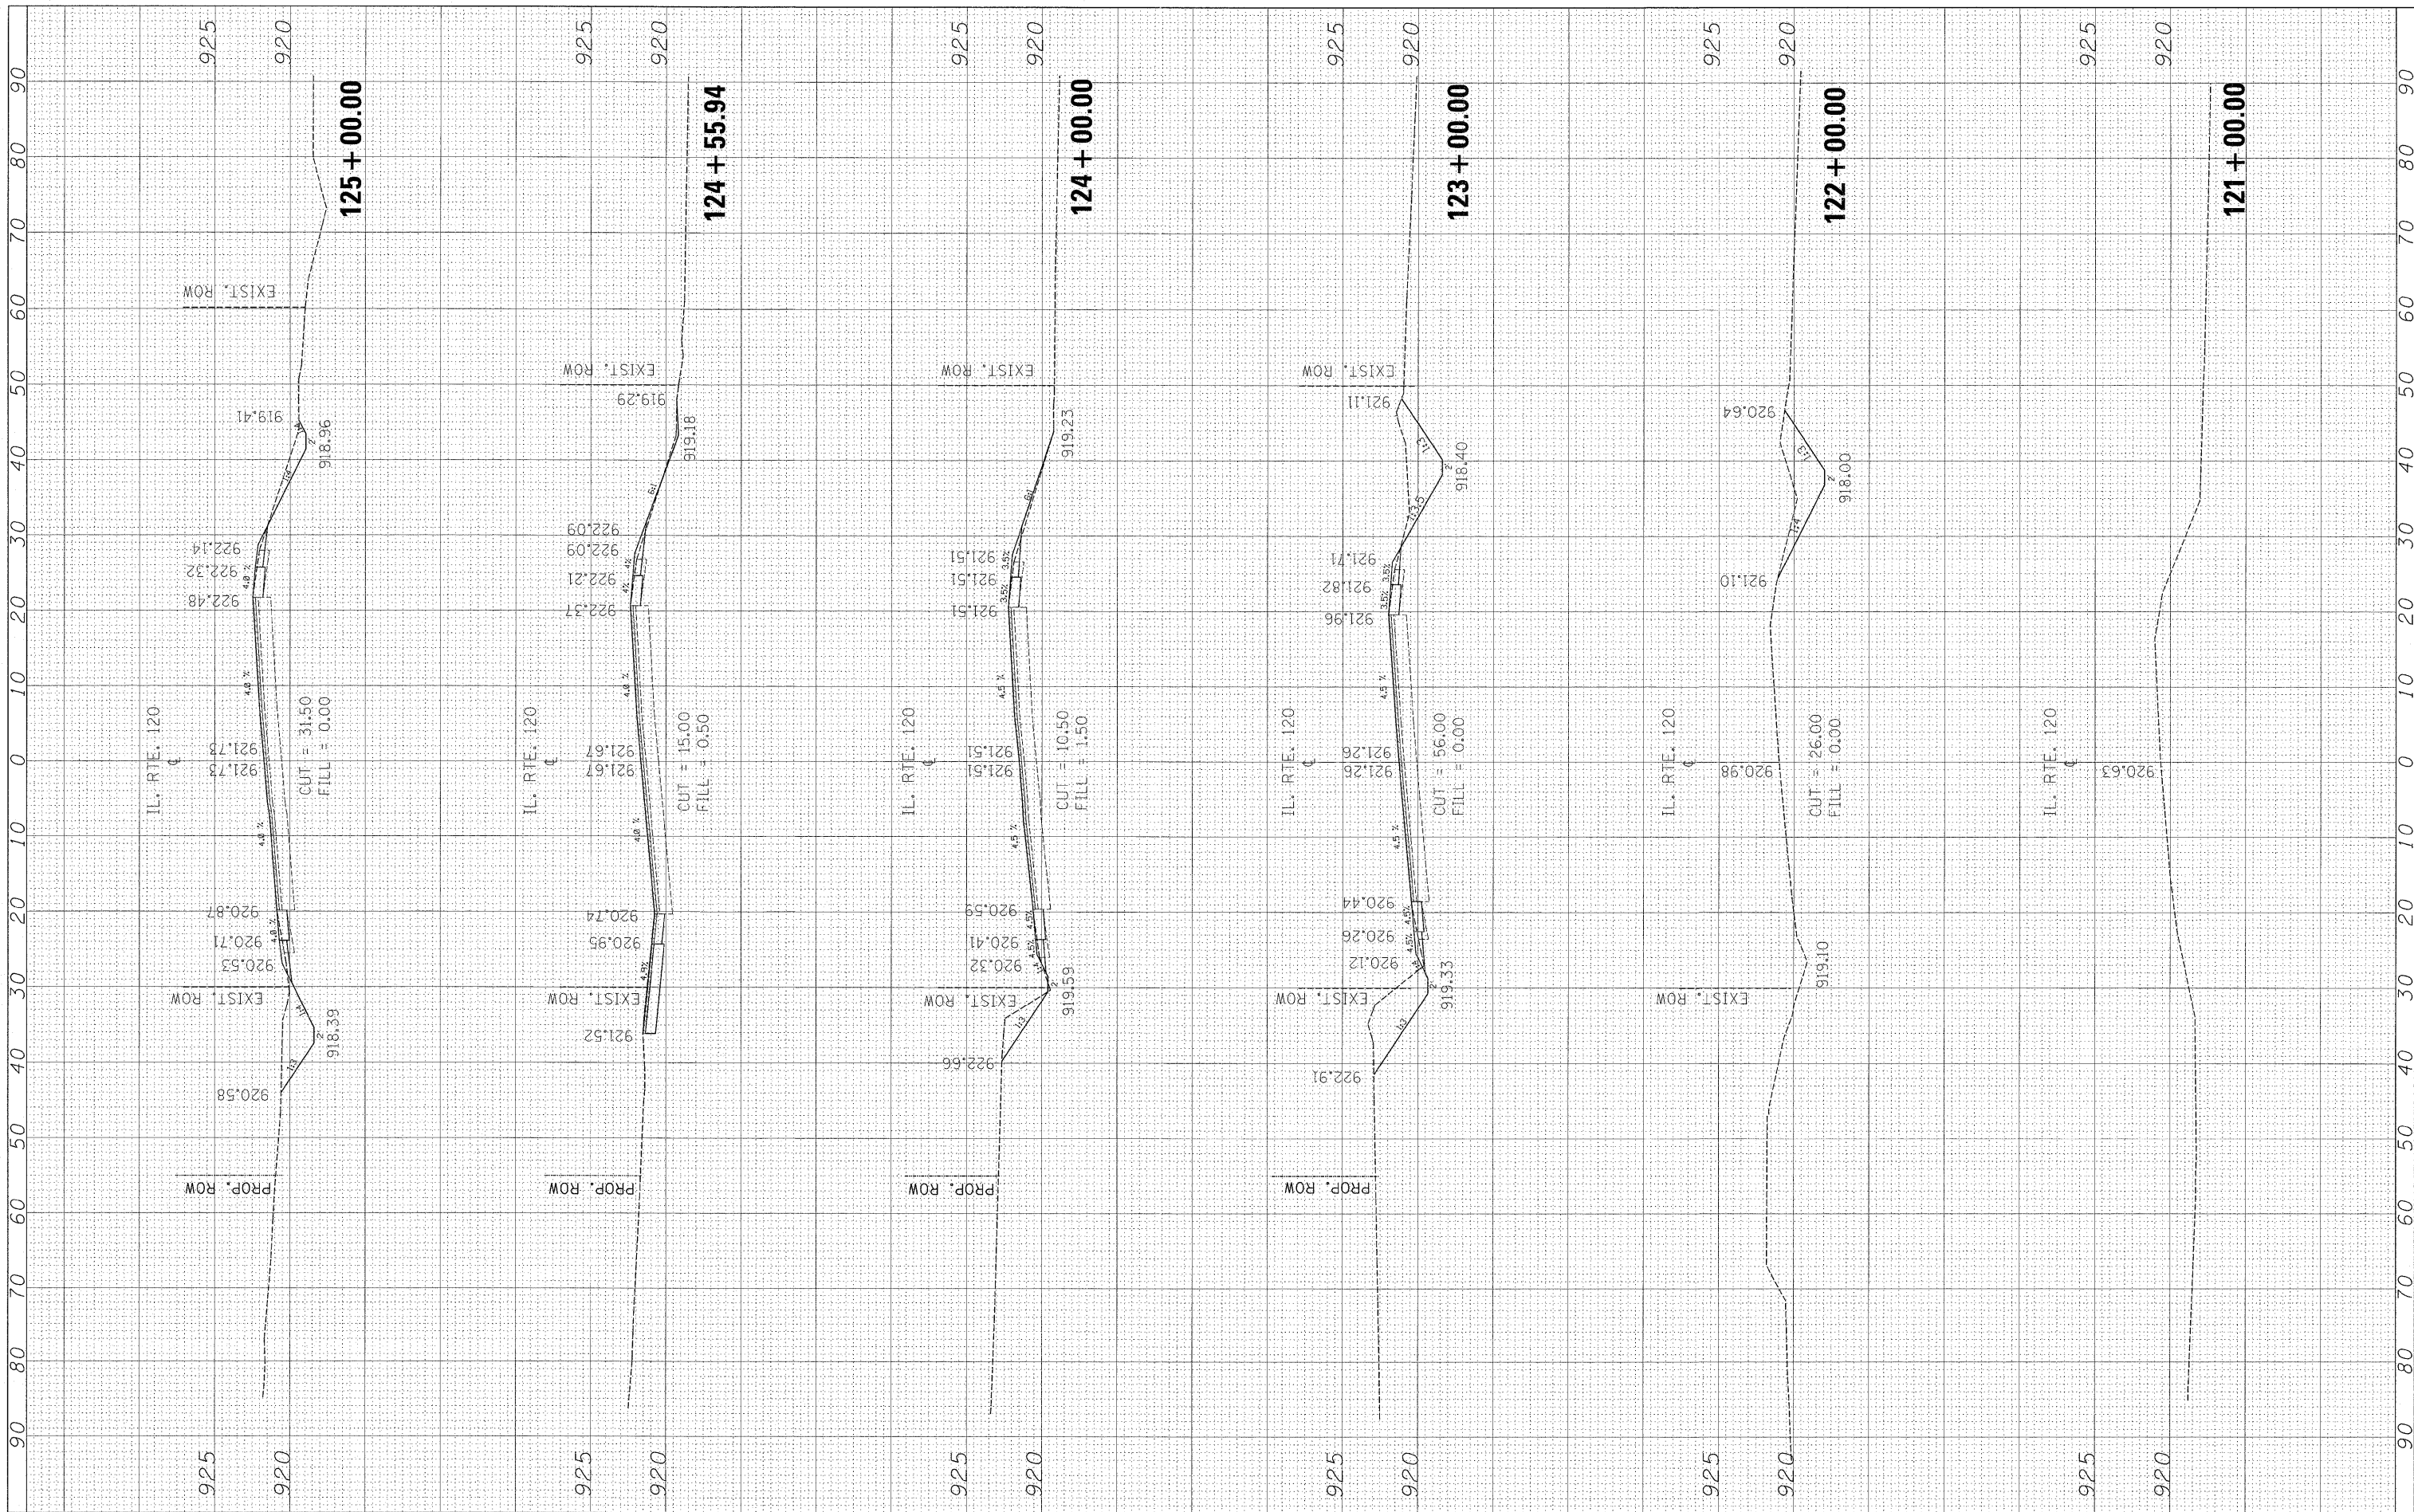

FILE NAME = c:\pwork\pwork\dot\galbanjr\d0107803\P113787-sht

USER NAME = galbanjr
 DESIGNED -
 DRAWN -
 CHECKED -
 DATE -

DESIGNED -
 DRAWN -
 CHECKED -
 DATE -

REVISED -
 REVISED -
 REVISED -
 REVISED -

**STATE OF ILLINOIS
 DEPARTMENT OF TRANSPORTATION**

**IL. RTE. 120 AT FLEMING RD.
 CROSS SECTIONS**

SCALE: SHEET NO. OF SHEETS STA. 121+00.00 TO STA. 125+00.00

F.A.P. RTE. 333	SECTION 15-N-6	COUNTY McHenry	TOTAL SHEETS 67	SHEET NO. 63
CONTRACT NO. 60L27				
FED. ROAD DIST. NO. ILLINOIS FED. AID PROJECT				