


FINAL SURVEY	SURVEYED	BY	DATE
NOTE BOOK	PLOTTED		
AREAS CHECKED	TEMPLATE		
NO.	AREAS CHECKED		

ORIGINAL SURVEY	SURVEYED	BY	DATE
NOTE BOOK	PLOTTED		
AREAS CHECKED	TEMPLATE		
NO.	AREAS CHECKED		

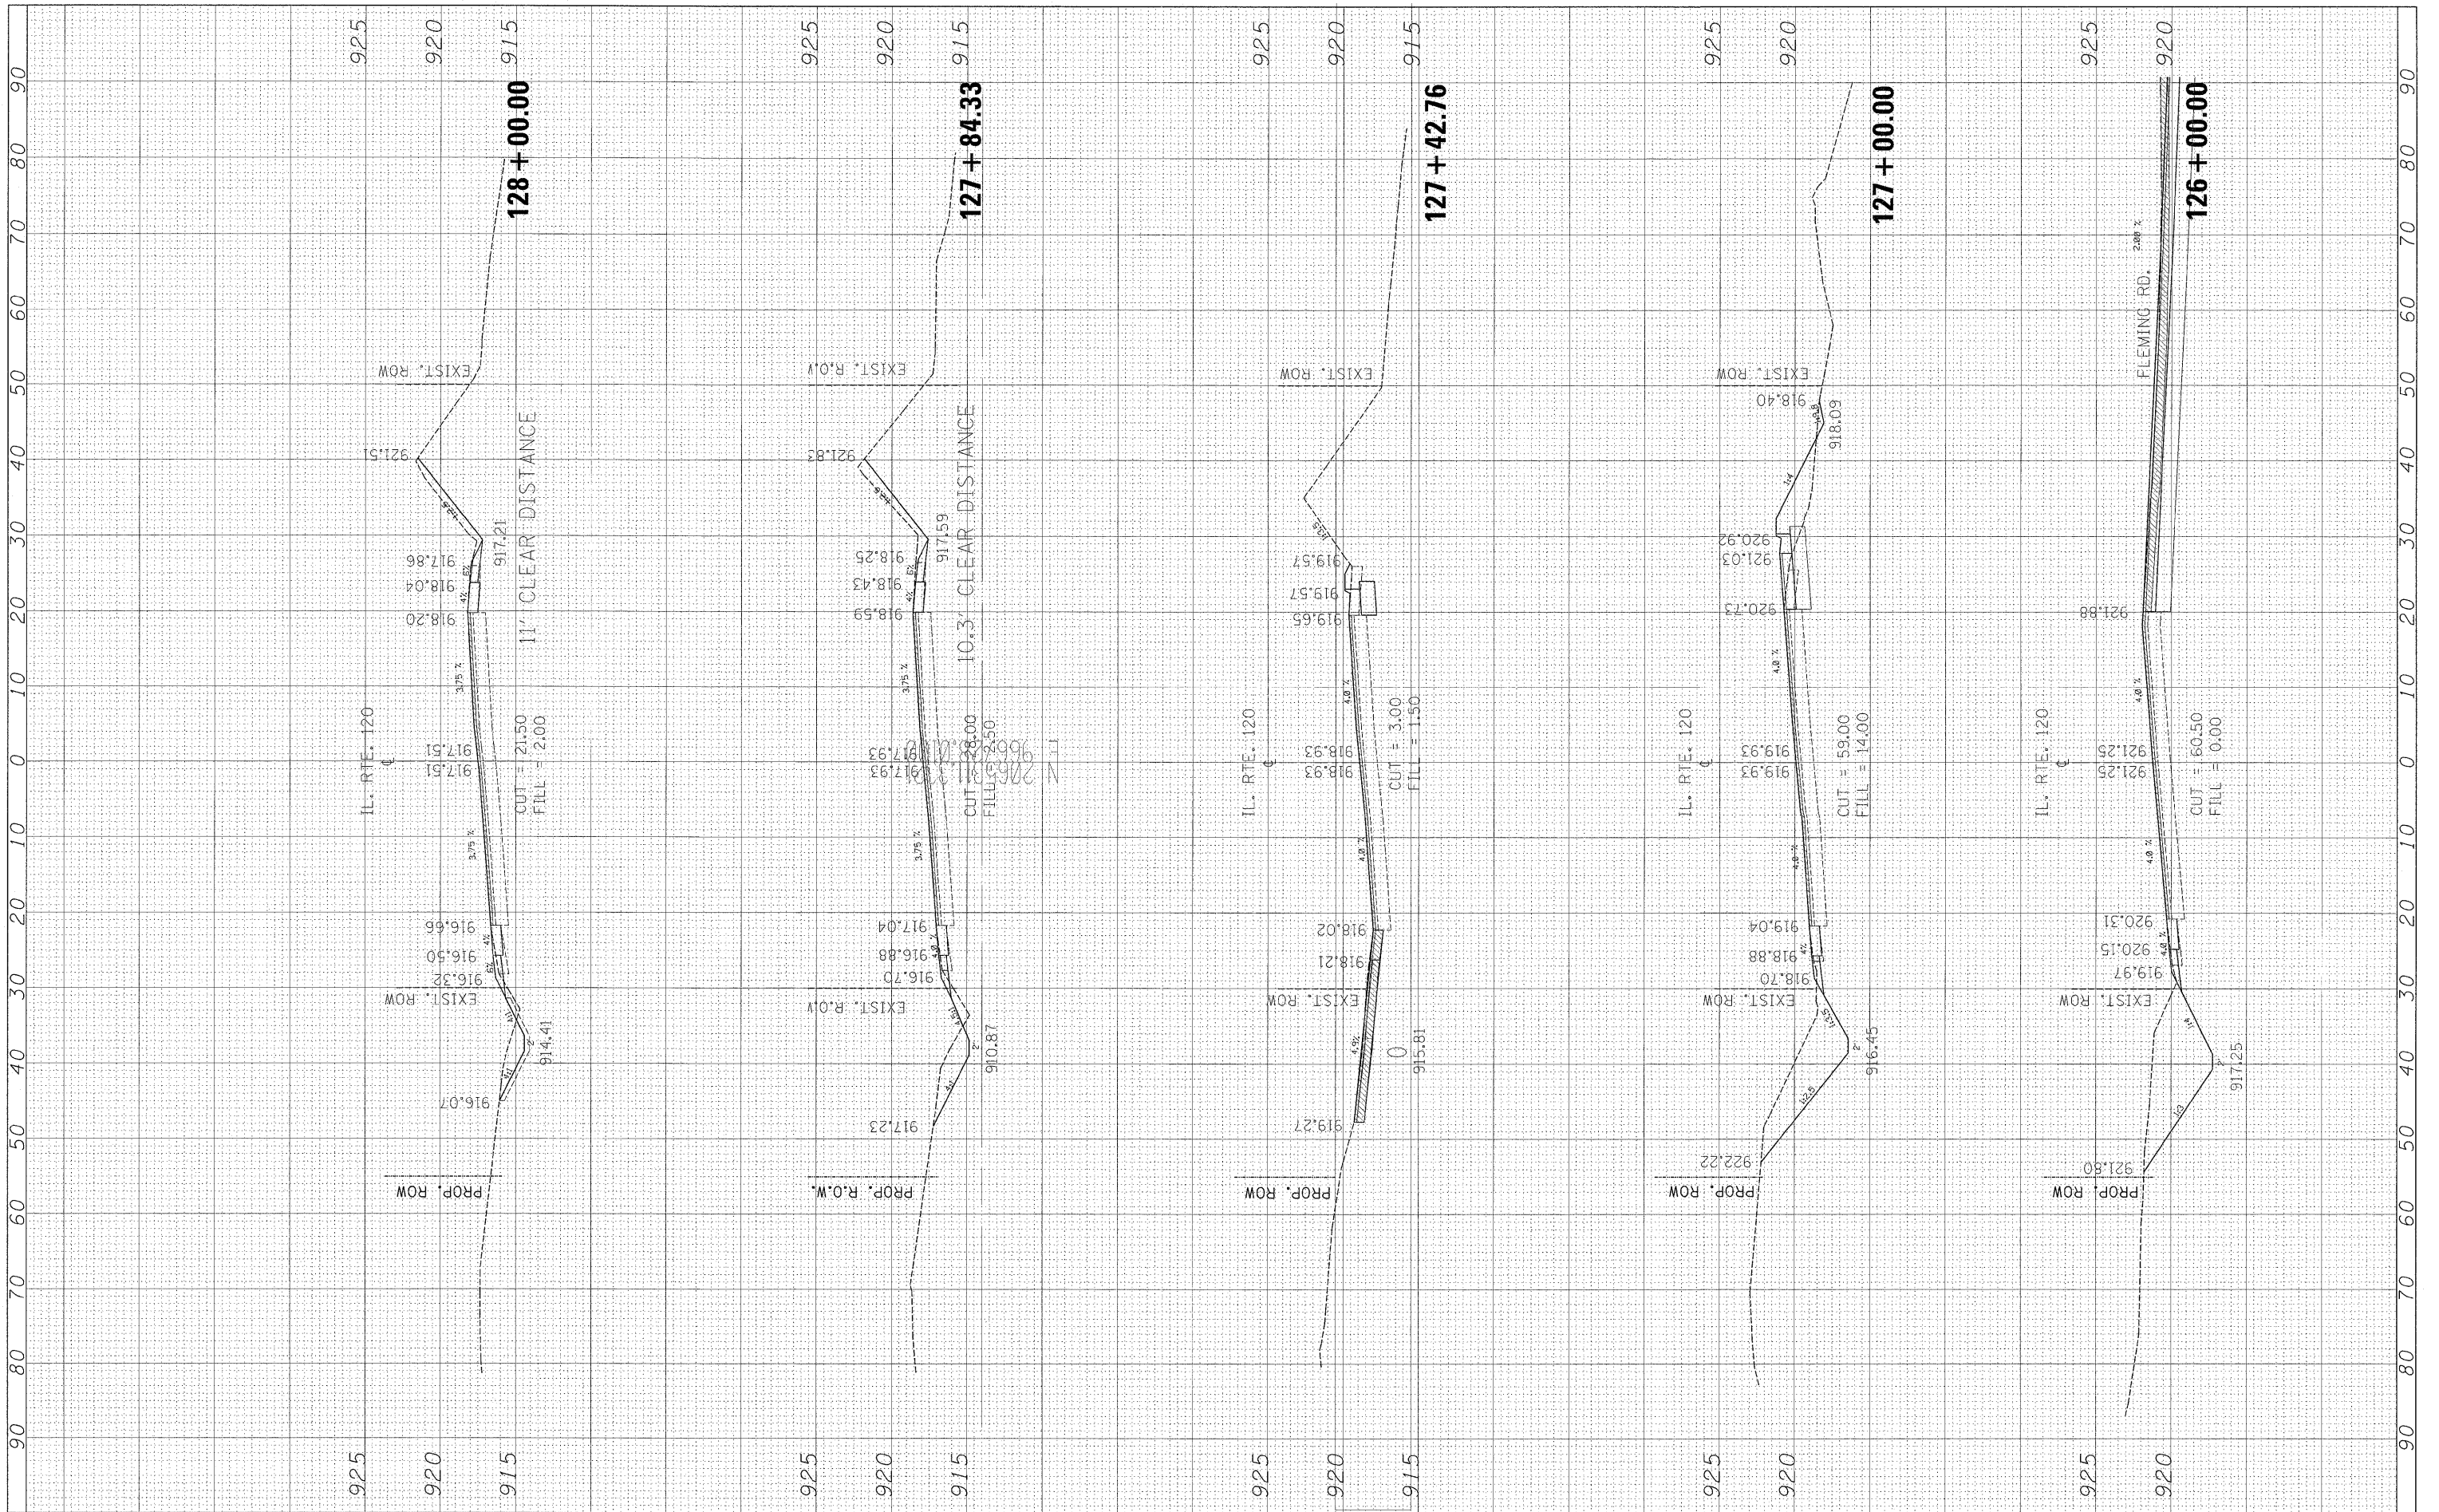

FILE NAME = c:\pr-work\p\dot\galbanj\vd0107803\p113787-sh

USER NAME = galbanj  
 PLOT SCALE = 10.0000' / 1"

DESIGNED -  
 DRAWN -  
 CHECKED -  
 DATE -

REVISED -  
 REVISED -  
 REVISED -  
 REVISED -

**STATE OF ILLINOIS  
 DEPARTMENT OF TRANSPORTATION**

**IL. RTE. 120 AT FLEMING RD.  
 CROSS SECTIONS**

SCALE: SHEET NO. OF SHEETS STA. 126+00.00 TO STA. 128+00.00

F.A.P. RTE. 333	SECTION 15-N-6	COUNTY McHenry	TOTAL SHEETS 67	SHEET NO. 64
CONTRACT NO. 60L27				
FED. ROAD DIST. NO. ILLINOIS FED. AID PROJECT				