


FINAL	SURVEYED	DATE
NO.	PLOTTED	BY
	TEMPLATE	
	AREAS	
	CHECKED	

ORIGINAL	SURVEYED	DATE
NO.	PLOTTED	BY
	TEMPLATE	
	AREAS	
	CHECKED	

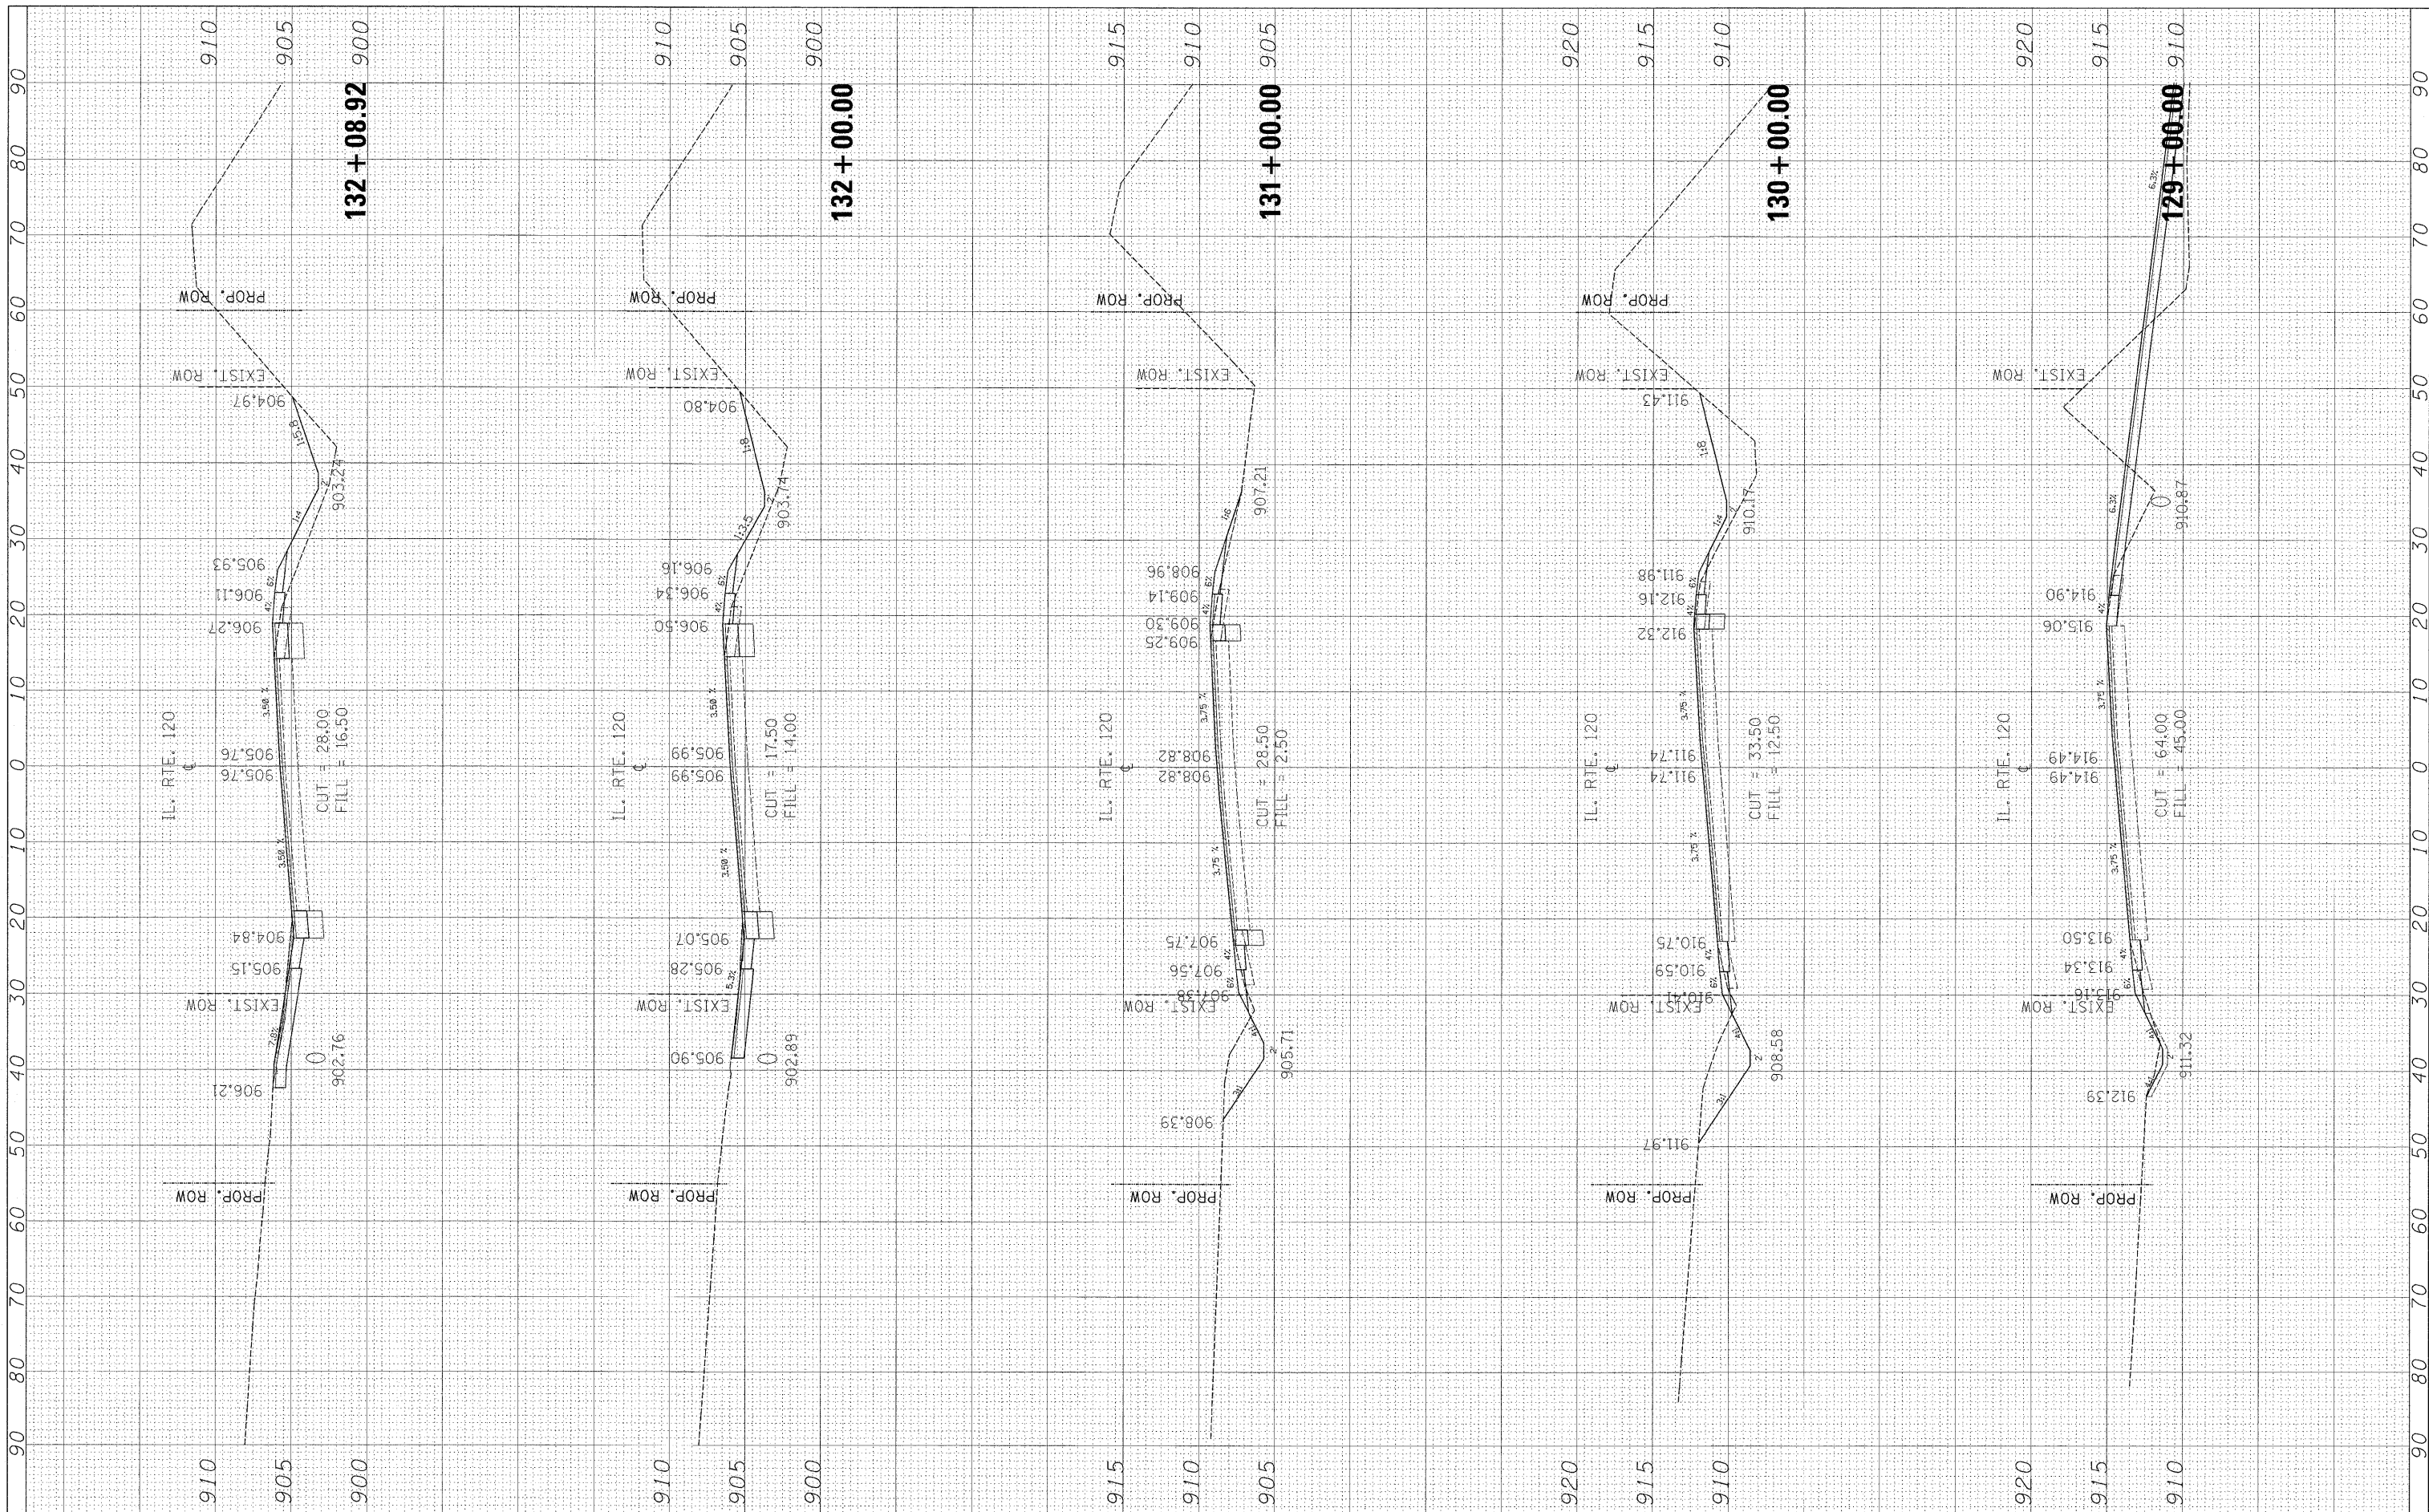

FILE NAME = c:\pwork\pwork\galbanjr\d0107003\P113707-sh1

USER NAME = galbanjr
 xssht:1120-Design.dgn
 PLOT SCALE = 10.0000 / 1 in.
 PLOT DATE = 10/1/2011

DESIGNED -
 DRAWN -
 CHECKED -
 DATE -

REVISED -
 REVISED -
 REVISED -
 REVISED -

**STATE OF ILLINOIS
 DEPARTMENT OF TRANSPORTATION**

**IL. RTE. 120 AT FLEMING RD.
 CROSS SECTIONS**

SCALE: SHEET NO. OF SHEETS STA. 129+00.00 TO STA. 132+08.92

F.A.P. RTE. 333	SECTION 15-N-6	COUNTY McHenry	TOTAL SHEETS 67	SHEET NO. 65
CONTRACT NO. 60L27				
FED. ROAD DIST. NO. (ILLINOIS) FED. AID PROJECT				