



FILE NAME = G:\projects\2102155_009\CAD\Civil\Sheet\002\0160462-12\str-staging\02.dgn

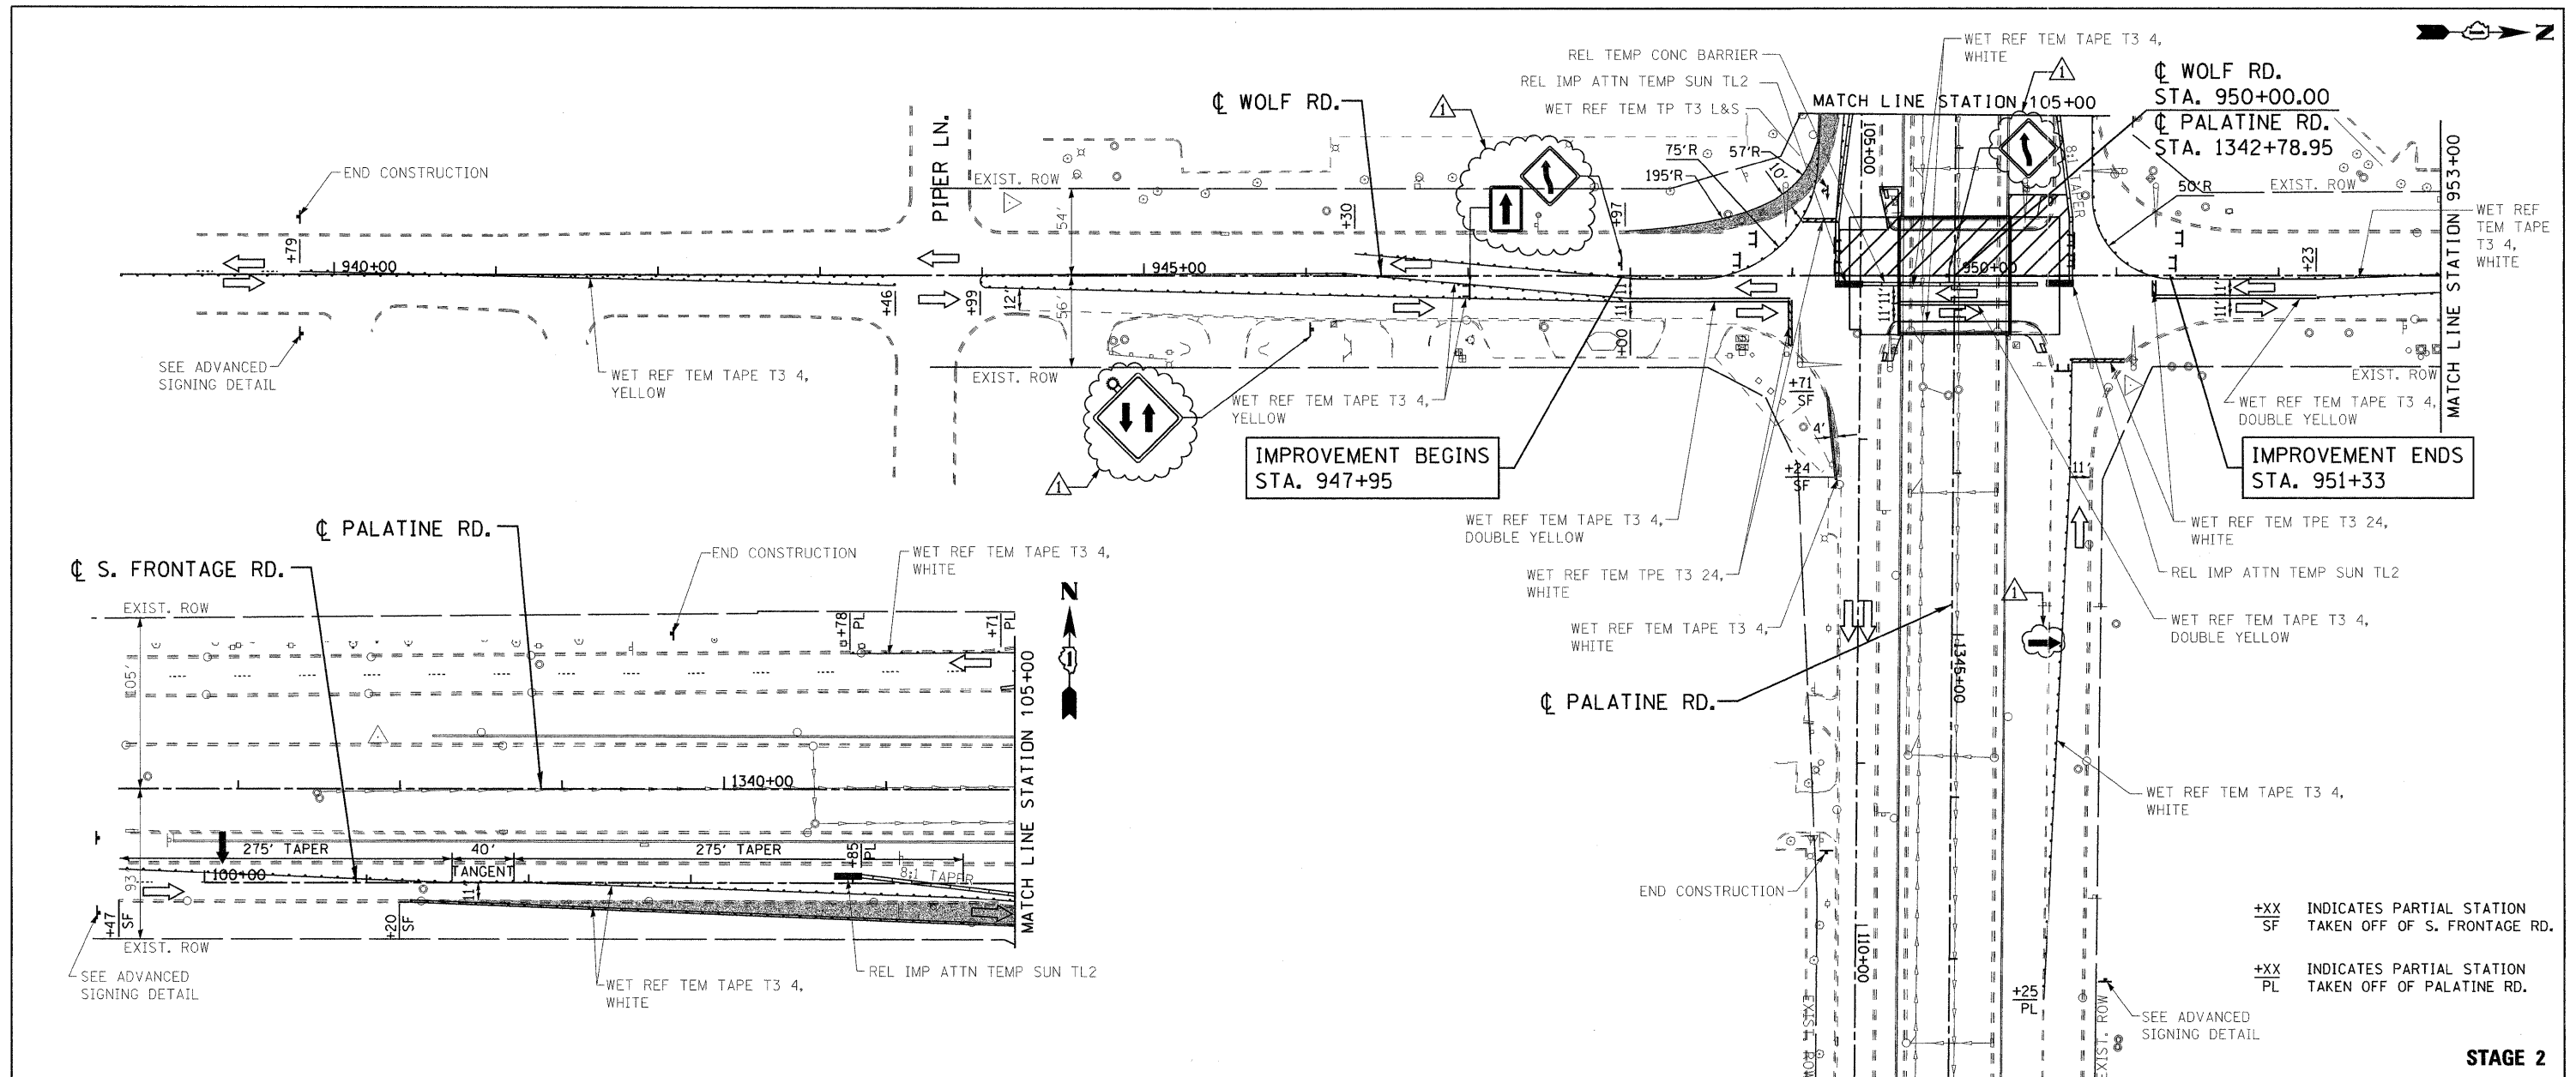

STAGE 2

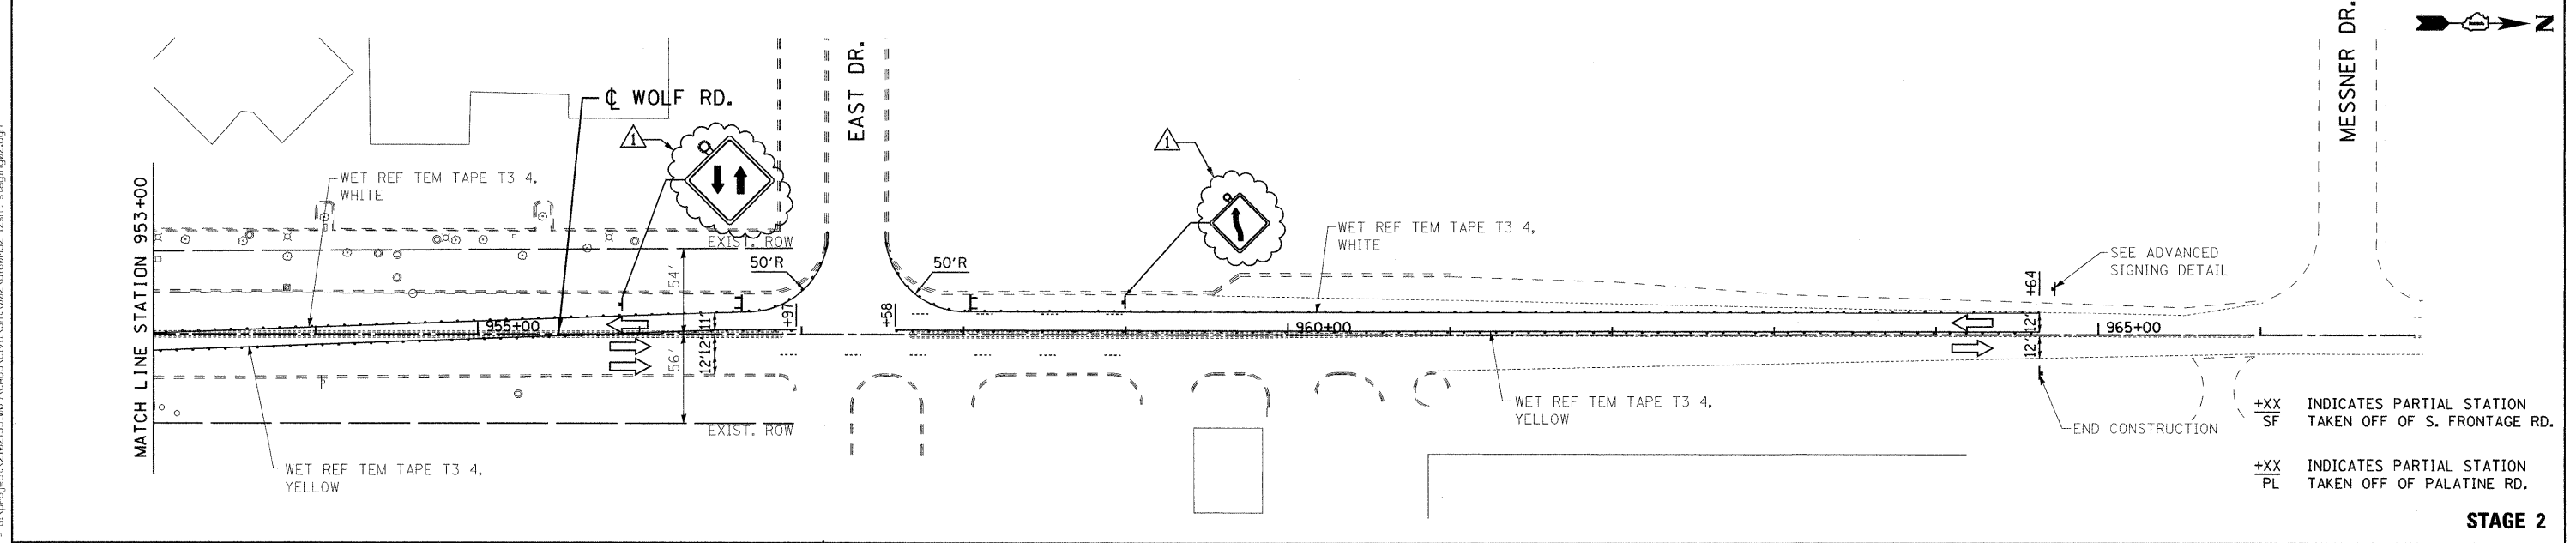

STAGE 2



USER NAME = dponiazek	DESIGNED - DLP	REVISED - ADDEN 1- 1/11/12
PLOT SCALE = 50.00 ' / IN.	DRAWN - ENTRAN	REVISED -
PLOT DATE = 1/11/2012	CHECKED - TMH	REVISED -
	DATE - 10/28/11	REVISED -

STATE OF ILLINOIS
DEPARTMENT OF TRANSPORTATION

WOLF ROAD OVER PALATINE ROAD
MAINTENANCE OF TRAFFIC - STAGE 2

F.A.U. RTE. 2692	SECTION 1415B-1	COUNTY COOK	TOTAL SHEETS 72	SHEET NO. 16
CONTRACT NO. 60M52				

SCALE: 50.00 ' / IN. SHEET NO. OF SHEETS STA. TO STA. FED. ROAD DIST. NO. 1 ILLINOIS FED. AID PROJECT