


+XX SF INDICATES PARTIAL STATION TAKEN OFF OF S. FRONTAGE RD.
 +XX PL INDICATES PARTIAL STATION TAKEN OFF OF PALATINE RD.

*NOTE: A NOMINAL QUANTITY OF EARTH EXCAVATION HAS BEEN PROVIDED FOR WORK IN THIS AREA TO REMOVE MATERIAL FOR THE PLACEMENT OF TEMPORARY PAVEMENT. SEE SHEET 15 AND SCHEDULE OF QUANTITIES FOR TEMPORARY PAVEMENT.

LEGEND
 [Hatched Box] HMA SURFACE REMOVAL 2 1/4"
 [Dashed Line] LINEAR REMOVAL ITEM

REMOVAL PLAN

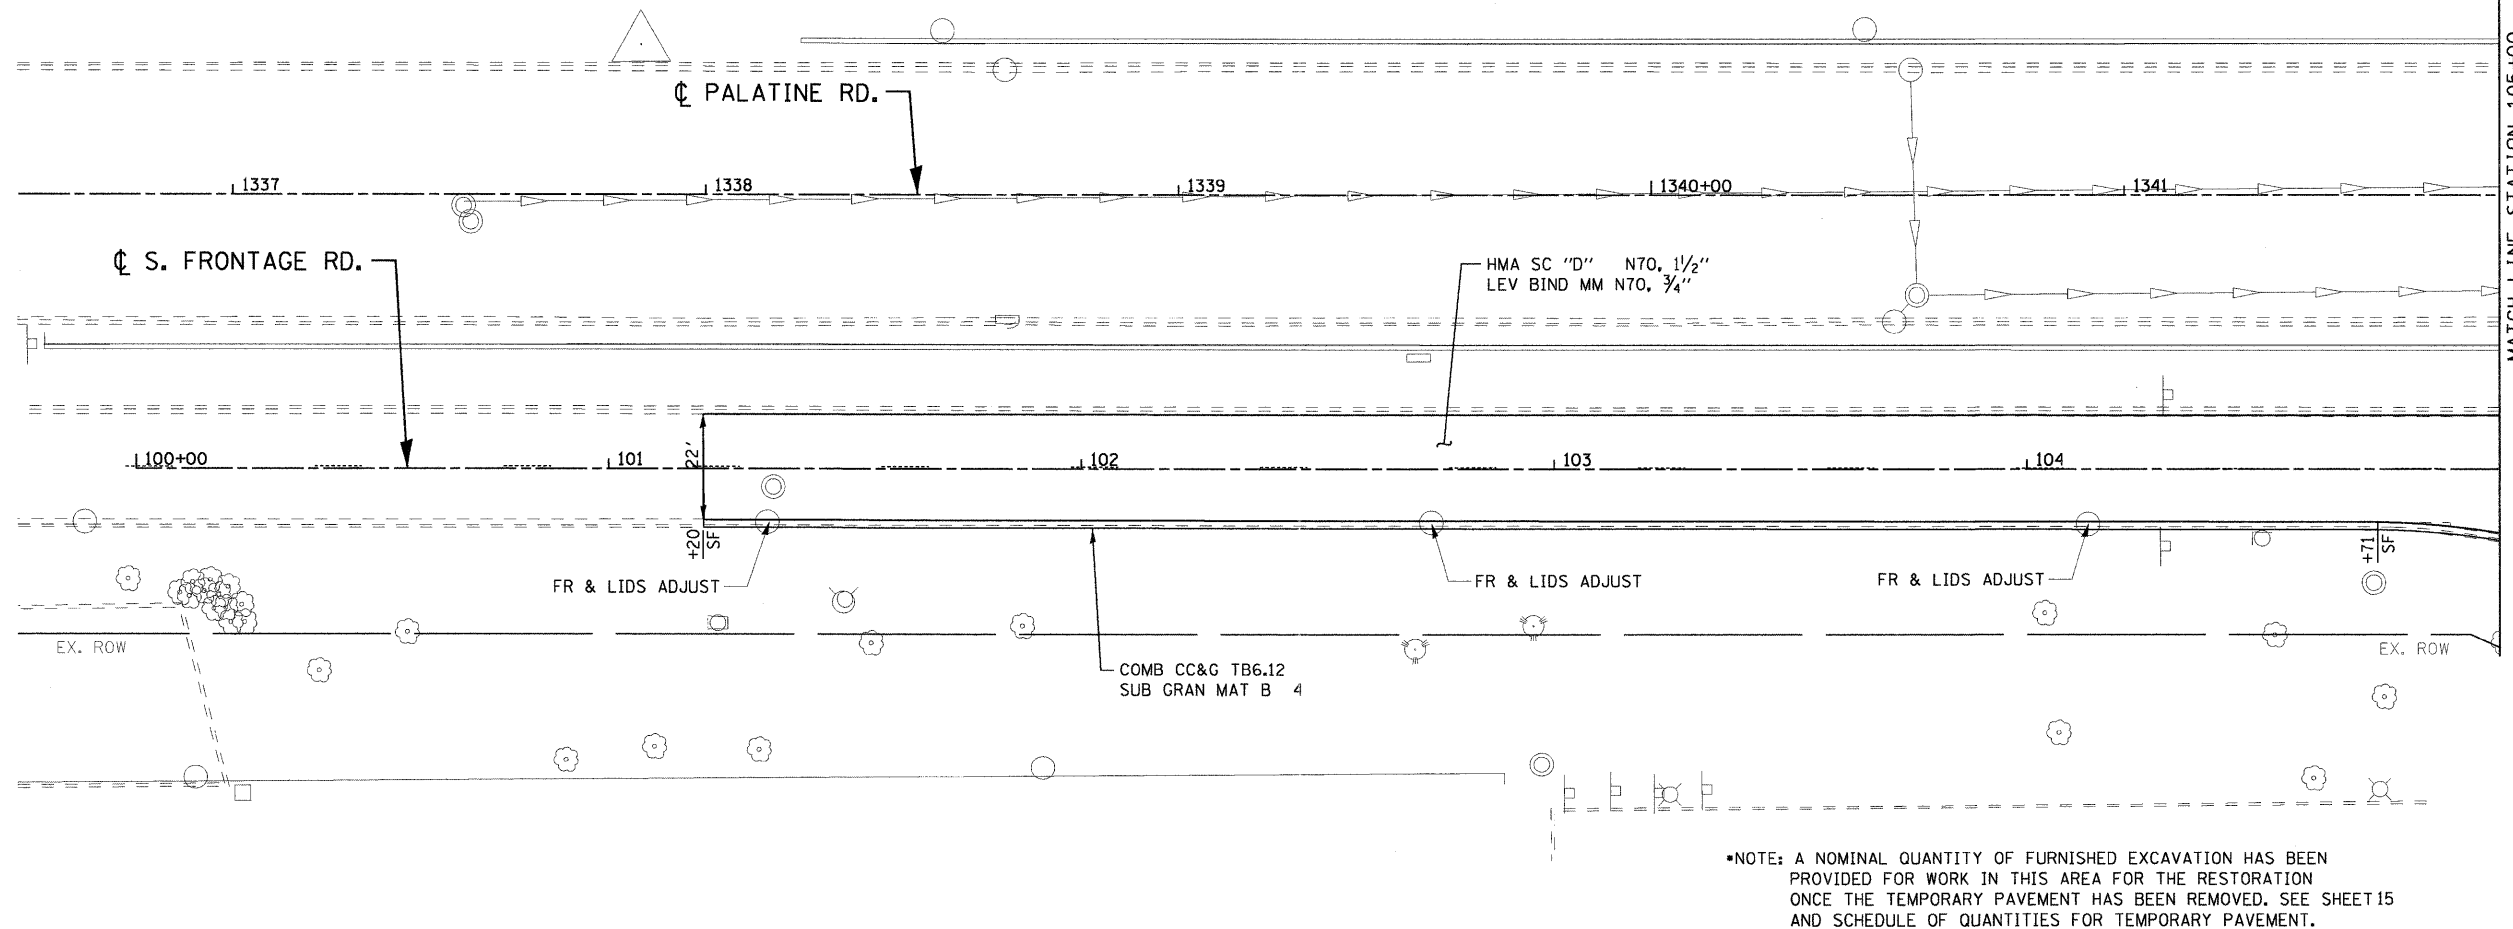

+XX SF INDICATES PARTIAL STATION TAKEN OFF OF S. FRONTAGE RD.
 +XX PL INDICATES PARTIAL STATION TAKEN OFF OF PALATINE RD.

*NOTE: A NOMINAL QUANTITY OF FURNISHED EXCAVATION HAS BEEN PROVIDED FOR WORK IN THIS AREA FOR THE RESTORATION ONCE THE TEMPORARY PAVEMENT HAS BEEN REMOVED. SEE SHEET 15 AND SCHEDULE OF QUANTITIES FOR TEMPORARY PAVEMENT.

PROPOSED PLAN

FILE NAME = G:\projects\2102185_009\CADD\VC\11\Sheet\002\1160M52-09\hnt-rem-plan.dgn



USER NAME = 2p1enid	DESIGNED - DLP	REVISED -
PLOT SCALE = 20.00 ' / IN.	DRAWN - ENTRAN	REVISED -
PLOT DATE = 12/6/2011	CHECKED - TMH	REVISED -
	DATE - 10/28/11	REVISED -

**STATE OF ILLINOIS
 DEPARTMENT OF TRANSPORTATION**

**WOLF ROAD OVER PALATINE ROAD
 REMOVAL AND PROPOSED PLAN**
 SCALE: 20.00 ' / IN. SHEET NO. OF SHEETS STA. TO STA.

F.A.U. RTE. 2692	SECTION 1415B-1	COUNTY COOK	TOTAL SHEETS 72	SHEET NO. 13
CONTRACT NO. 60M52				
FED. ROAD DIST. NO. 1 ILLINOIS FED. AID PROJECT				