
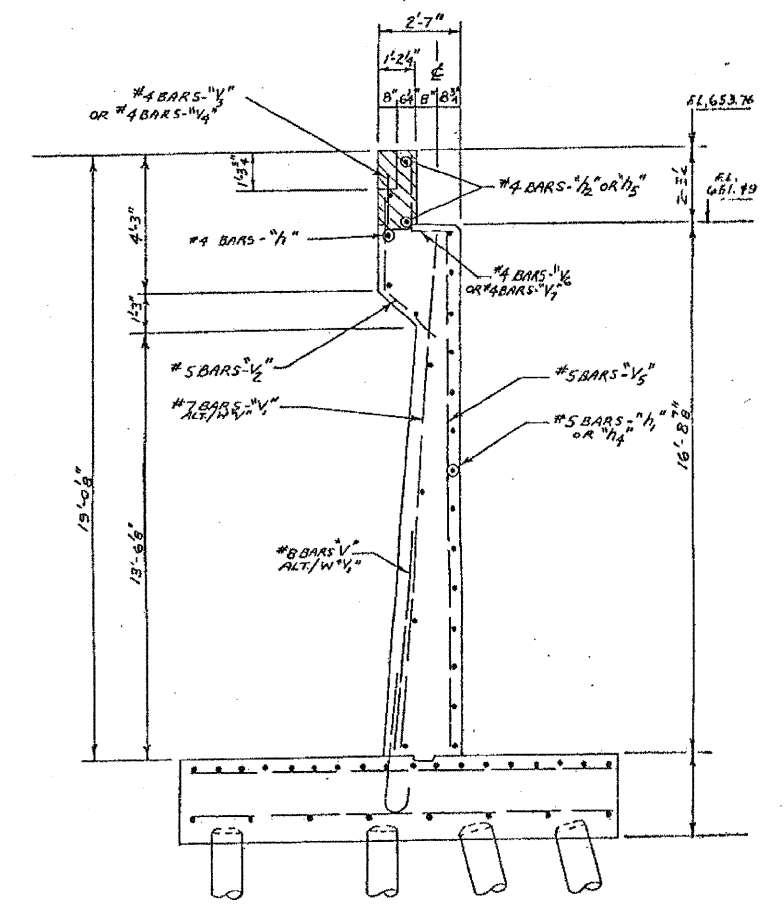


F.A.U. NO.	SECTION	COUNTY	TOTAL SHEETS	SHEET NO.
2845	0505 I-DL	COOK	16	7
STA.		TO STA.		
FED. AID DIST. NO. 7		ILLINOIS	FED. AID PROJECT	

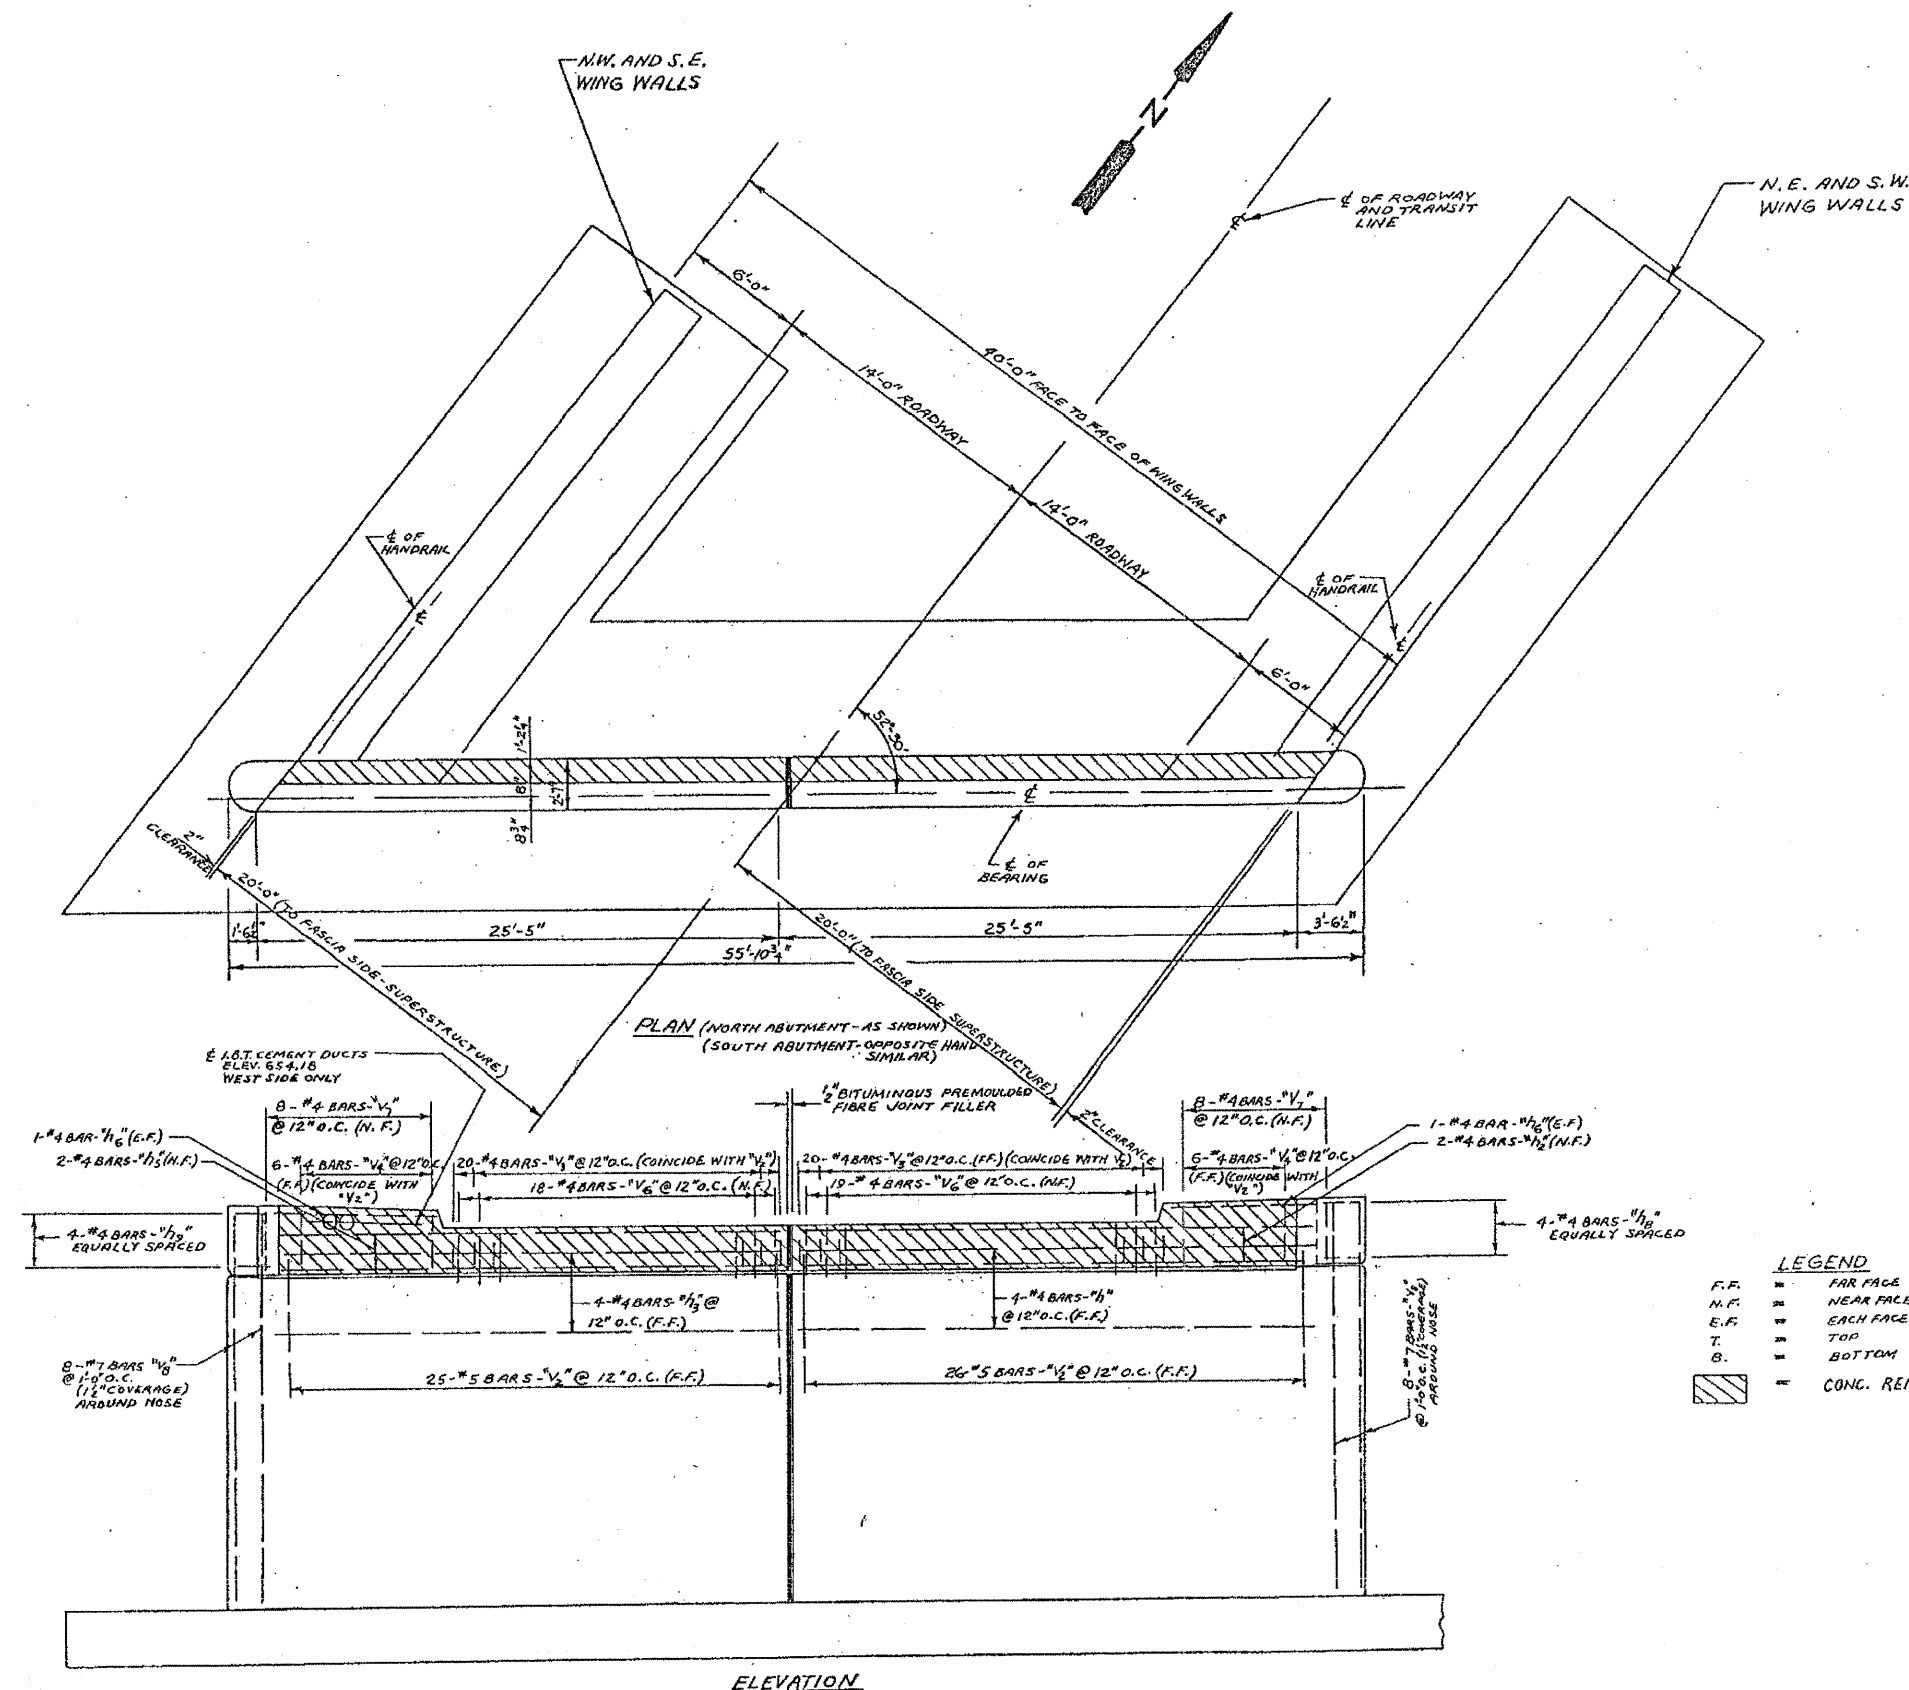

LEGEND

F.F.	=	FAR FACE
N.F.	=	NEAR FACE
E.F.	=	EACH FACE
T.	=	TOP
B.	=	BOTTOM
[Hatched Box]	=	CONG. REM.

REVISIONS	
NAME	DATE

ILLINOIS DEPARTMENT OF TRANSPORTATION
**ABUTMENT BACKWALL
CONCRETE REMOVAL PLAN**

SCALE: VERT. _____
HORIZ. _____

DRAWN BY _____
CHECKED BY _____

APEX
CONSULTING ENGINEERS, LLC
111 E. Wacker Drive, Suite 600
Chicago, IL 60601
Phone (312) 977-9900 Fax (312) 977-0861

USER NAME = _____
DESIGNED - _____
CHECKED - _____
DRAWN - _____
PLOT DATE = 10/27/2011

DESIGNED - _____
CHECKED - _____
DRAWN - _____
PLOT DATE = 10/27/2011

**STATE OF ILLINOIS
DEPARTMENT OF TRANSPORTATION**

EXISTING BRIDGE PLANS (3 OF 6)
S.N. 016-0772
SHEET NO. 531 OF 534 SHEETS

F.A.U. RTE.	SECTION	COUNTY	TOTAL SHEETS	SHEET NO.
2845	0505-B	COOK	52	41
CONTRACT NO. 60M78			ILLINOIS FED. AID PROJECT	