


FINAL SURVEY	SUBMITTED	BY	DATE
NOTE BOOK	PLOTTED		
NO.	AREAS CHECKED		

ORIGINAL SURVEY	SUBMITTED	BY	DATE
NOTE BOOK	PLOTTED		
NO.	AREAS CHECKED		

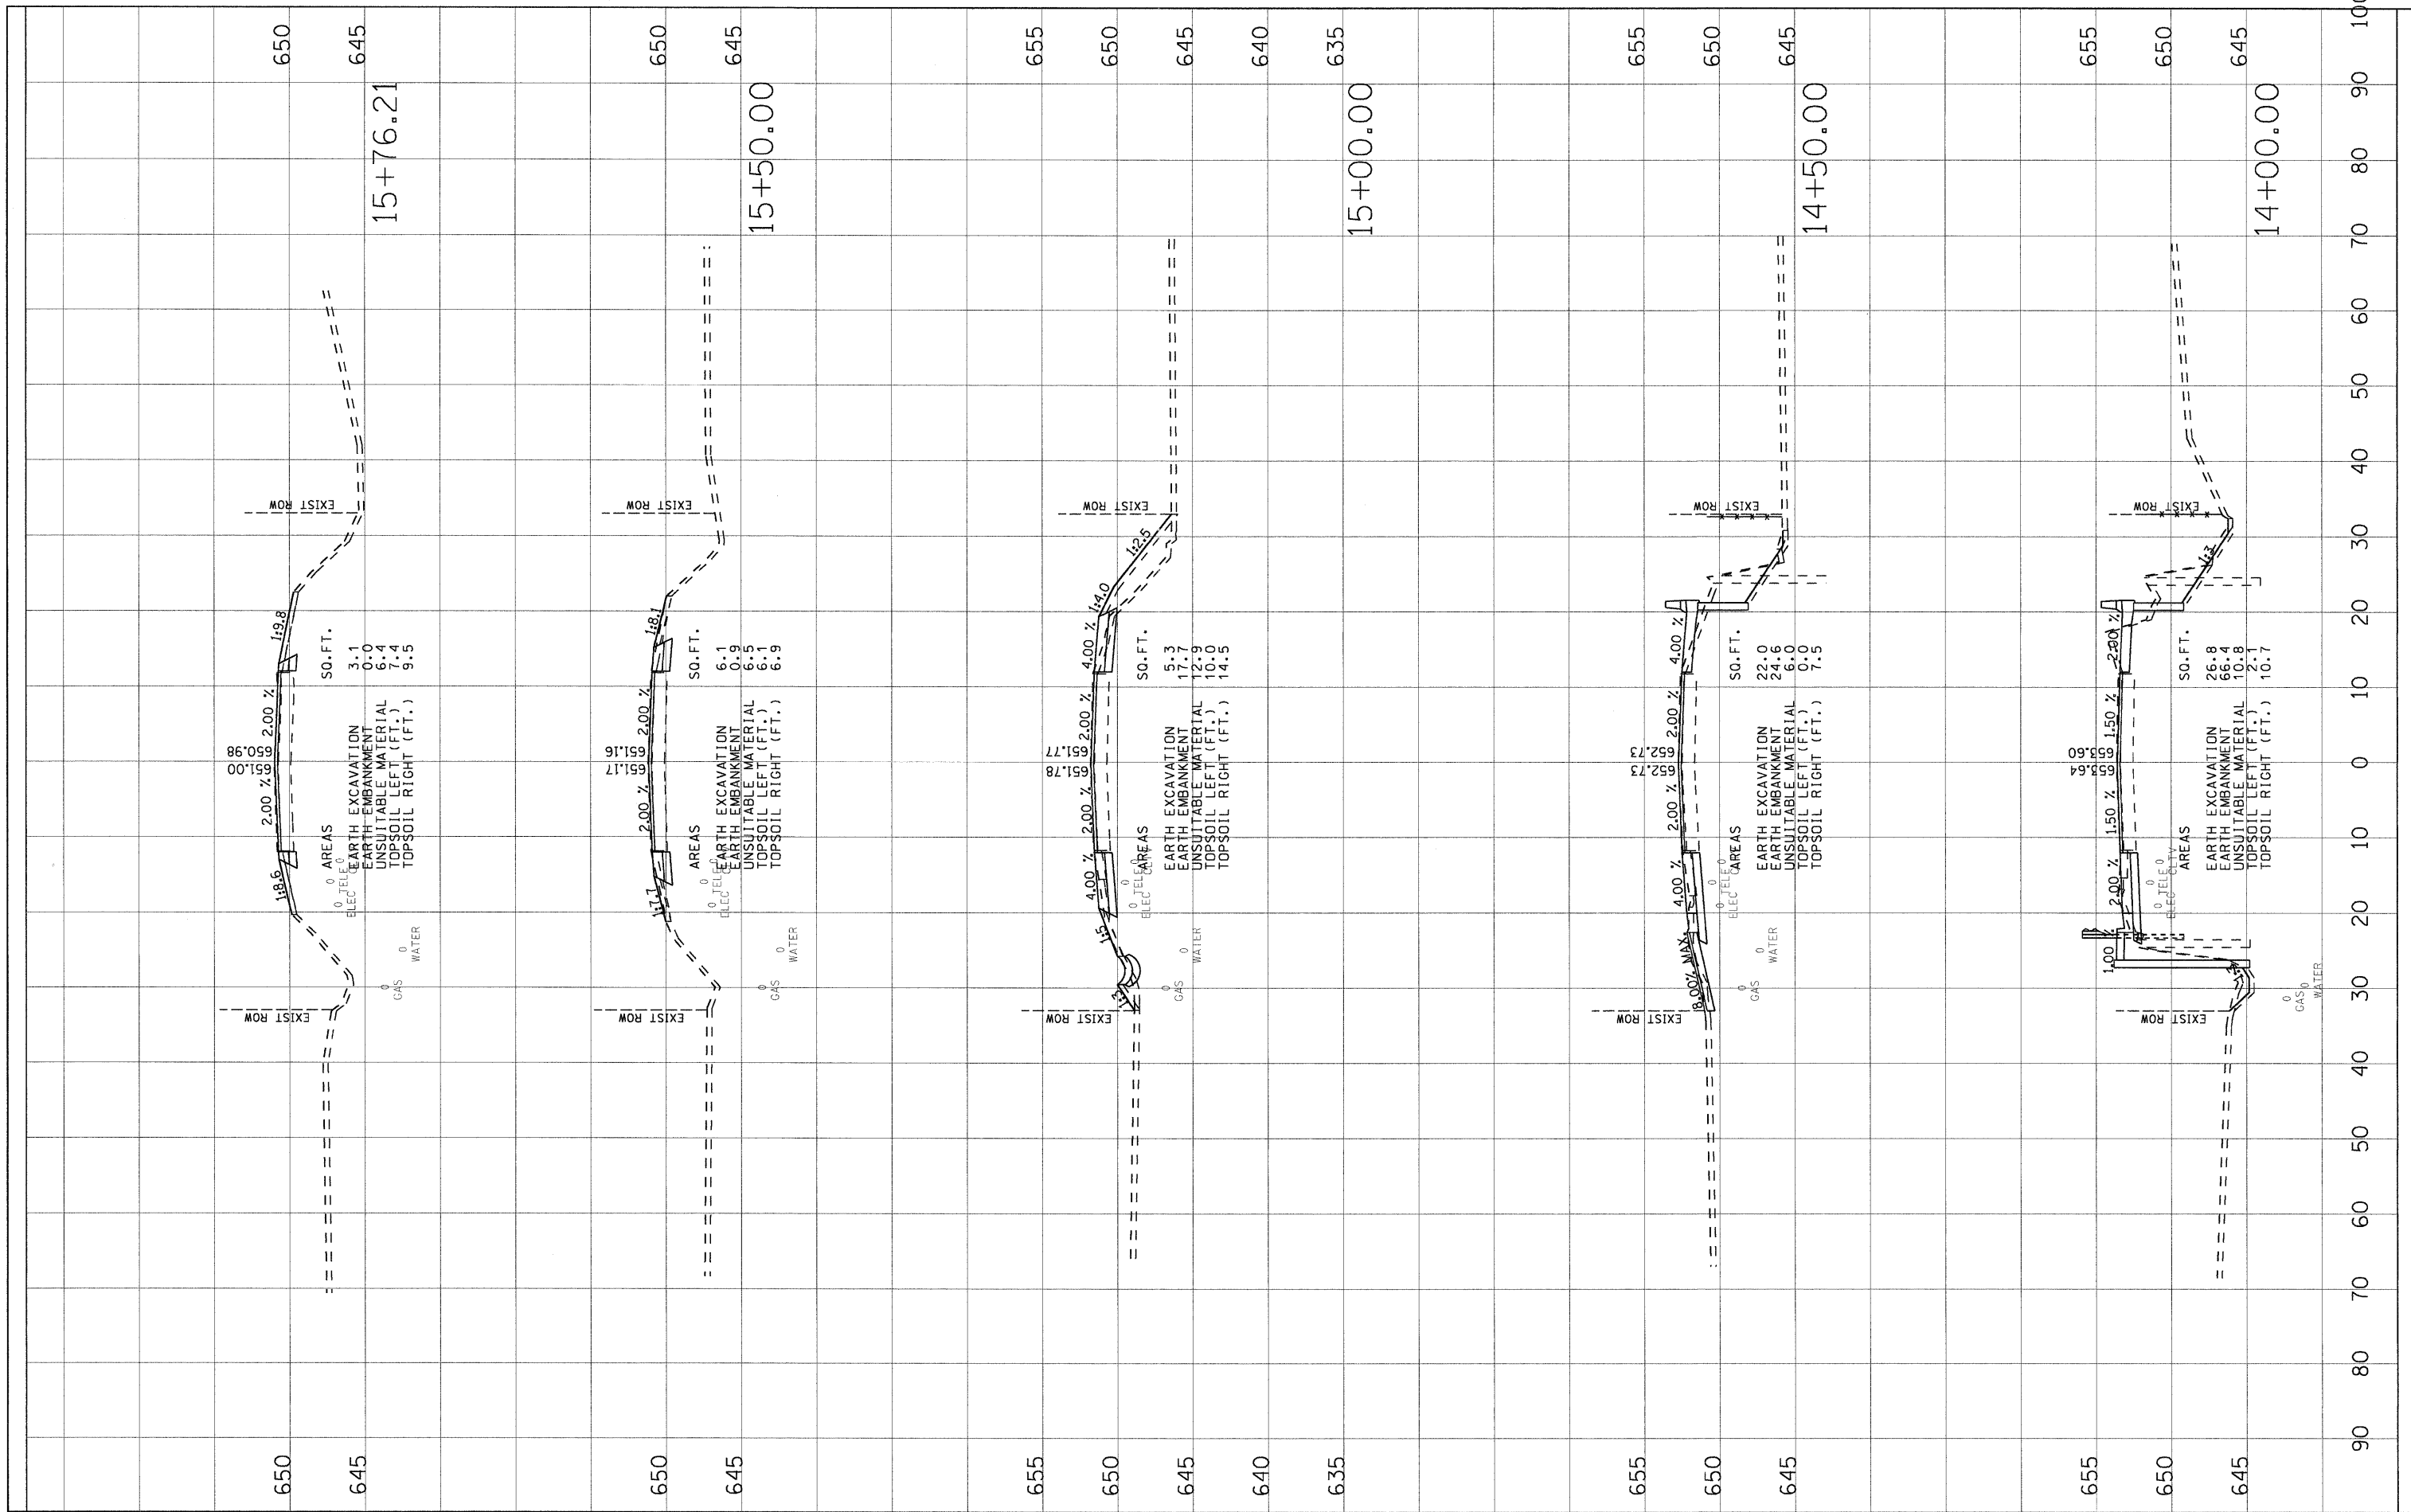

FILE NAME = G:\projects\2102155_008\COGO\ss-sheet.dgn

USER NAME = zpmind
 PLOT SCALE = 10.0000' / IN.
 PLOT DATE = 12/5/2011

DESIGNED - DJB
 DRAWN - ENTRAN
 CHECKED - TMH
 DATE - 10/28/11

REVISED -
 REVISED -
 REVISED -
 REVISED -

**STATE OF ILLINOIS
 DEPARTMENT OF TRANSPORTATION**

**WESTERN AVENUE OVER BUTTERFIELD CREEK
 CROSS SECTION PLANS**

SCALE: SHEET NO. OF SHEETS STA. TO STA.

F.A.U. RTE. 2845	SECTION 0505-B	COUNTY COOK	TOTAL SHEETS 52	SHEET NO. 51
CONTRACT NO. 60M78				
ILLINOIS FED. AID PROJECT				