


- ① PROP. THERMOPLASTIC PVMT. MARKING 4", LINE, WHITE (TYP.)
- ② PROP. THERMOPLASTIC PVMT. MARKING 4", DOUBLE YELLOW (TYP.)
- ③ PROP. THERMOPLASTIC PVMT. MARKING 4", SKIP DASH, YELLOW (TYP.)
- ④ PROP. THERMOPLASTIC PVMT. MARKING 6", TURN LANE, WHITE (TYP.)
- ⑤ PROP. THERMOPLASTIC PVMT. MARKING 8", DIAGONALS, WHITE (TYP.)
- ⑥ PROP. THERMOPLASTIC PVMT. MARKING 12", DIAGONALS, YELLOW (TYP.)
- ⑦ PROP. THERMOPLASTIC PVMT. MARKING 24", STOP BAR, WHITE (TYP.)

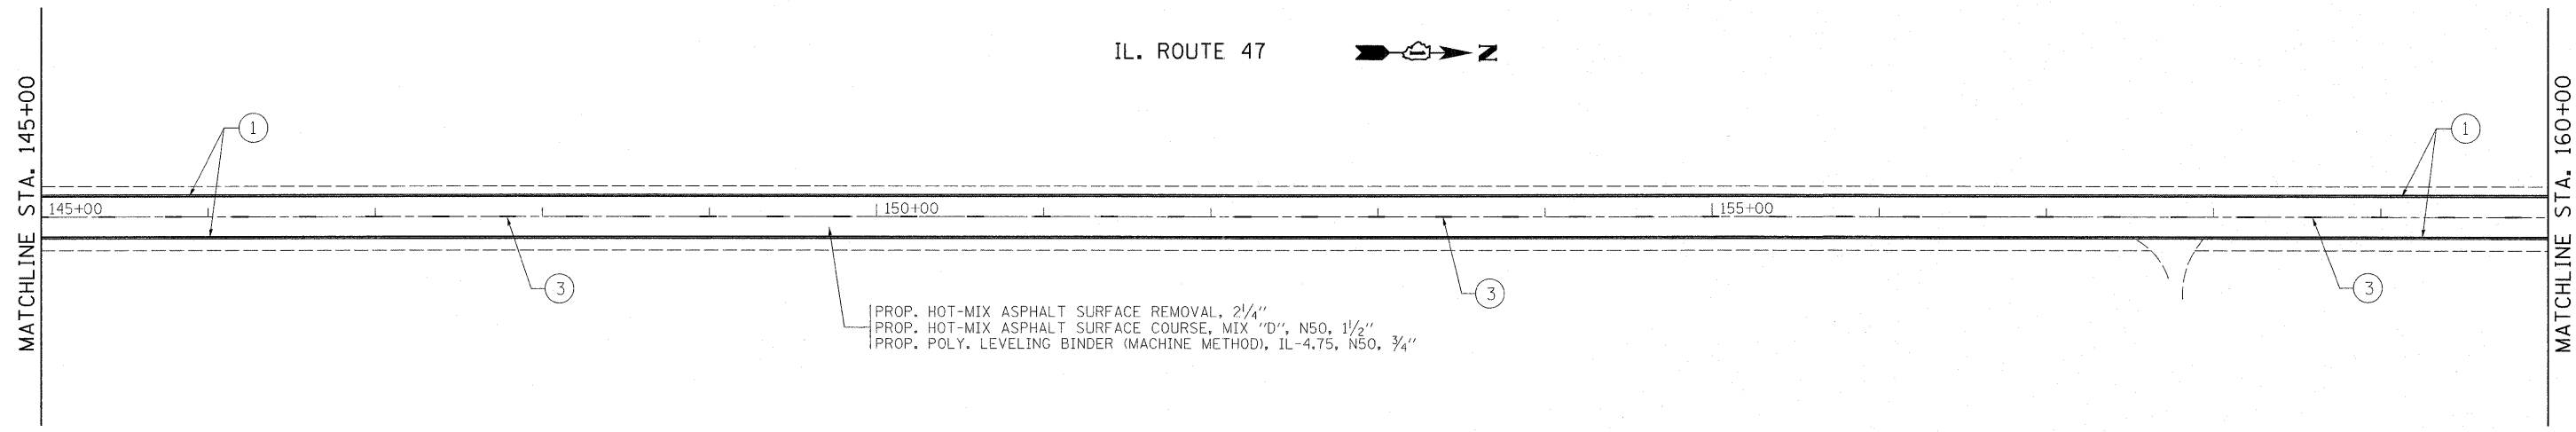

FILE NAME = 0130911-shr-plan.dgn	USER NAME = mdyjs	DESIGNED -	REVISED -	<b>STATE OF ILLINOIS DEPARTMENT OF TRANSPORTATION</b>	<b>IL. ROUTE 47 (WARE ROAD TO PRICE ROAD) PAVEMENT MARKING SHEET</b>	F.A.P. RTE. 326	SECTION 104-RS-11	COUNTY McHENRY	TOTAL SHEETS 29	SHEET NO. 9
PLOT SCALE = 50,0000' / 1in.		CHECKED -	REVISED -	SCALE: 1"= 50'		SHEET NO. OF SHEETS		CONTRACT NO. 60N39		
PLOT DATE = 10/20/2011		DATE -	REVISED -	STA. 130+00.00 TO STA. 160+00.00		ILLINOIS FED. AID PROJECT				