


NOTE: THE CONTRACT SHALL SEAL THE EXISTING DECK, SIDEWALK AND PARAPET WITH CONCRETE SEALER

THE CONTRACTOR SHALL CLEAN THE DECK PRIOR TO THE APPLICATION OF THE CONCRETE SEALER TO THE SATISFACTION OF THE ENGINEER.

COST OF CLEANING IS INCLUDED IN THE COST OF CONCRETE SEALER.

SEE BRIDGE PLAN SHEET #21

- ① PROP. THERMOPLASTIC PVMT. MARKING 4", LINE, WHITE (TYP.)
- ② PROP. THERMOPLASTIC PVMT. MARKING 4", DOUBLE YELLOW (TYP.)
- ③ PROP. THERMOPLASTIC PVMT. MARKING 4", SKIP DASH, YELLOW (TYP.)
- ④ PROP. THERMOPLASTIC PVMT. MARKING 6", TURN LANE, WHITE (TYP.)
- ⑤ PROP. THERMOPLASTIC PVMT. MARKING 8", DIAGONALS, WHITE (TYP.)
- ⑥ PROP. THERMOPLASTIC PVMT. MARKING 12", DIAGONALS, YELLOW (TYP.)
- ⑦ PROP. THERMOPLASTIC PVMT. MARKING 24", STOP BAR, WHITE (TYP.)

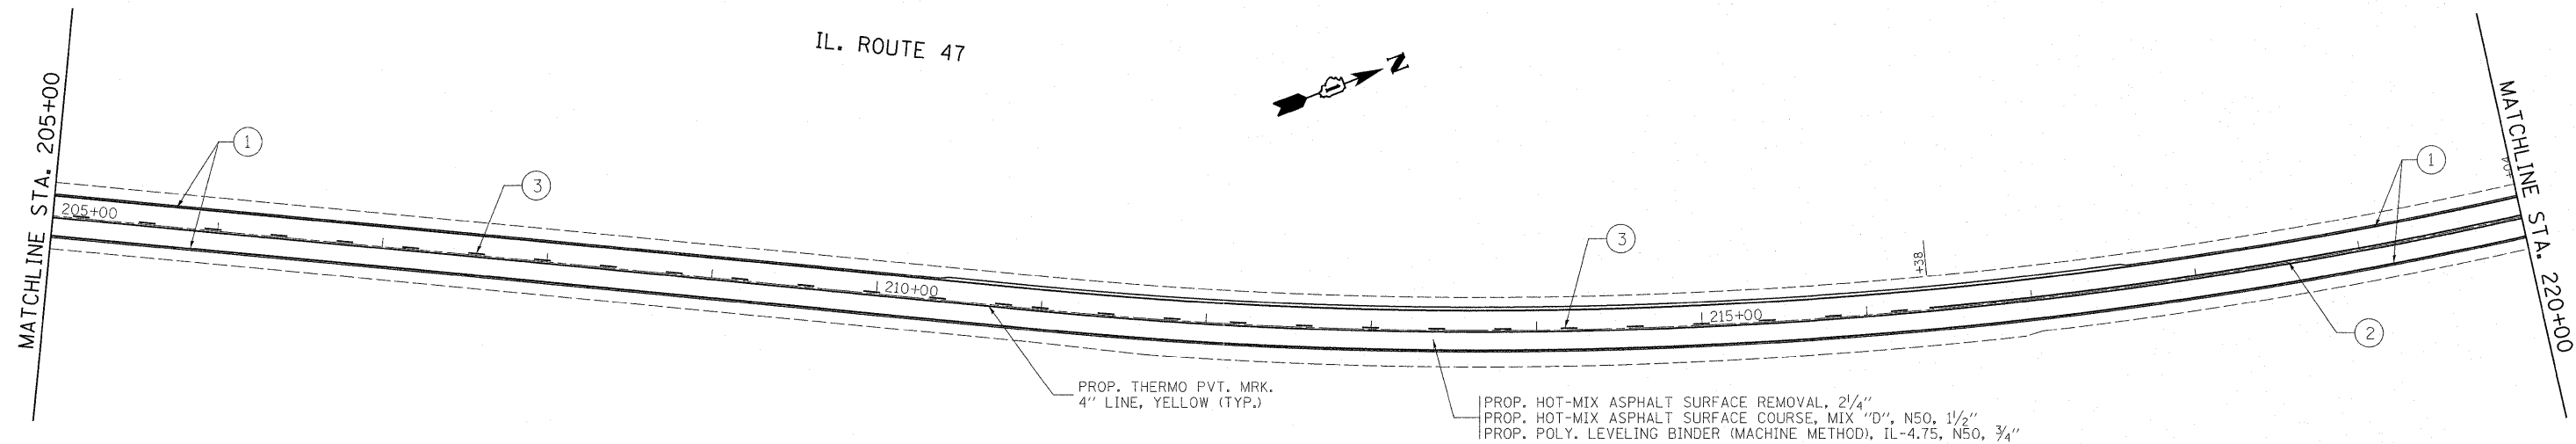

FILE NAME =
0130911-sht-plan.dgn

USER NAME = midyja
PLOT SCALE = 50.0000' / 1"
PLOT DATE = 10/20/2011

DESIGNED -
DRAWN -
CHECKED -
DATE -

REVISED -
REVISED -
REVISED -
REVISED -

**STATE OF ILLINOIS
DEPARTMENT OF TRANSPORTATION**

**IL. ROUTE 47 (WARE ROAD TO PRICE ROAD)
PAVEMENT MARKING SHEET**

SCALE: 1" = 50' SHEET NO. OF SHEETS STA. 190+00.00 TO STA. 220+00.00

F.A.P. RTE.	SECTION	COUNTY	TOTAL SHEETS	SHEET NO.
326	104-RS-11	McHENRY	29	11
CONTRACT NO. 60N39				
ILLINOIS FED. AID PROJECT				