


NOTE: THE CONTRACT SHALL SEAL THE EXISTING DECK, SIDEWALK AND PARAPET WITH CONCRETE SEALER

THE CONTRACTOR SHALL CLEAN THE DECK PRIOR TO THE APPLICATION OF THE CONCRETE SEALER TO THE SATISFACTION OF THE ENGINEER.

COST OF CLEANING IS INCLUDED IN THE COST OF CONCRETE SEALER.

SEE BRIDGE PLAN SHEET #22

- ① PROP. THERMOPLASTIC PVMT. MARKING 4", LINE, WHITE (TYP.)
- ② PROP. THERMOPLASTIC PVMT. MARKING 4", DOUBLE YELLOW (TYP.)
- ③ PROP. THERMOPLASTIC PVMT. MARKING 4", SKIP DASH, YELLOW (TYP.)
- ④ PROP. THERMOPLASTIC PVMT. MARKING 6", TURN LANE, WHITE (TYP.)
- ⑤ PROP. THERMOPLASTIC PVMT. MARKING 8", DIAGONALS, WHITE (TYP.)
- ⑥ PROP. THERMOPLASTIC PVMT. MARKING 12", DIAGONALS, YELLOW (TYP.)
- ⑦ PROP. THERMOPLASTIC PVMT. MARKING 24", STOP BAR, WHITE (TYP.)

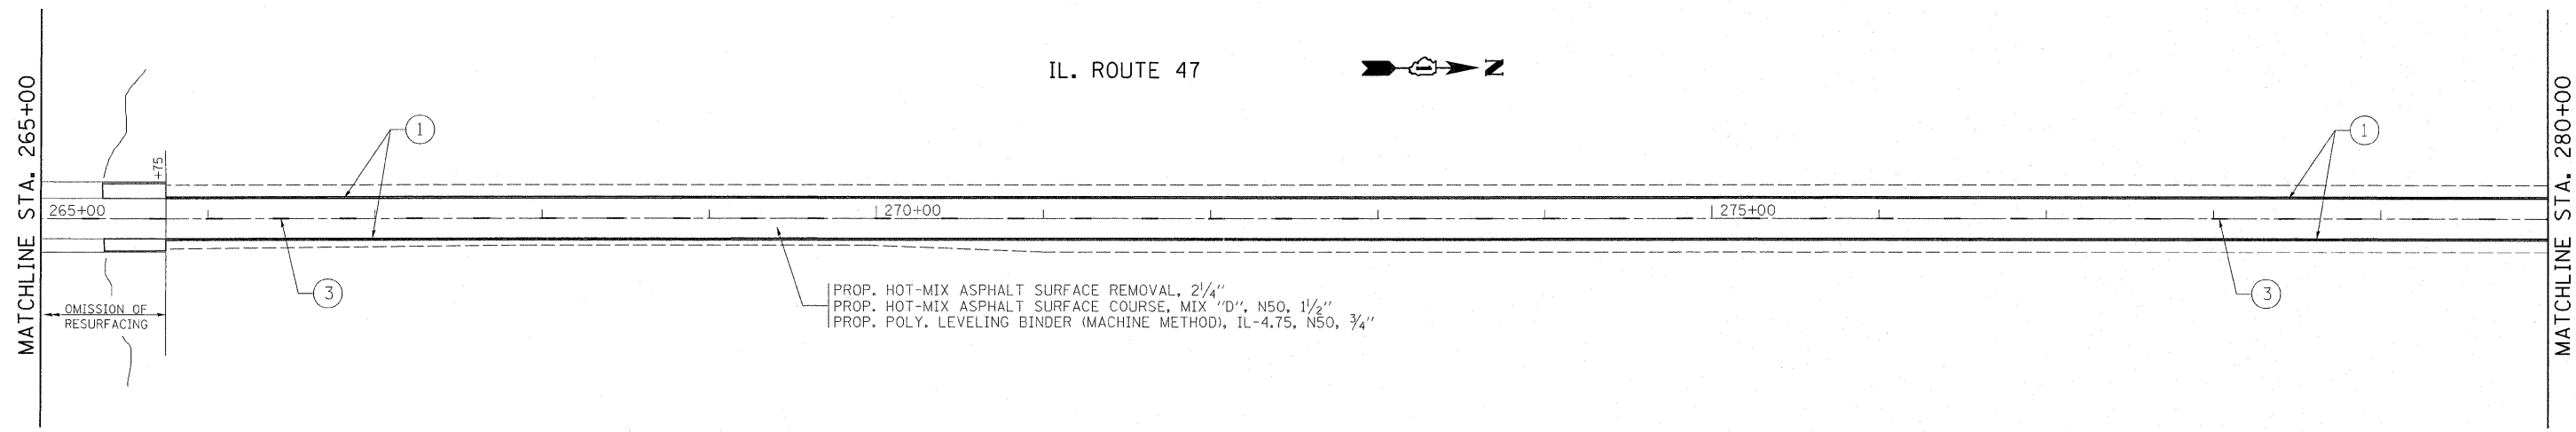

FILE NAME = D130911-shr-plan.dgn	USER NAME = midyjo	DESIGNED -	REVISED -	STATE OF ILLINOIS DEPARTMENT OF TRANSPORTATION	IL. ROUTE 47 (WARE ROAD TO PRICE ROAD) PAVEMENT MARKING SHEET			F.A.P. RTE. 326	SECTION 104-RS-11	COUNTY McHENRY	TOTAL SHEETS 29	SHEET NO. 13
	PLOT SCALE = 50.0000' / in.	DRAWN -	REVISED -		SCALE: 1" = 50'	SHEET NO. OF SHEETS	STA. 250+00.00 TO STA. 280+00.00	CONTRACT NO. 60N39				
	PLOT DATE = 10/20/2011	CHECKED -	REVISED -		ILLINOIS FED. AID PROJECT							