


- ① PROP. THERMOPLASTIC PVMT. MARKING 4", LINE, WHITE (TYP.)
- ② PROP. THERMOPLASTIC PVMT. MARKING 4", DOUBLE YELLOW (TYP.)
- ③ PROP. THERMOPLASTIC PVMT. MARKING 4", SKIP DASH, YELLOW (TYP.)
- ④ PROP. THERMOPLASTIC PVMT. MARKING 6", TURN LANE, WHITE (TYP.)
- ⑤ PROP. THERMOPLASTIC PVMT. MARKING 8", DIAGONALS, WHITE (TYP.)
- ⑥ PROP. THERMOPLASTIC PVMT. MARKING 12", DIAGONALS, YELLOW (TYP.)
- ⑦ PROP. THERMOPLASTIC PVMT. MARKING 24", STOP BAR, WHITE (TYP.)

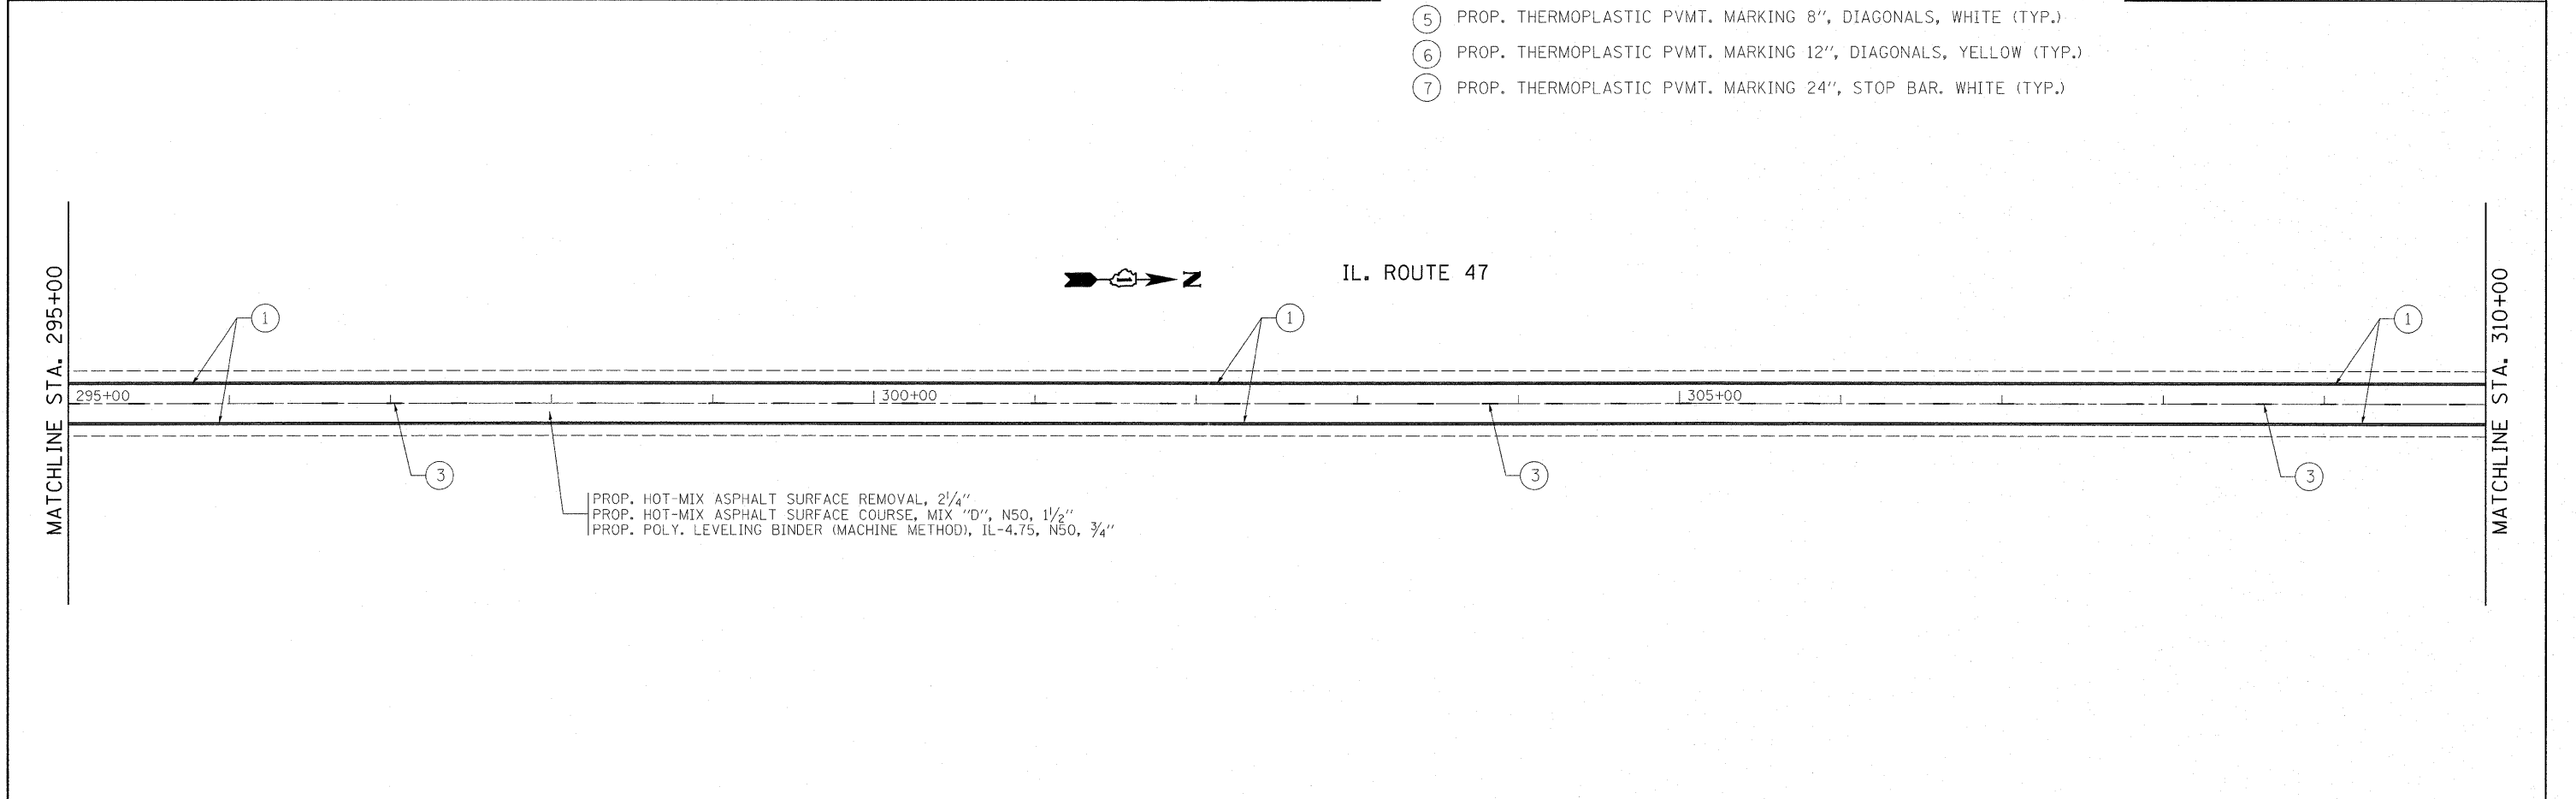

FILE NAME = D138911-sht-plan.dgn	USER NAME = midyjo	DESIGNED -	REVISED -	STATE OF ILLINOIS DEPARTMENT OF TRANSPORTATION	IL. ROUTE 47 (WARE ROAD TO PRICE ROAD) PAVEMENT MARKING SHEET	F.A.P. RTE. 326	SECTION 104-RS-11	COUNTY McHENRY	TOTAL SHEETS 29	SHEET NO. 14
PLOT SCALE = 50.0000' / in.		CHECKED -	REVISED -	SCALE: 1" = 50'		SHEET NO. OF SHEETS		STA. 280+00.00 TO STA. 310+00.00		
PLOT DATE = 10/20/2011		DATE -	REVISED -	ILLINOIS FED. AID PROJECT						
CONTRACT NO. 60N39										