


- ① PROP. THERMOPLASTIC PVMT. MARKING 4", LINE, WHITE (TYP.)
- ② PROP. THERMOPLASTIC PVMT. MARKING 4", DOUBLE YELLOW (TYP.)
- ③ PROP. THERMOPLASTIC PVMT. MARKING 4", SKIP DASH, YELLOW (TYP.)
- ④ PROP. THERMOPLASTIC PVMT. MARKING 6", TURN LANE, WHITE (TYP.)
- ⑤ PROP. THERMOPLASTIC PVMT. MARKING 8", DIAGONALS, WHITE (TYP.)
- ⑥ PROP. THERMOPLASTIC PVMT. MARKING 12", DIAGONALS, YELLOW (TYP.)
- ⑦ PROP. THERMOPLASTIC PVMT. MARKING 24", STOP BAR, WHITE (TYP.)

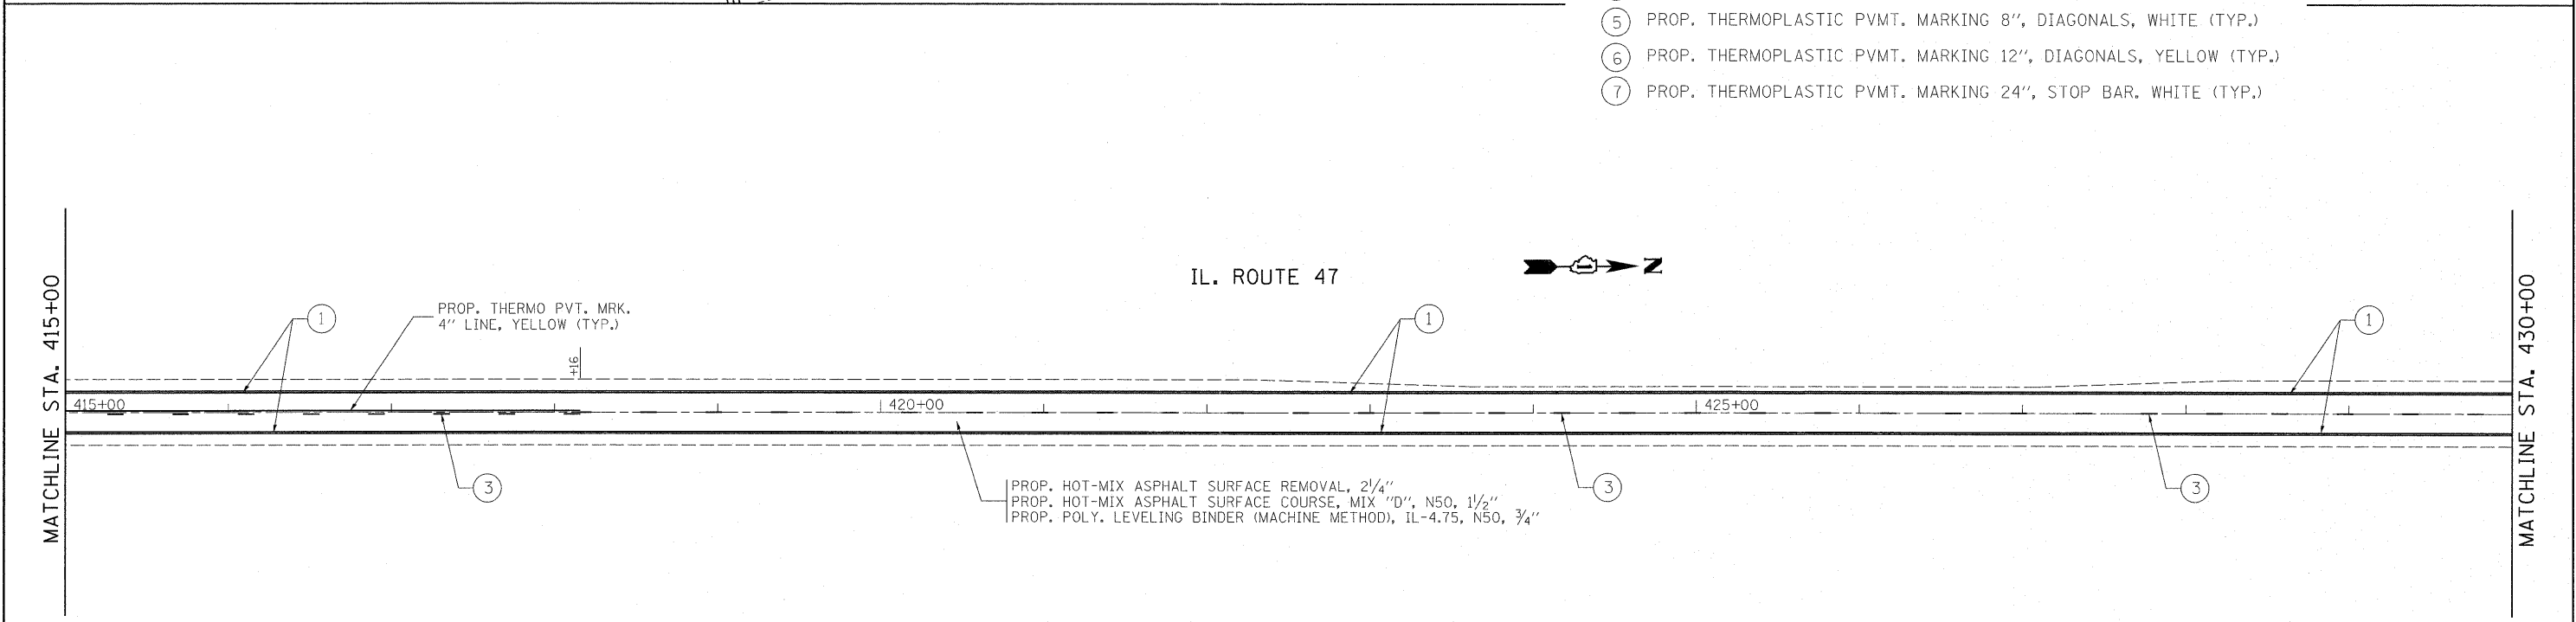

| | | | | | | | | | | | | |
|-------------------------------------|-----------------------------|------------|-----------|---|--|---------------------|--|----------------------------------|-----------|---------------------------|--------------|-----------|
| FILE NAME = D130911-sht-plan.dgn | USER NAME = mdyje | DESIGNED - | REVISED - | STATE OF ILLINOIS DEPARTMENT OF TRANSPORTATION | IL. ROUTE 47 (WARE ROAD TO PRICE ROAD) PAVEMENT MARKING SHEET | | | F.A.P. RTE. | SECTION | COUNTY | TOTAL SHEETS | SHEET NO. |
| | PLOT SCALE = 50,0000' / in. | DRAWN - | REVISED - | | | | | 326 | 104-RS-11 | McHENRY | 29 | 18 |
| | PLOT DATE = 10/20/2011 | CHECKED - | REVISED - | | | | | CONTRACT NO. 60N39 | | | | |
| | | | | SCALE: 1" = 50' | | SHEET NO. OF SHEETS | | STA. 400+00.00 TO STA. 430+00.00 | | ILLINOIS FED. AID PROJECT | | |