



STATE OF ILLINOIS
DEPARTMENT OF TRANSPORTATION

STATION 424+50
BUILT 198... BY
STATE OF ILLINOIS
F.A.P. RT.100 SEC.104B(2)R(83)
F.A. PROJ. BR-100(54)
LOADING HS20-44
STR. NO. 036-0054

NAME PLATE
See STD. 213

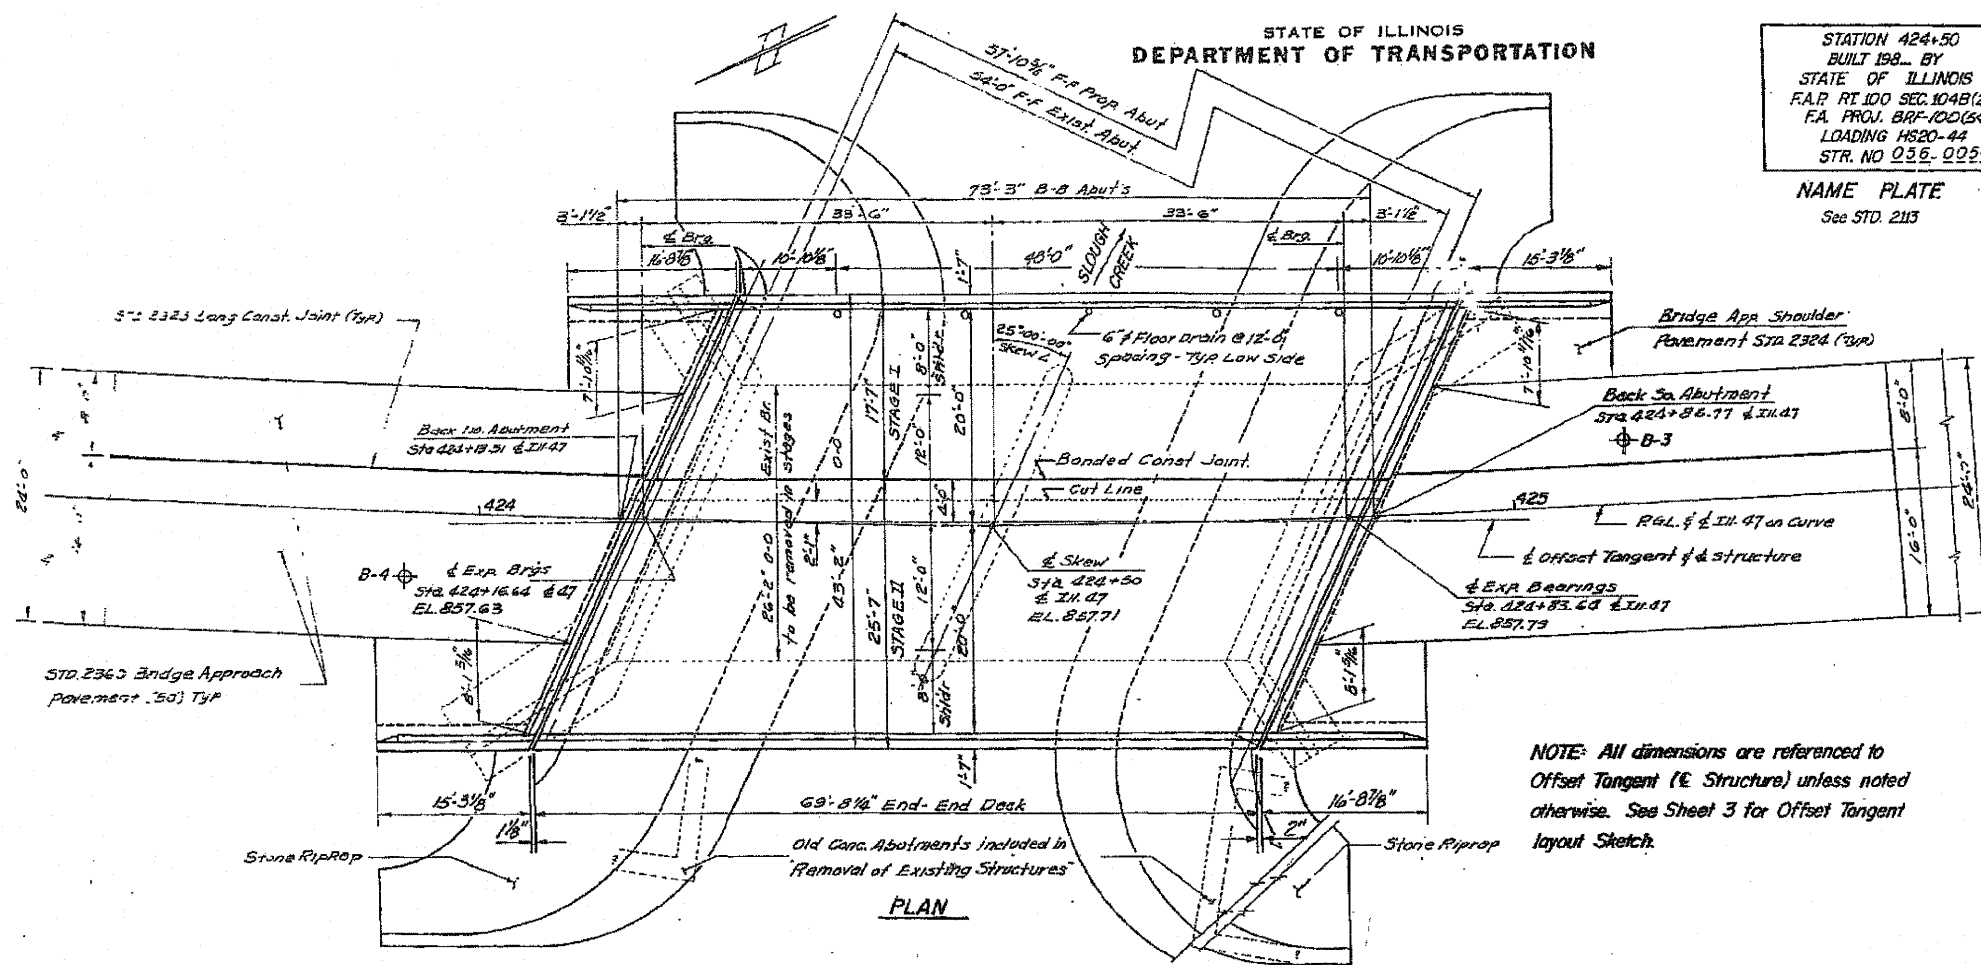

NOTE: All dimensions are referenced to Offset Tangent (E Structure) unless noted otherwise. See Sheet 3 for Offset Tangent layout Sketch.

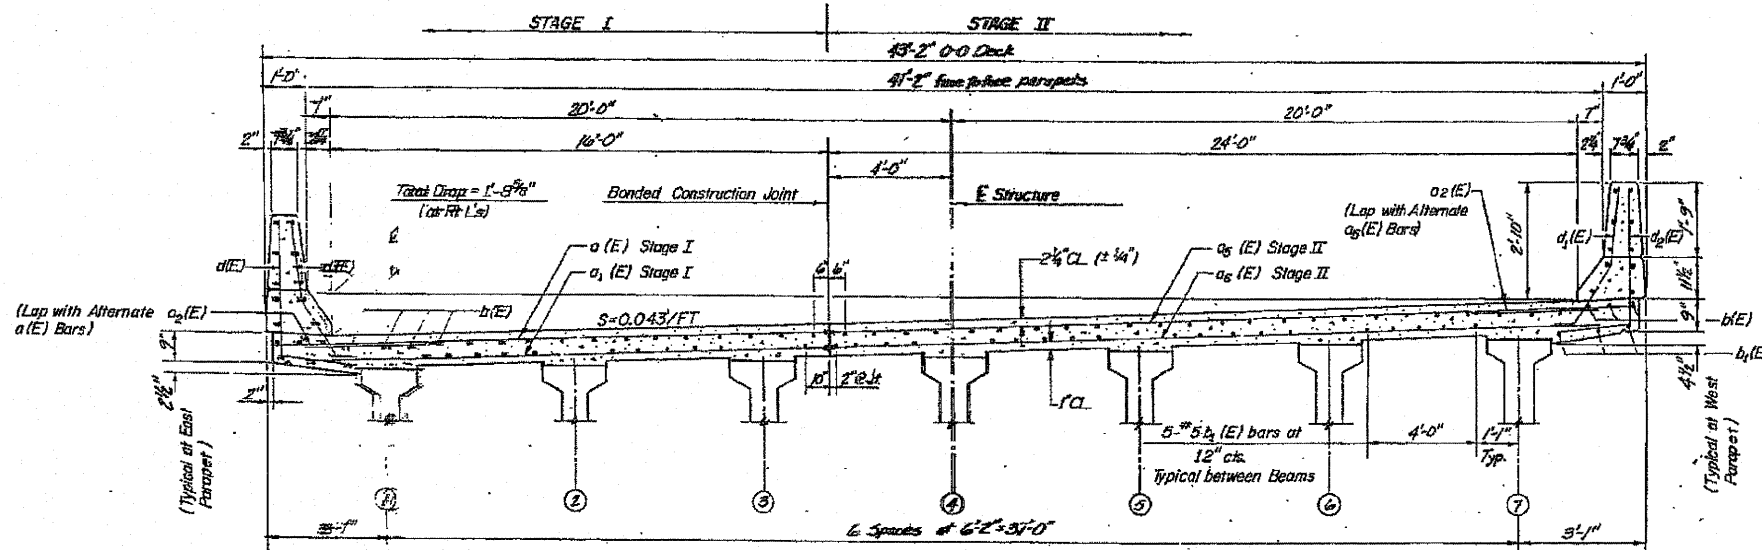

CROSS SECTION
LOOKING SOUTH

FILE NAME =	USER NAME = mdyjo	DESIGNED -	REVISED -	STATE OF ILLINOIS DEPARTMENT OF TRANSPORTATION	SN 056-0054 BRIDGE PLAN DETAILS	F.A.P. RTE.	SECTION	COUNTY	TOTAL SHEETS	SHEET NO.	
cd:\pwwork\pwwork\modyjo\28246718\013891	sh-t-plan.dgn	DRAWN -	REVISED -			326	104-RS-11	MCHENRY	29	21	
	PLOT SCALE = 1/83.1218" / IN.	CHECKED -	REVISED -			CONTRACT NO. 60N39					
	PLOT DATE = 1/25/2011	DATE -	REVISED -			ILLINOIS FED. AID PROJECT					