

ROUTE	SECTION	COUNTY	TOTAL SHEETS	SHEET NUMBER
VARIOUS	2011-062-I	WILL & COOK	22	6


CONTRACT NO. 60P81

TRAFFIC DATA:

111TH STREET
 2009 ADT = 31,500
 POSTED SPEED LIMIT = 35 MPH

IL 43 (HARLEM AVENUE)
 2009 ADT = 35,300
 POSTED SPEED LIMIT = 35 MPH

R 13 E

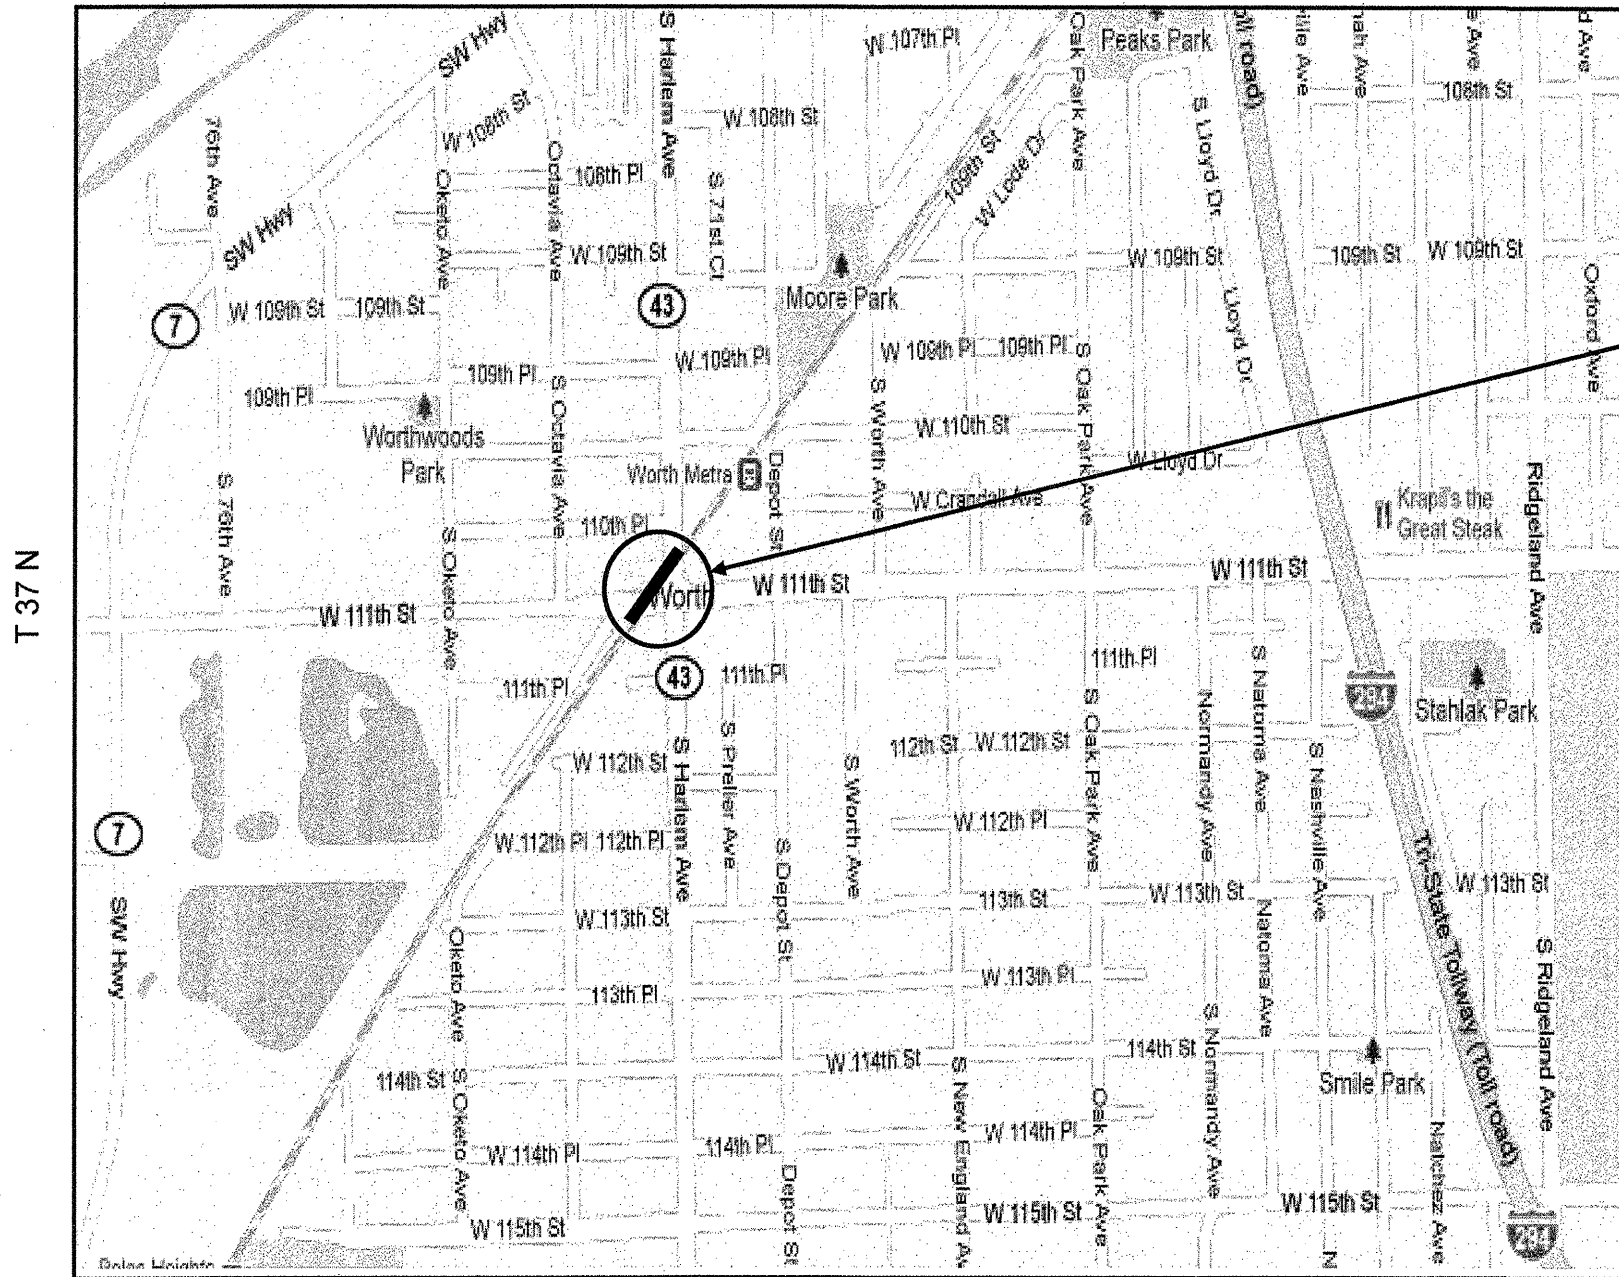

T 37 N

LOCATION 4
 SN 016-2405
 SWS METRA OVER 111TH STREET &
 IL-43 (HARLEM AVENUE)

WORTH & PALOS TOWNSHIP

ILLINOIS DEPARTMENT OF
 TRANSPORTATION
 LOCATION MAP: STRUCTURE 4
 SOUTHWEST SERVICE METRA OVER
 IL 43 (HARLEM AVE) & 111TH STREET