

ROUTE	SECTION	COUNTY	TOTAL SHEETS	SHEET NUMBER
VARIOUS	2011-062-1	WILL & COOK	22	7

CONTRACT NO. 60P81

TRAFFIC DATA:


JACKSON ST
 2008 ADT = 3,450
 POSTED SPEED LIMIT = 30 MPH

US-30 WB (CASS ST)
 2009 ADT = 9,300
 POSTED SPEED LIMIT = 30 MPH

US-30 EB (JEFFERSON ST)
 2009 ADT = 9,000
 POSTED SPEED LIMIT = 30 MPH

US-6 (W MCDONOUGH ST)
 2009 ADT = 9,100
 POSTED SPEED LIMIT = 30 MPH

BRANDON RD
 2008 ADT = 6,100
 POSTED SPEED LIMIT = 35 MPH

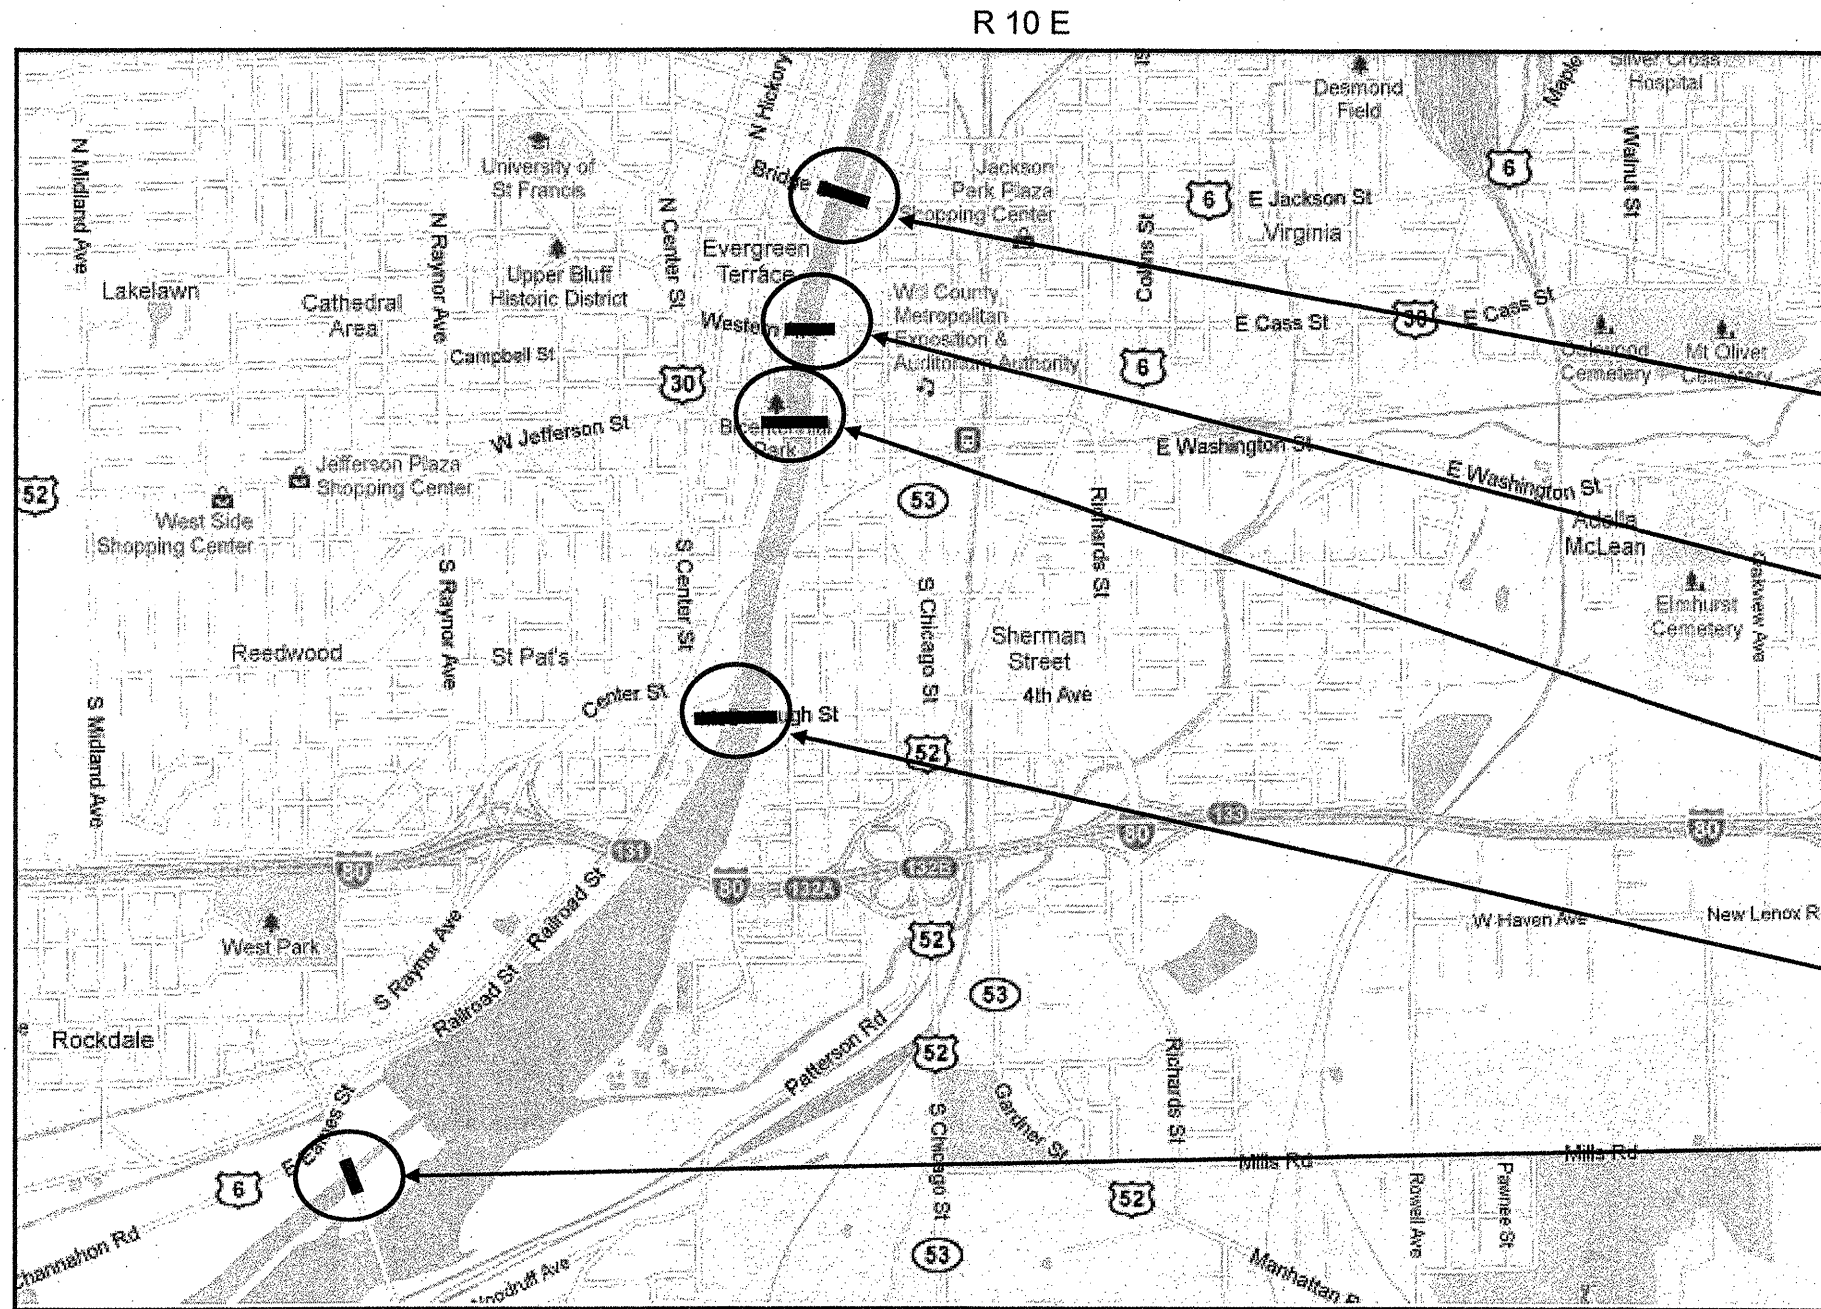

LOCATION 7
 SN 099-0239
 JACKSON ST OVER DES
 PLAINES RIVER

LOCATION 6
 SN 099-0101
 US-30 WB (CASS ST) OVER
 DES PLAINES RIVER

LOCATION 8
 SN 099-0166
 US-30 EB (JEFFERSON ST)
 OVER DES PLAINES RIVER

LOCATION 5
 SN 099-9904
 US-6 (W MCDONOUGH ST)
 OVER DES PLAINES RIVER

LOCATION 9
 SN 099-9903
 BRANDON RD OVER DES
 PLAINES RIVER

JOLIET TOWNSHIP

ILLINOIS DEPARTMENT OF
 TRANSPORTATION
 LOCATION MAP: STRUCTURES 5-9
 VARIOUS LOCATIONS