



ROUTE VARIOUS	SECTION 2011-062-I	COUNTY WILL & COOK	TOTAL SHEETS 22	SHEET NUMBER 9
------------------	-----------------------	-----------------------	--------------------	-------------------

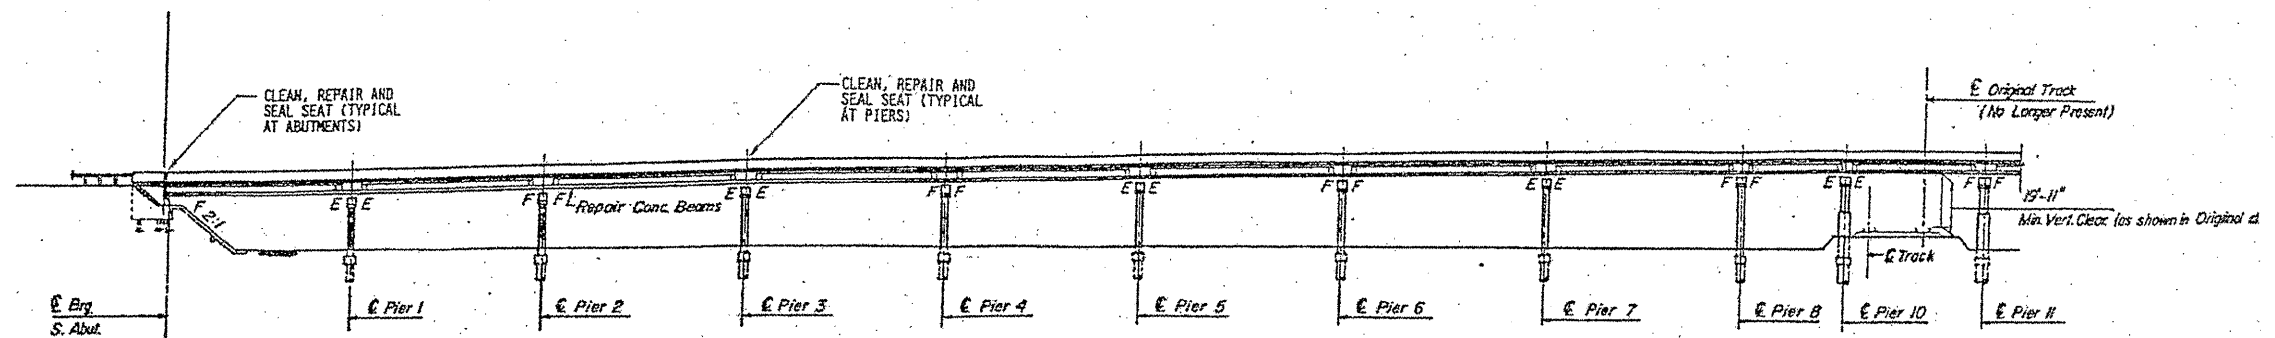

ELEVATION  
(East Edge)

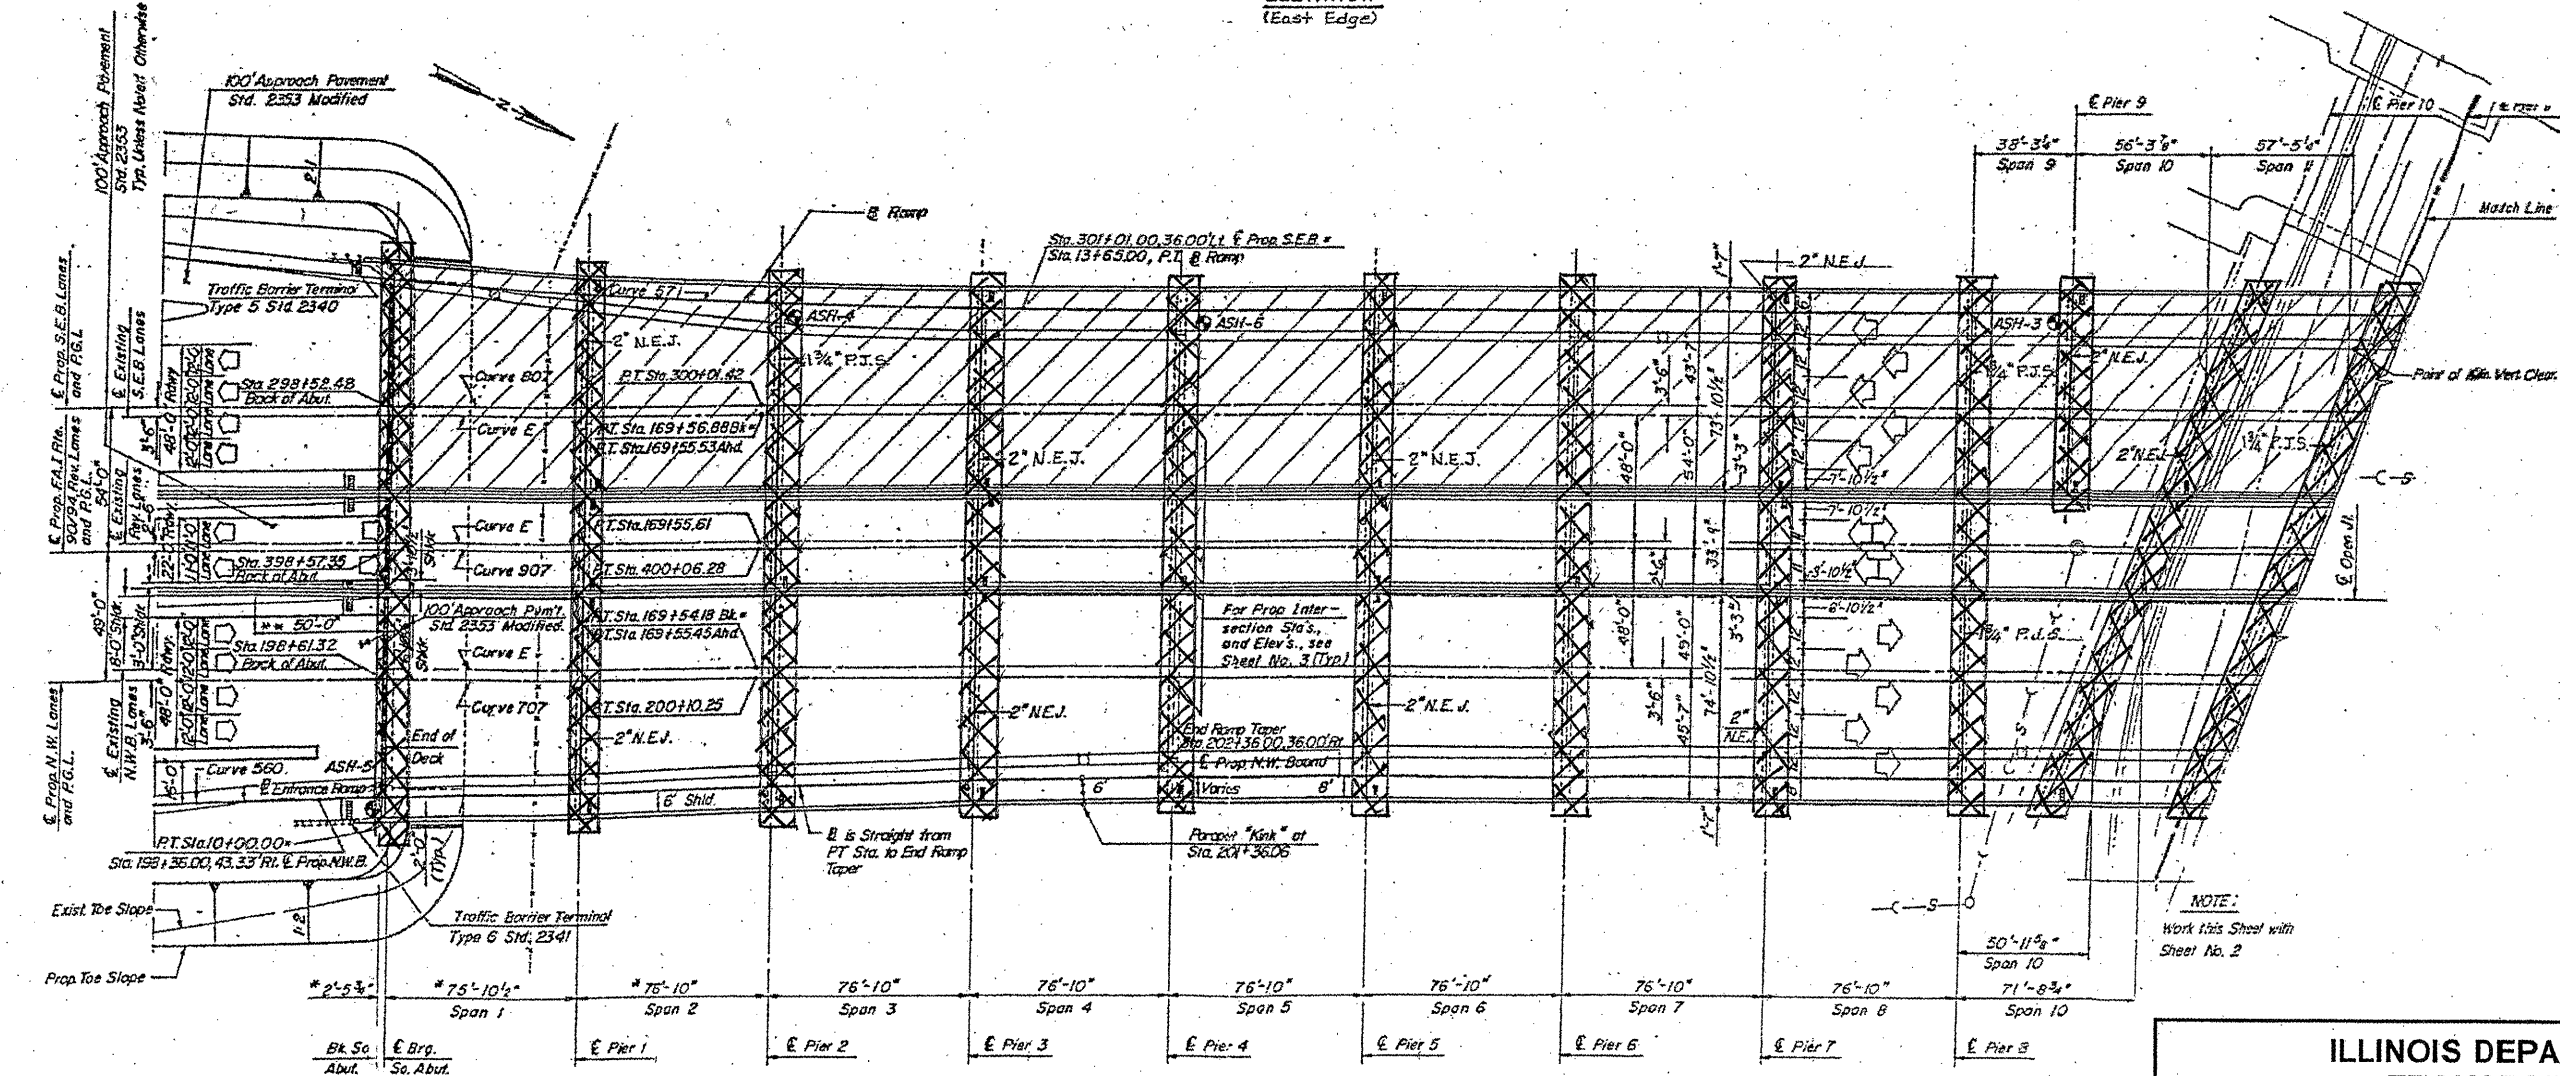

PLAN

 DEBRIS REMOVAL

ILLINOIS DEPARTMENT OF  
TRANSPORTATION  
STRUCTURE PLAN 2 OF 3  
  
LOCATION 1: SN 016-0133  
I-90/94 (JFK) OVER ASHLAND AVE.