


ROUTE	SECTION	COUNTY	TOTAL SHEETS	SHEET NUMBER
VARIOUS	2011-062-1	WILL & COOK	22	10

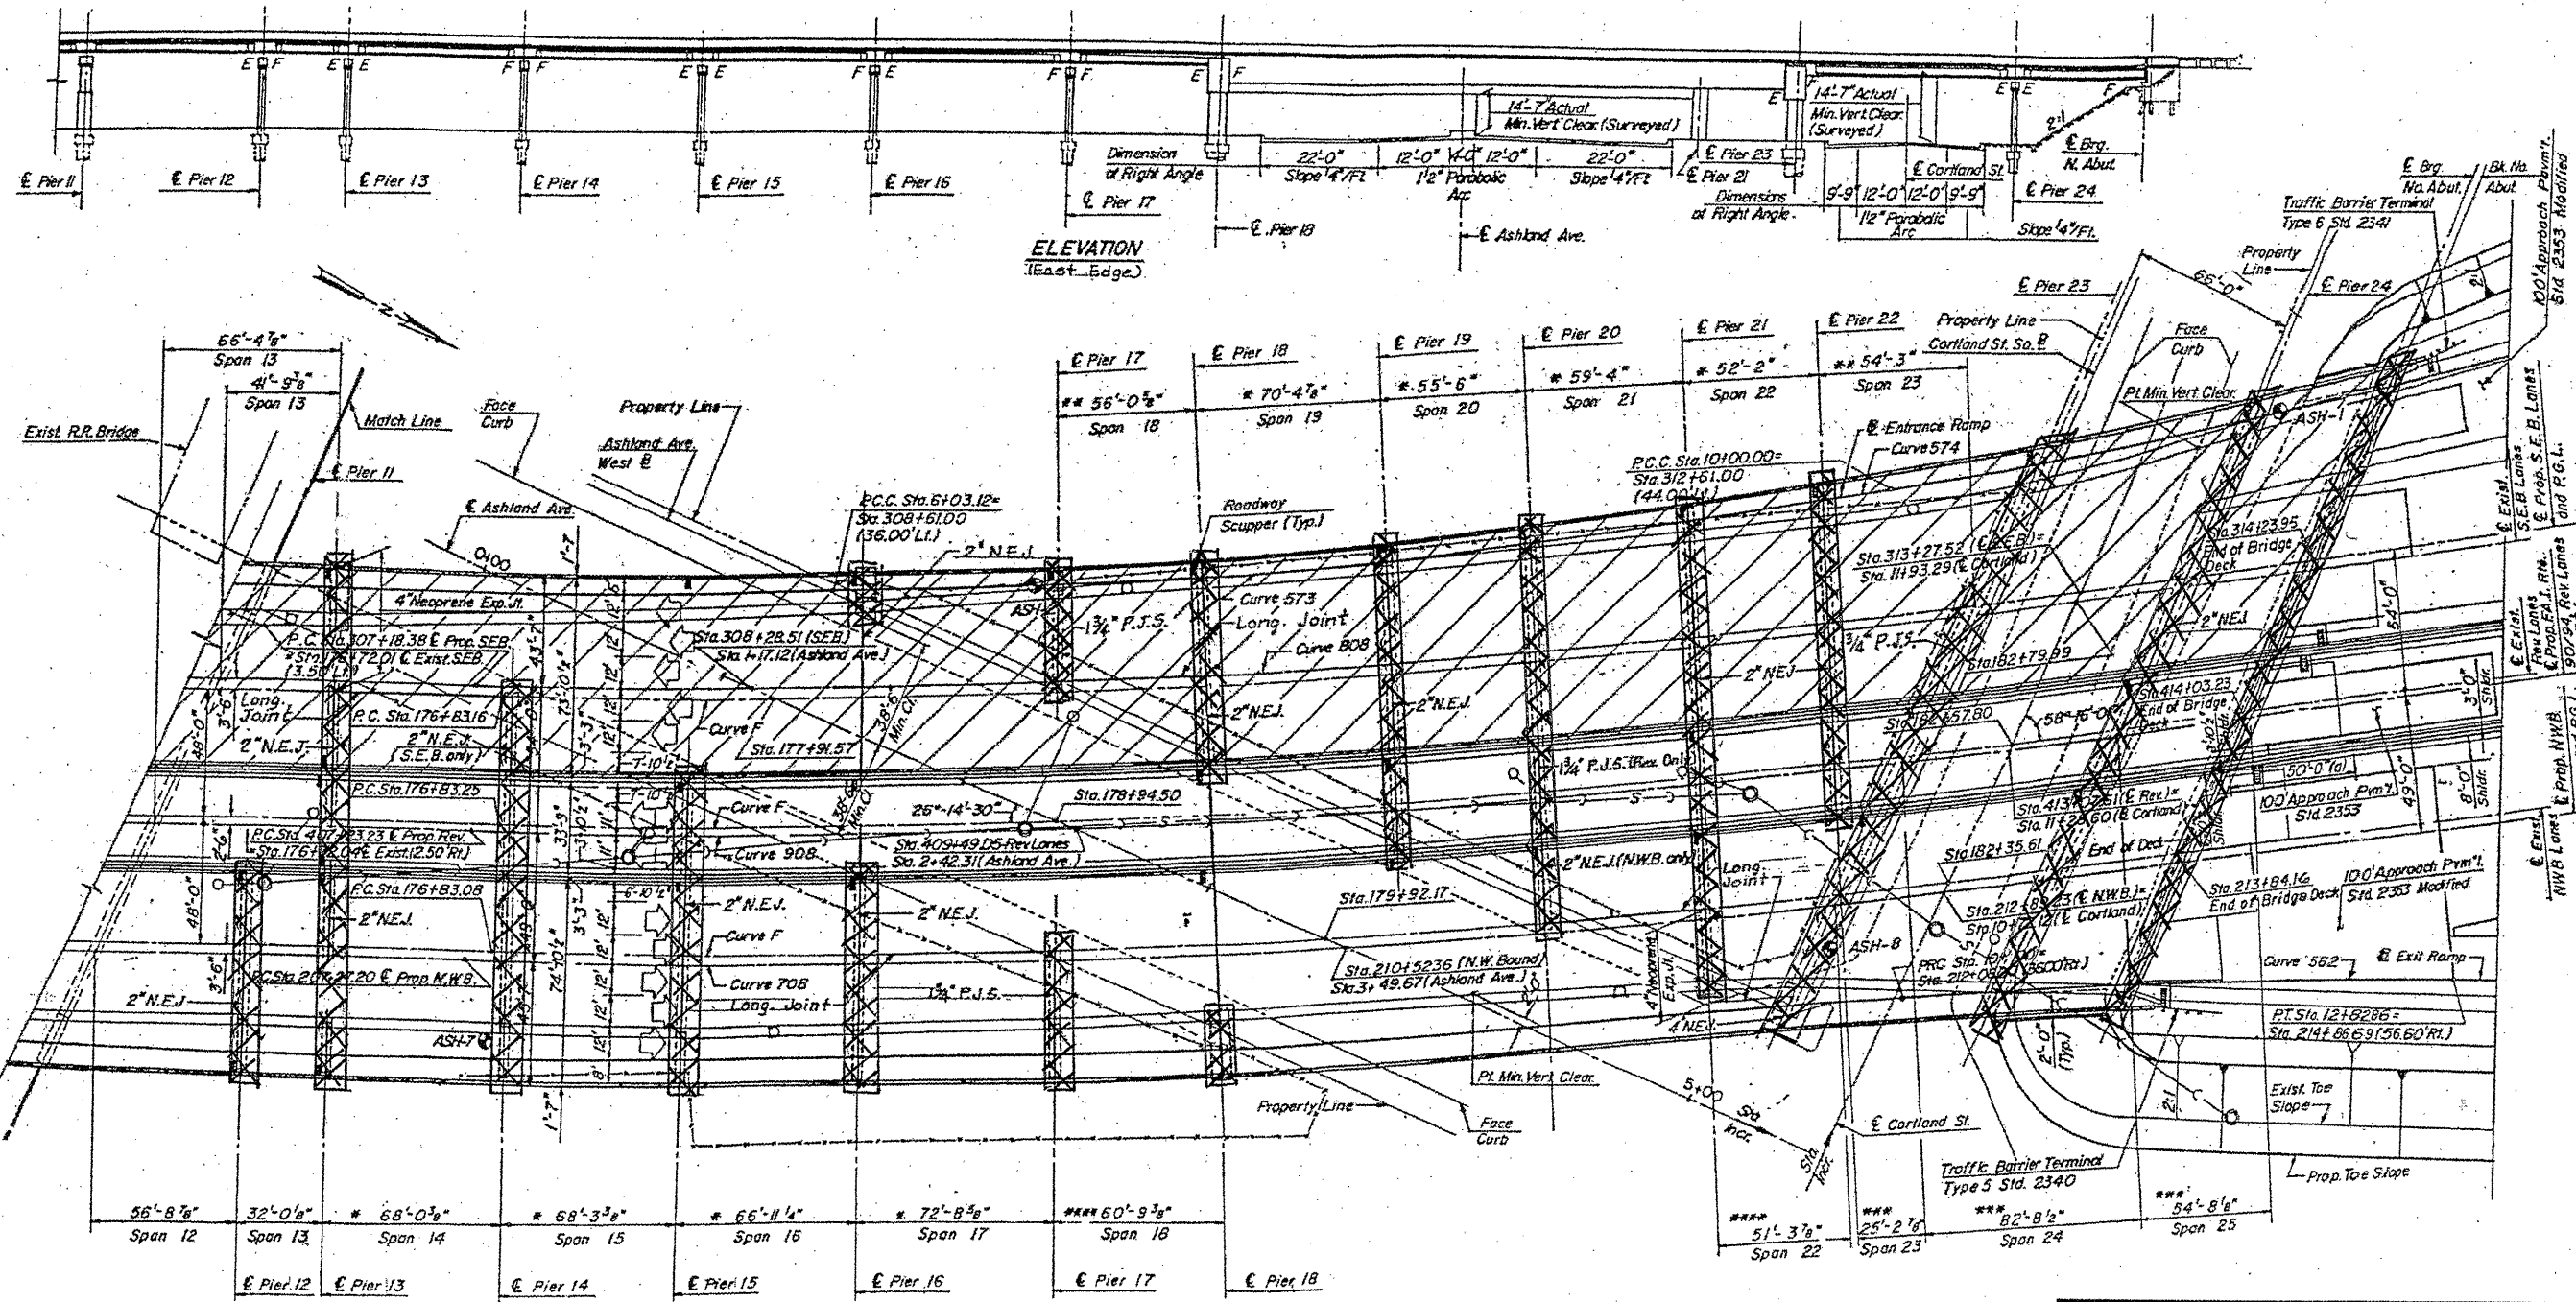

PLAN

DEBRIS REMOVAL

ILLINOIS DEPARTMENT OF  
TRANSPORTATION  
STRUCTURE PLAN 3 OF 3  
LOCATION 1: SN 016-0133  
I-90/94 (JFK) OVER ASHLAND AVE.