


ROUTE	SECTION	COUNTY	TOTAL SHEETS	SHEET NUMBER
VARIOUS	2011-062-1	WILL & COOK	22	11

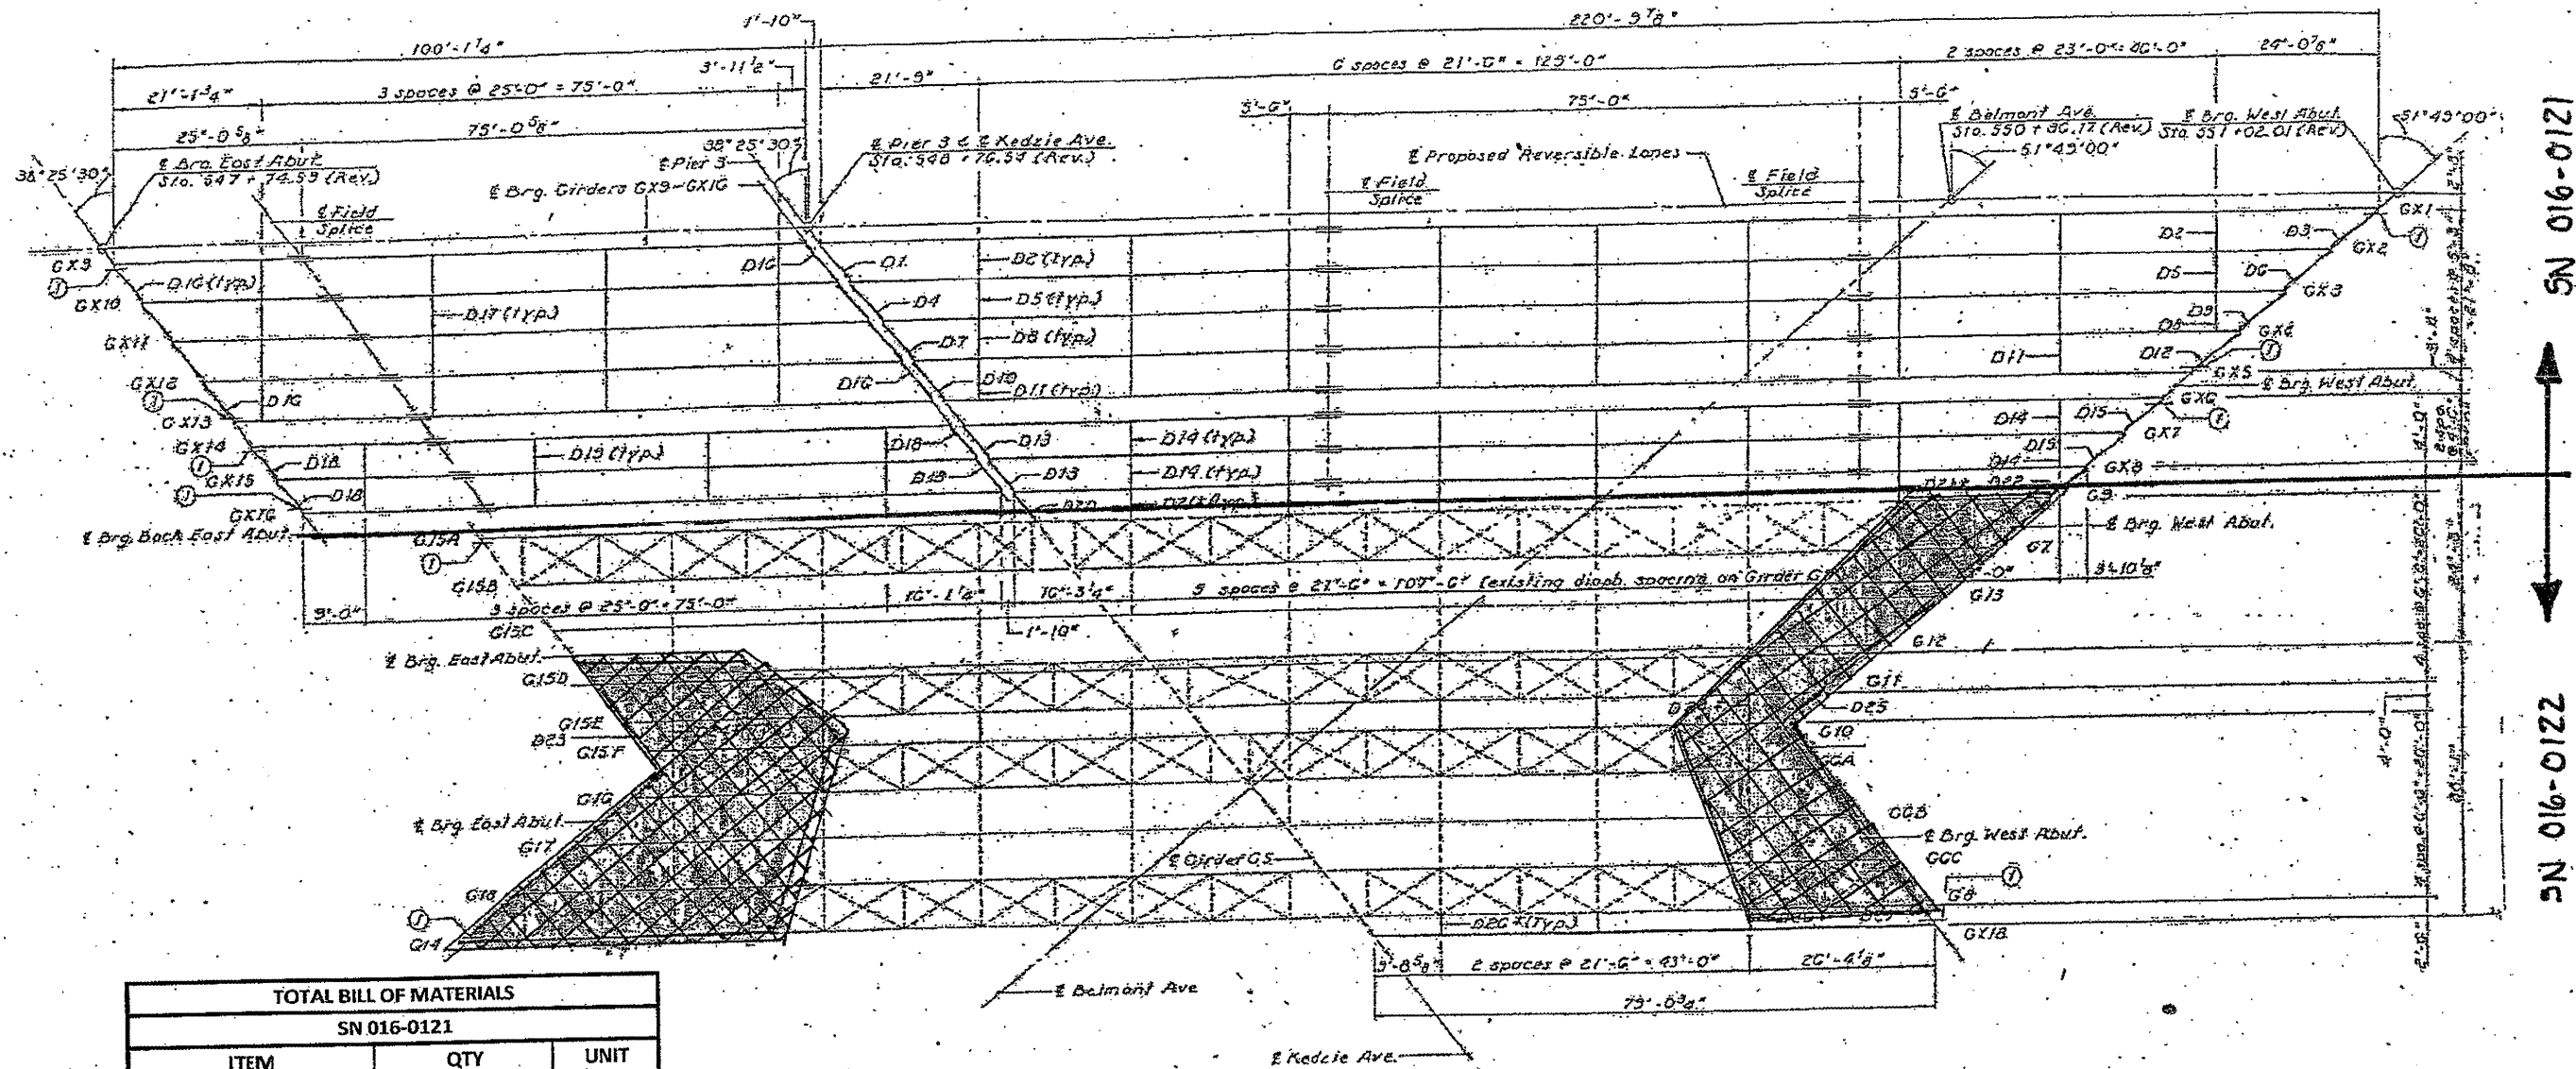


LOCATION OF BIRD NETTING TO BE REMOVED & REINSTALLED FOR CLEANING ACCESS



SN 016-0121  
SN 016-0122

TOTAL BILL OF MATERIALS		
SN 016-0121		
ITEM	QTY	UNIT
BRIDGE WASHING NO. 2	1	EACH
DEBRIS REMOVAL	6	CY
SN 016-0122		
ITEM	QTY	UNIT
BRIDGE WASHING NO. 3	1	EACH
DEBRIS REMOVAL	6	CY

NOTE: --BRIDGE WASHING STRUCTURES NO. 2 & 3 INCLUDES ALL STEEL BEAMS, TOPS OF ALL PIER CAPS, AND TOPS OF ALL ABUTMENT CAPS.  
 --DEBRIS REMOVAL INCLUDES REMOVAL & REINSTALLATION OF PIGEON NETTING AND REMOVING DEBRIS FROM TOPS OF ALL BOTTOM FLANGES AND GUSSET PLATES, TOPS OF ALL PIER CAPS, TOPS OF ALL ABUTMENT CAPS, AND WHERE NEEDED.  
 --ANY DAMAGE TO EXISTING NETTING SHALL BE REPLACED AT EXPENSE OF CONTRACTOR.

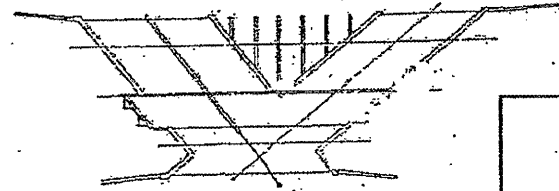

KEY PLAN

SHEET 1 OF 5

ILLINOIS DEPARTMENT OF TRANSPORTATION  
 STRUCTURE PLAN  
 LOCATION 2: SN 016-0121  
 LOCATION 3: 016-0122  
 I-90/94 (KENNEDY EXPY) OVER KEDZIE AVENUE & BELMONT AVENUE