


ROUTE	SECTION	COUNTY	TOTAL SHEETS	SHEET NUMBER
VARIOUS	2011-062-1	WILL & COOK	22	12

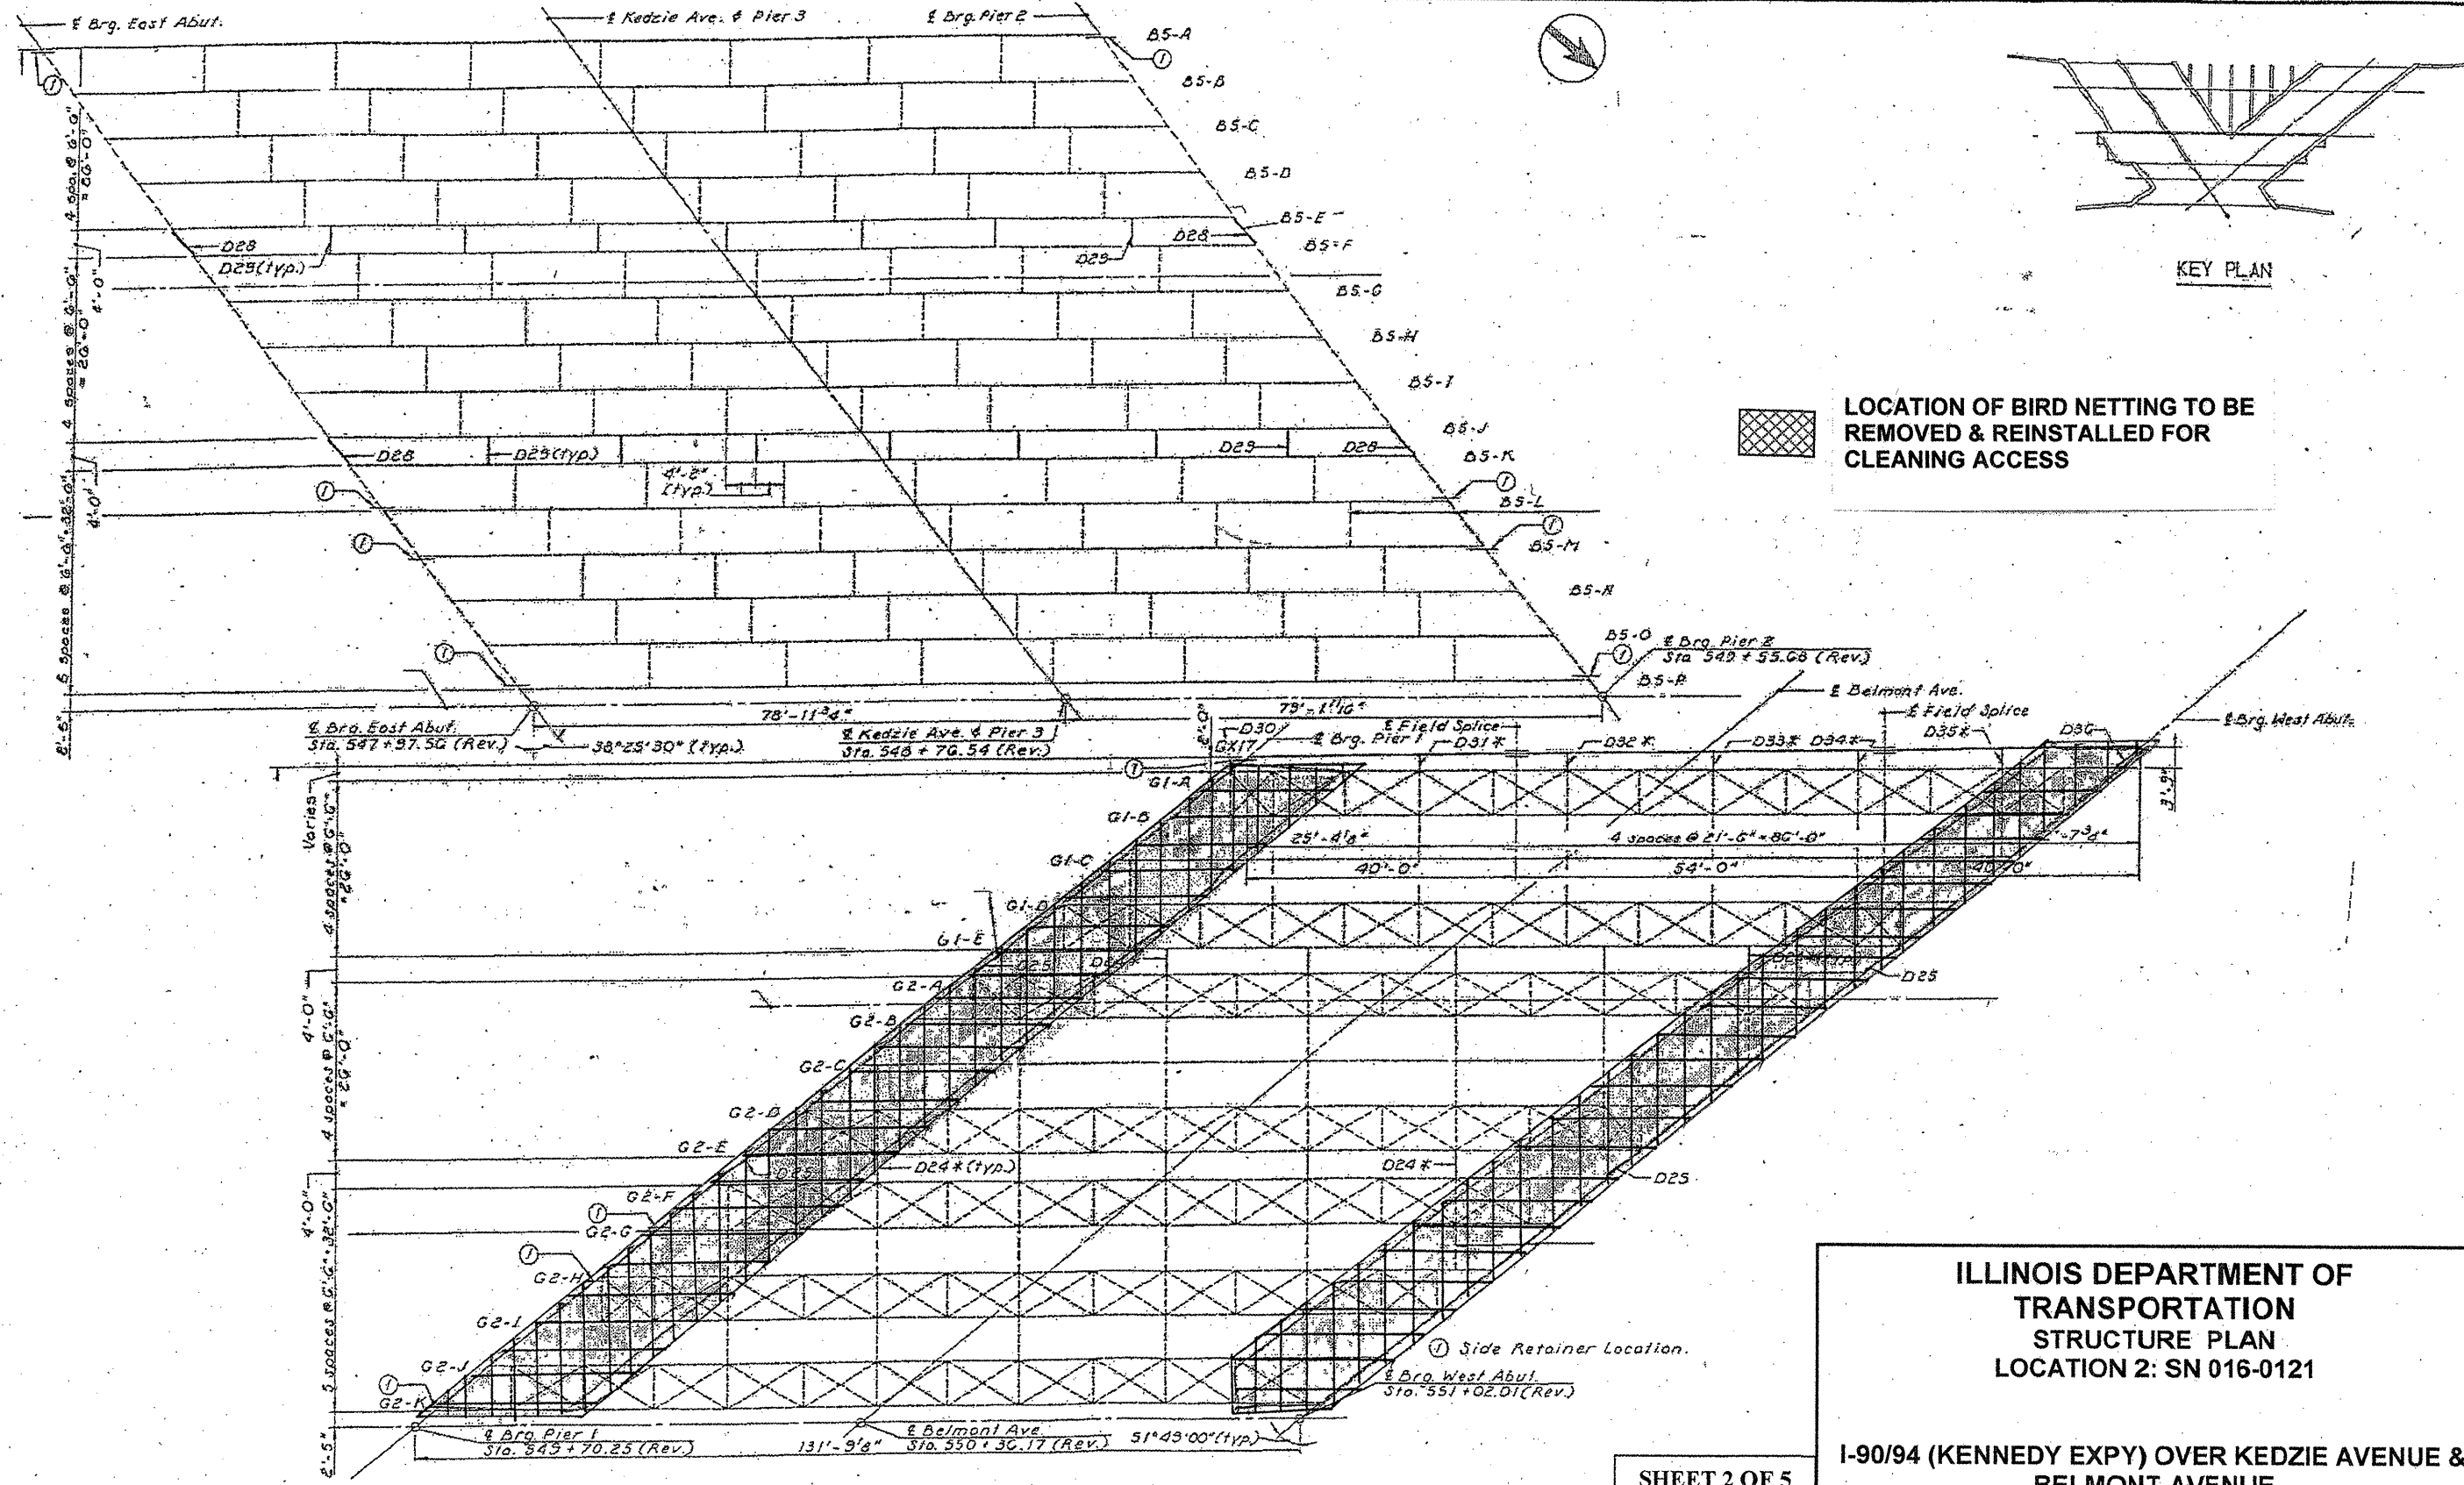

ILLINOIS DEPARTMENT OF
TRANSPORTATION
STRUCTURE PLAN
LOCATION 2: SN 016-0121

I-90/94 (KENNEDY EXPY) OVER KEDZIE AVENUE &
BELMONT AVENUE

SHEET 2 OF 5