



ROUTE	SECTION	COUNTY	TOTAL SHEETS	SHEET NUMBER
VARIOUS	2011-062-I	WILL & COOK	22	14

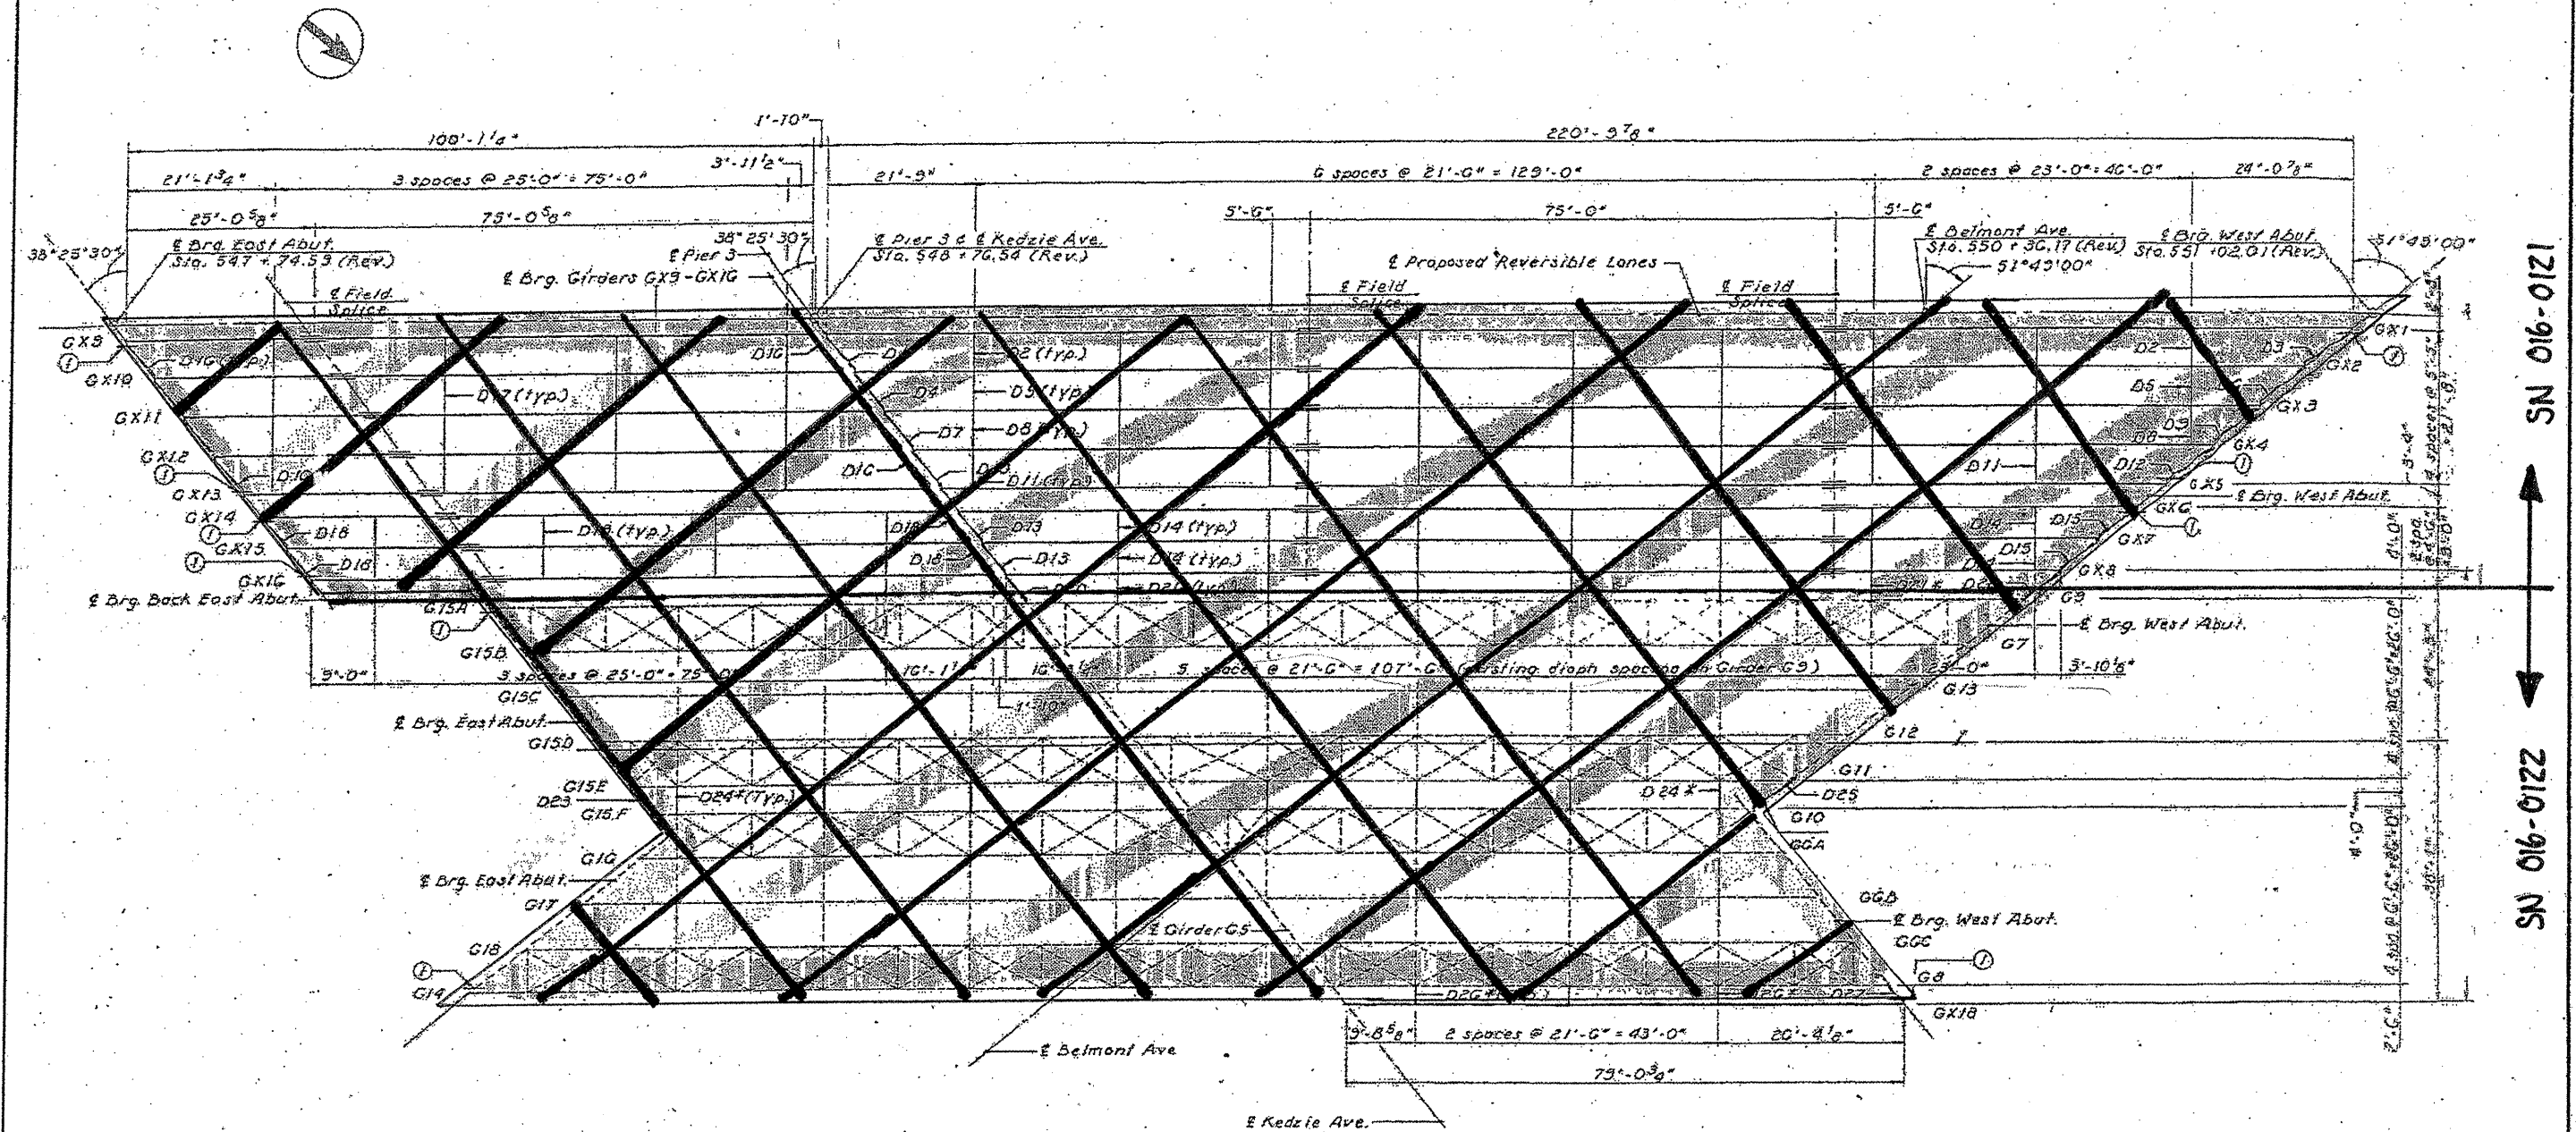

1210-910 NS
 2210-910 NS

BRIDGE WASHING

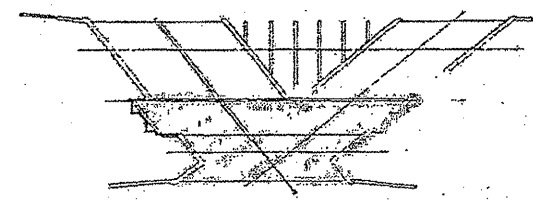

KEY PLAN

① Side Retainer Location.

LEGEND:
 --- Existing Structure

**ILLINOIS DEPARTMENT OF
 TRANSPORTATION
 STRUCTURE PLAN
 LOCATION 2: SN 016-0121
 LOCATION 3: 016-0122**

**I-90/94 (KENNEDY EXPY) OVER KEDZIE AVENUE &
 BELMONT AVENUE**