
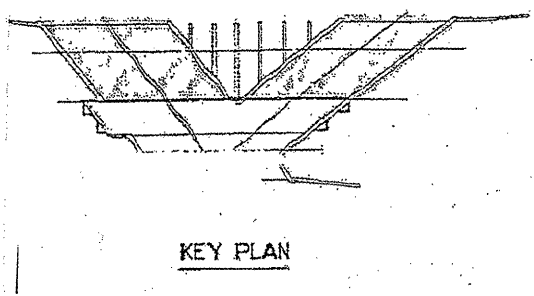


ROUTE	SECTION	COUNTY	TOTAL SHEETS	SHEET NUMBER
VARIOUS	2011-062-I	WILL & COOK	22	15

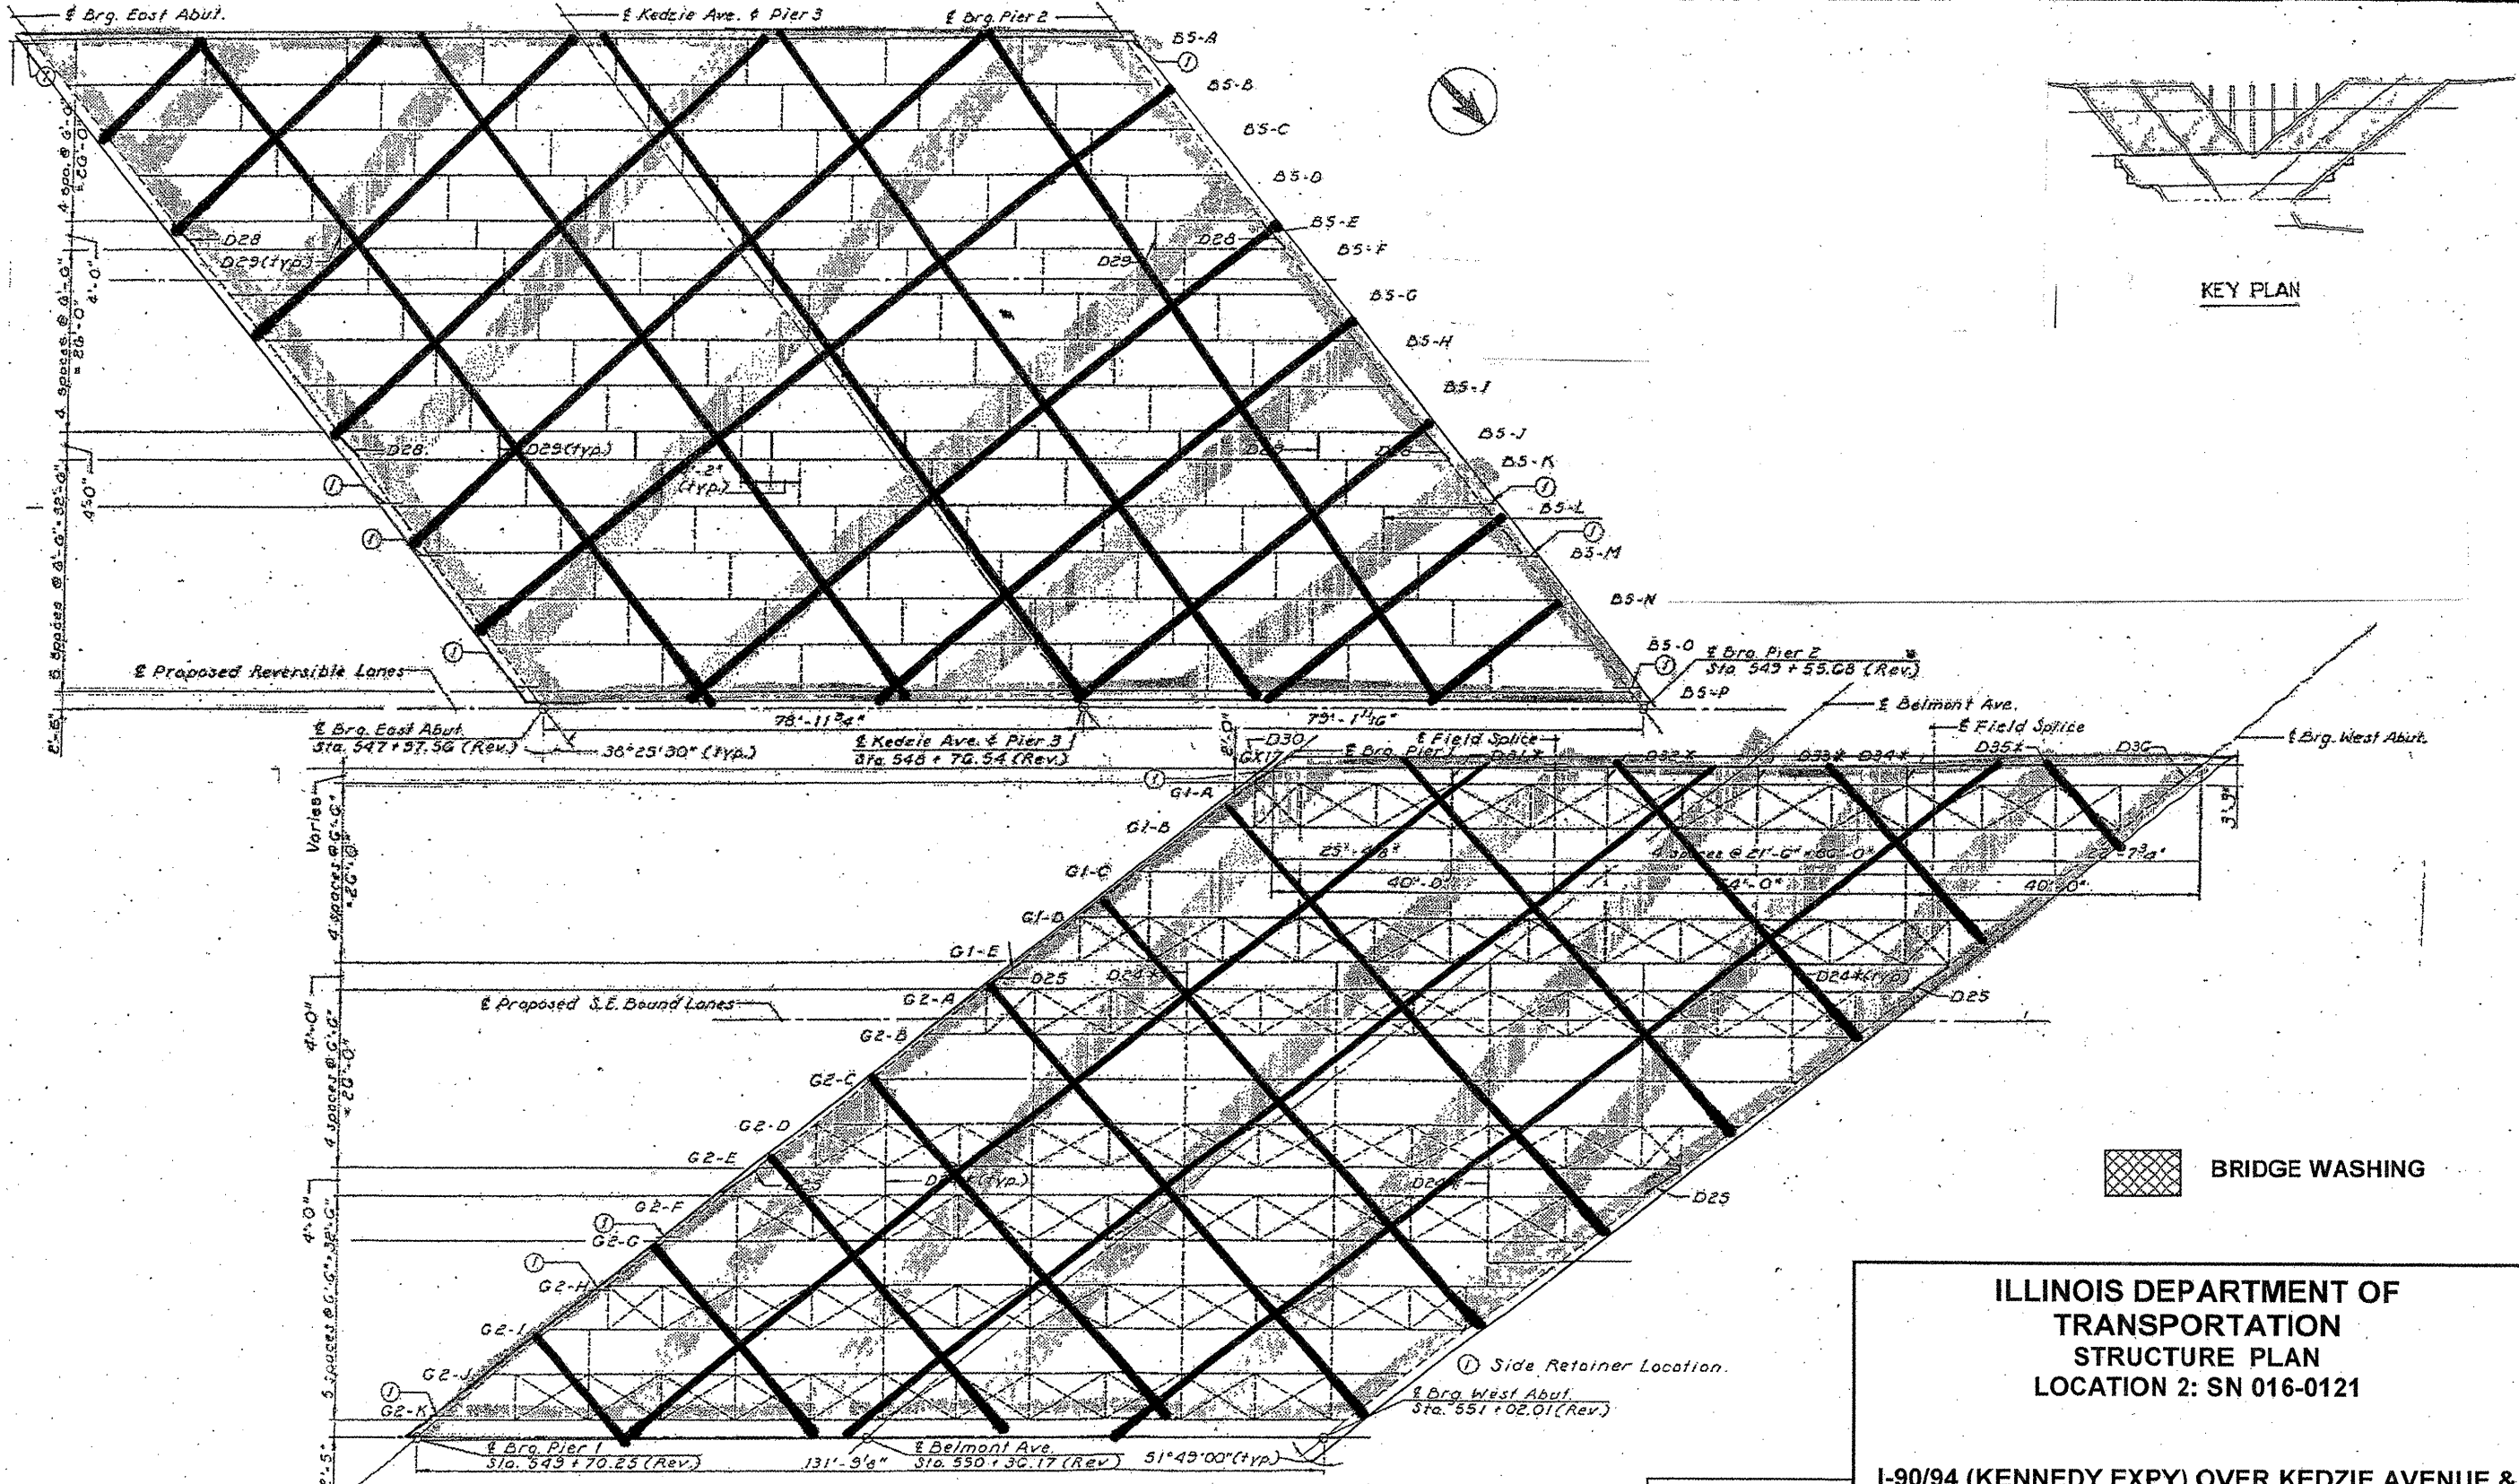

 BRIDGE WASHING

ILLINOIS DEPARTMENT OF
TRANSPORTATION
STRUCTURE PLAN
LOCATION 2: SN 016-0121

I-90/94 (KENNEDY EXPY) OVER KEDZIE AVENUE &
BELMONT AVENUE

SHEET 5 OF 5