



ROUTE	SECTION	COUNTY	TOTAL SHEETS	SHEET NUMBER
VARIOUS	2011-062-1	WILL & COOK	22	16

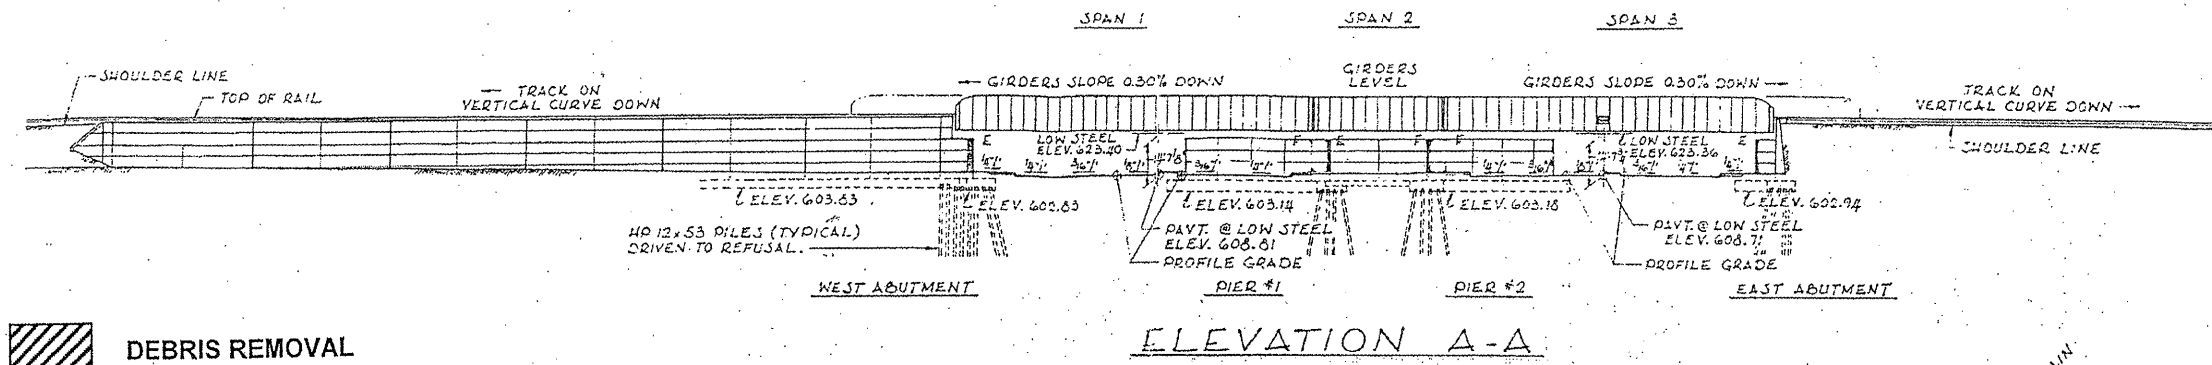

- DEBRIS REMOVAL
- BRIDGE WASHING

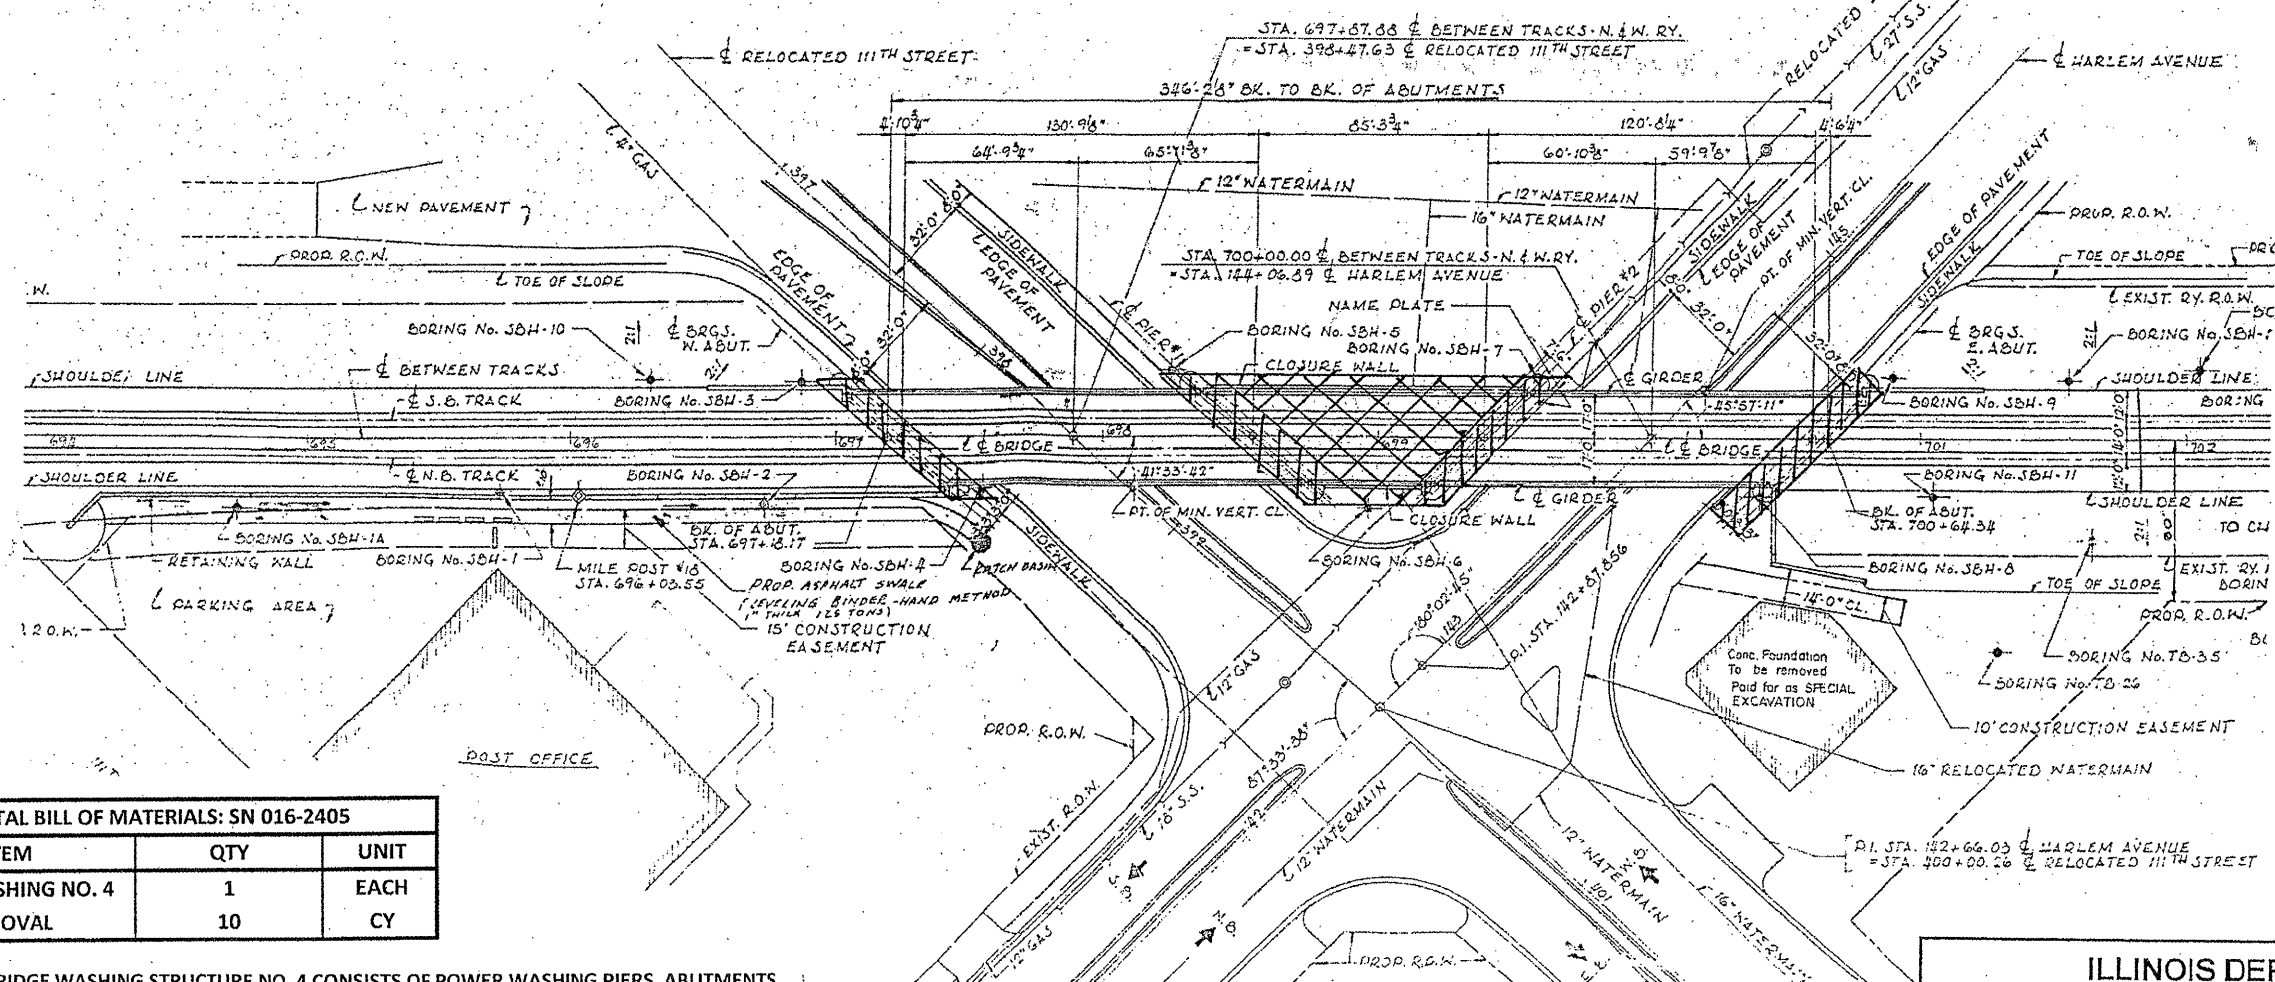

TOTAL BILL OF MATERIALS: SN 016-2405		
ITEM	QTY	UNIT
BRIDGE WASHING NO. 4	1	EACH
DEBRIS REMOVAL	10	CY

NOTE: --BRIDGE WASHING STRUCTURE NO. 4 CONSISTS OF POWER WASHING PIERS, ABUTMENTS, AND BEAMS AT LOCATIONS SHOWN ON PLAN SHEET.  
 --DEBRIS REMOVAL INCLUDES REMOVAL & REINSTALLATION OF PIGEON NETTING AND REMOVING DEBRIS FROM TOPS OF ALL BOTTOM FLANGES AND GUSSET PLATES, TOPS OF ALL PIER CAPS, TOPS OF ALL ABUTMENT CAPS, AND WHERE NEEDED.  
 --KEY TO ACCESS DOOR SHALL BE OBTAINED FROM THE BUREAU OF MAINTENANCE.  
 --ANY DAMAGE TO EXISTING NETTING SHALL BE REPLACED AT EXPENSE OF CONTRACTOR.

ILLINOIS DEPARTMENT OF  
TRANSPORTATION

**STRUCTURE PLAN**  
LOCATION 4: SN 016-2405  
SWS METRA OVER IL-43 & 111<sup>TH</sup> ST