



ROUTE VARIOUS	SECTION 2011-062-1	COUNTY WILL & COOK	TOTAL SHEETS 22	SHEET NUMBER 17
------------------	-----------------------	-----------------------	--------------------	--------------------

FOR INFORMATION ONLY

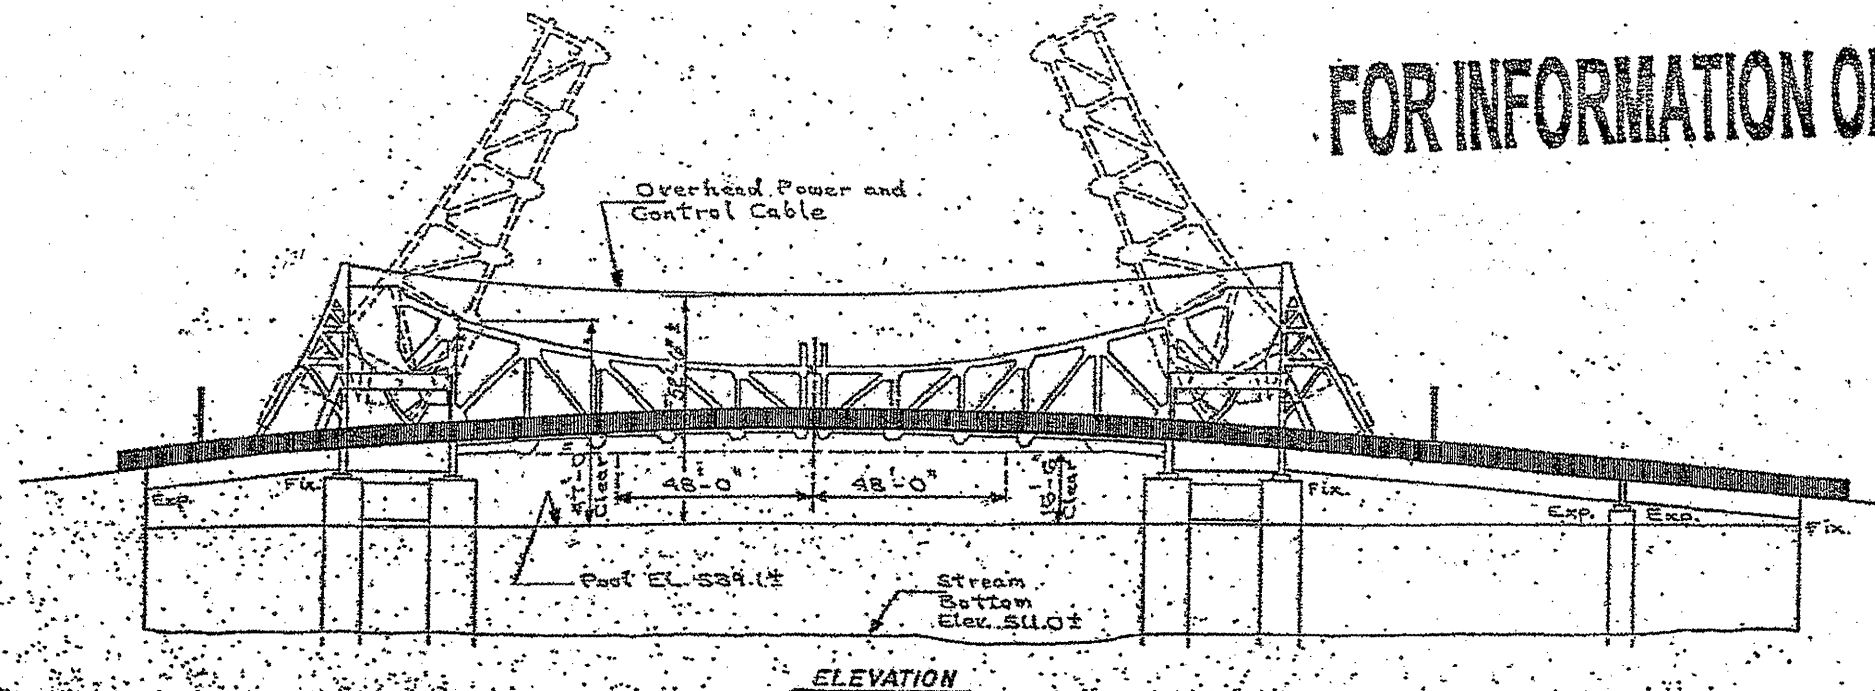

ELEVATION

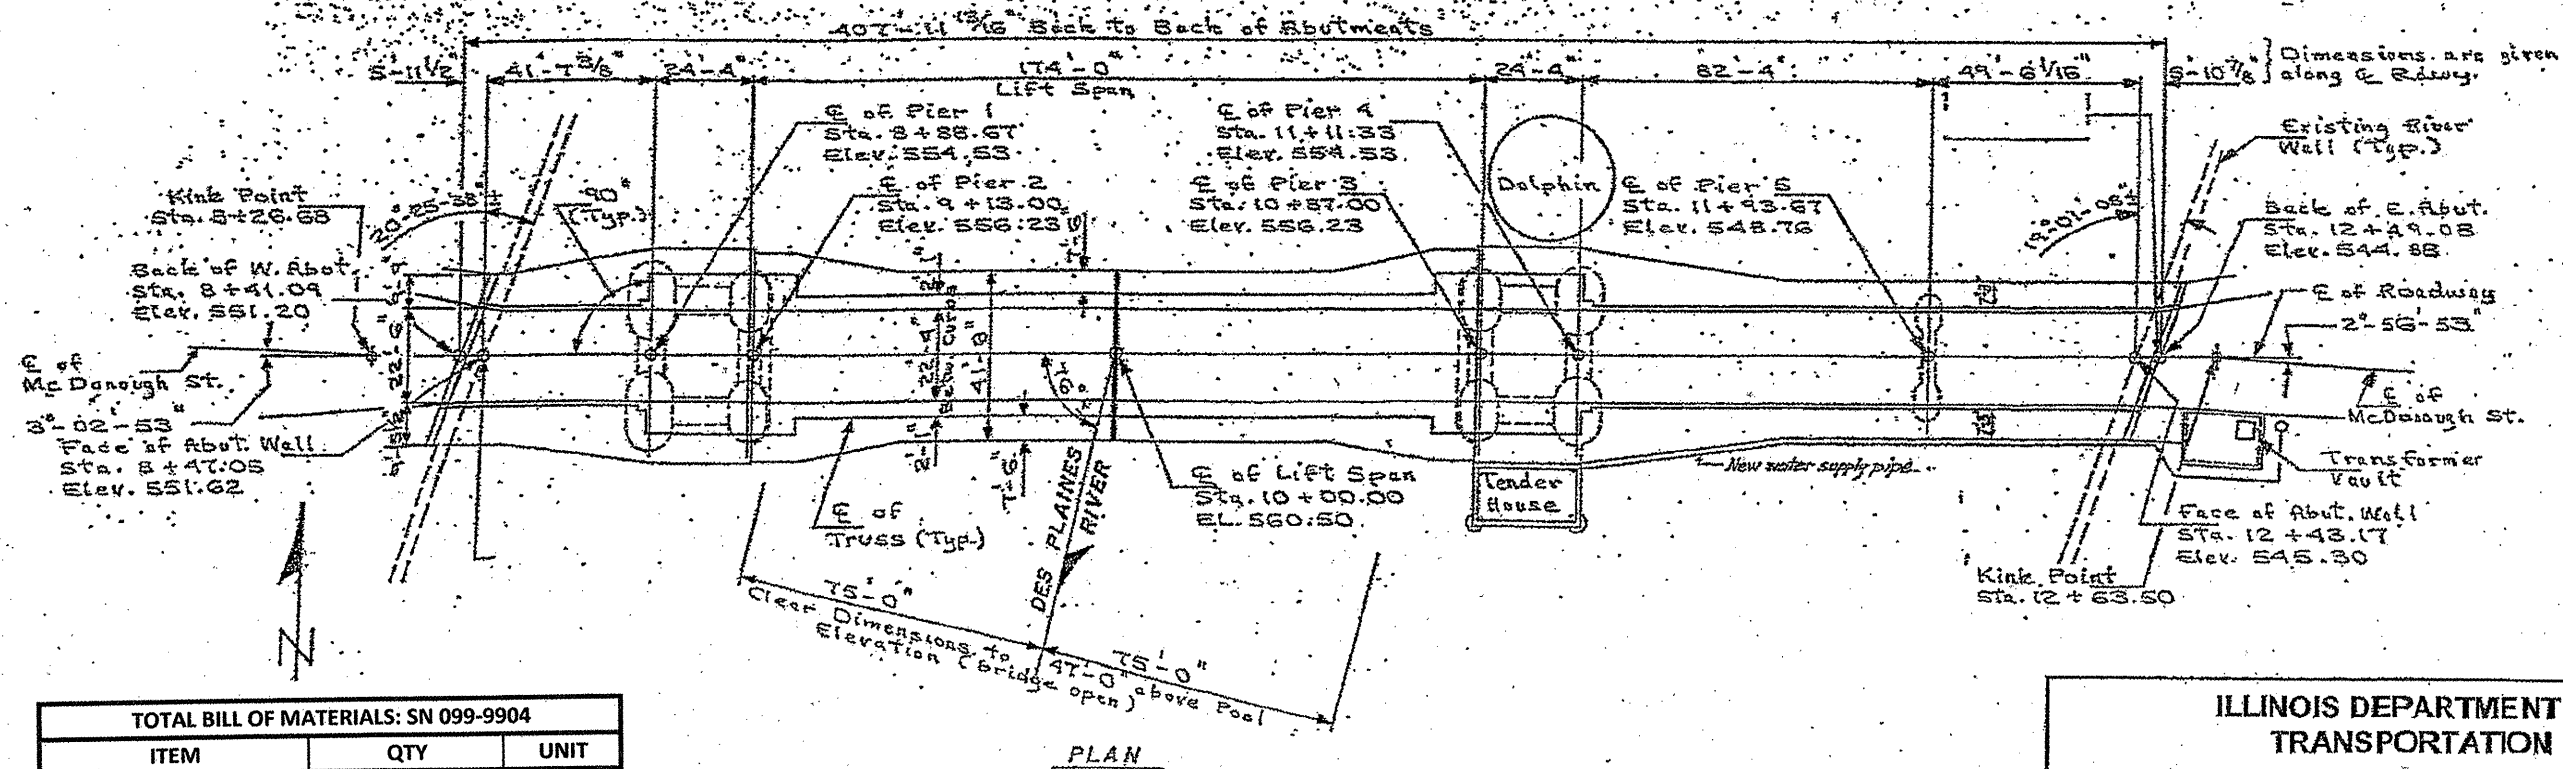

PLAN

TOTAL BILL OF MATERIALS: SN 099-9904		
ITEM	QTY	UNIT
BRIDGE WASHING NO. 5	1	EACH

NOTE: --BRIDGE WASHING STRUCTURE NO. 5 INCLUDES ALL STEEL BEAMS AND GUSSET PLATES, TOPS OF BOTH ABUTMENTS, AND TOPS OF ALL PIER CAPS.

ILLINOIS DEPARTMENT OF  
TRANSPORTATION

STRUCTURE PLAN  
LOCATION 5' SN 099-9904  
MCDONOUGH ST. BRIDGE