



ROUTE	SECTION	COUNTY	TOTAL SHEETS	SHEET NUMBER
VARIOUS	-2011-062-I	WILL & COOK	22	20

FOR INFORMATION ONLY

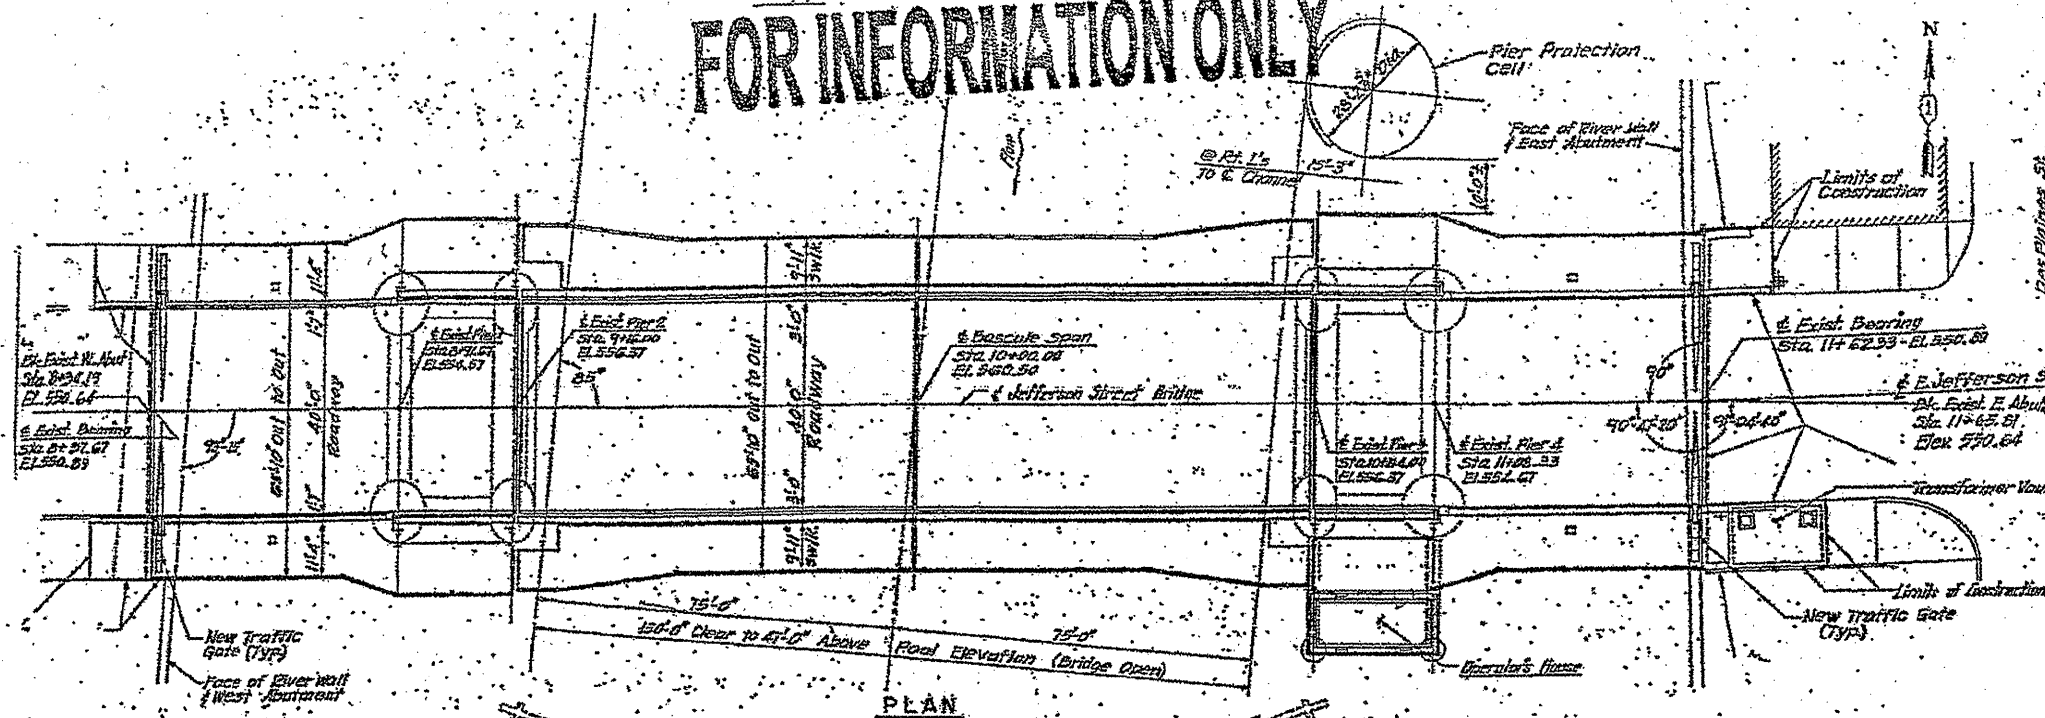

PLAN

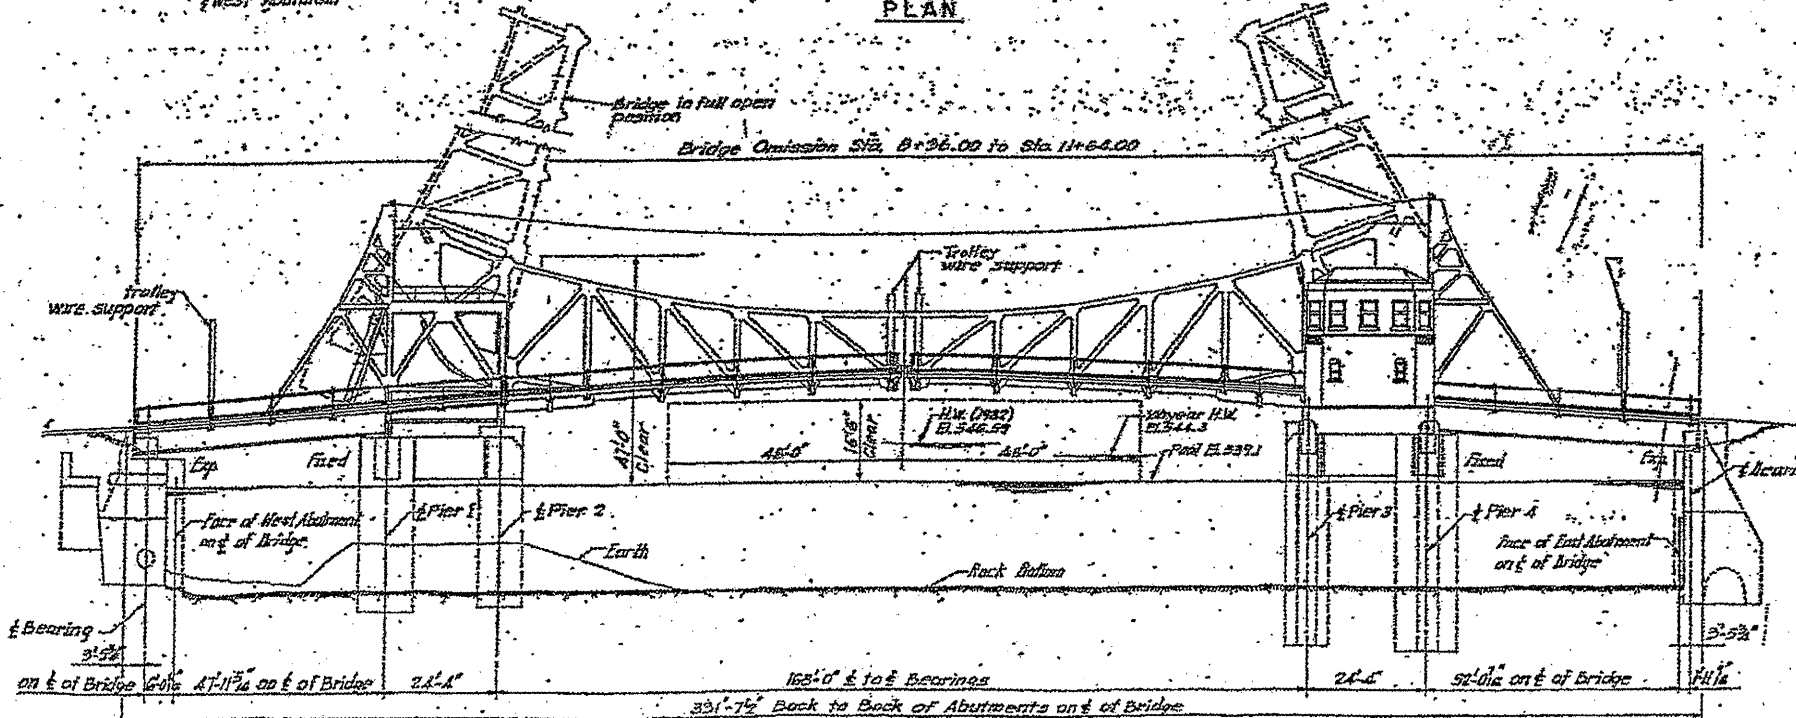

ELEVATION

TOTAL BILL OF MATERIALS: SN 099-0166		
ITEM	QTY	UNIT
BRIDGE WASHING NO. 8	1	EACH

ILLINOIS DEPARTMENT OF
TRANSPORTATION

STRUCTURE PLAN
LOCATION 8: SN 099-0166
JEFFERSON ST. BRIDGE

NOTE: --BRIDGE WASHING STRUCTURE NO. 8 INCLUDES ALL STEEL BEAMS AND GUSSET PLATES, TOPS OF BOTH ABUTMENTS, AND TOPS OF ALL PIER CAPS.