


ROUTE VARIOUS	SECTION 2011-062-I	COUNTY WILL & COOK	TOTAL SHEETS 22	SHEET NUMBER 21
------------------	-----------------------	-----------------------	--------------------	--------------------

**FOR INFORMATION ONLY**

TOTAL BILL OF MATERIALS: SN 099-9903		
ITEM	QTY	UNIT
BRIDGE WASHING NO. 9	1	EACH

NOTE: --BRIDGE WASHING STRUCTURE NO. 9 INCLUDES ALL STEEL BEAMS AND GUSSET PLATES, TOPS OF BOTH ABUTMENTS, AND TOPS OF ALL PIER CAPS.

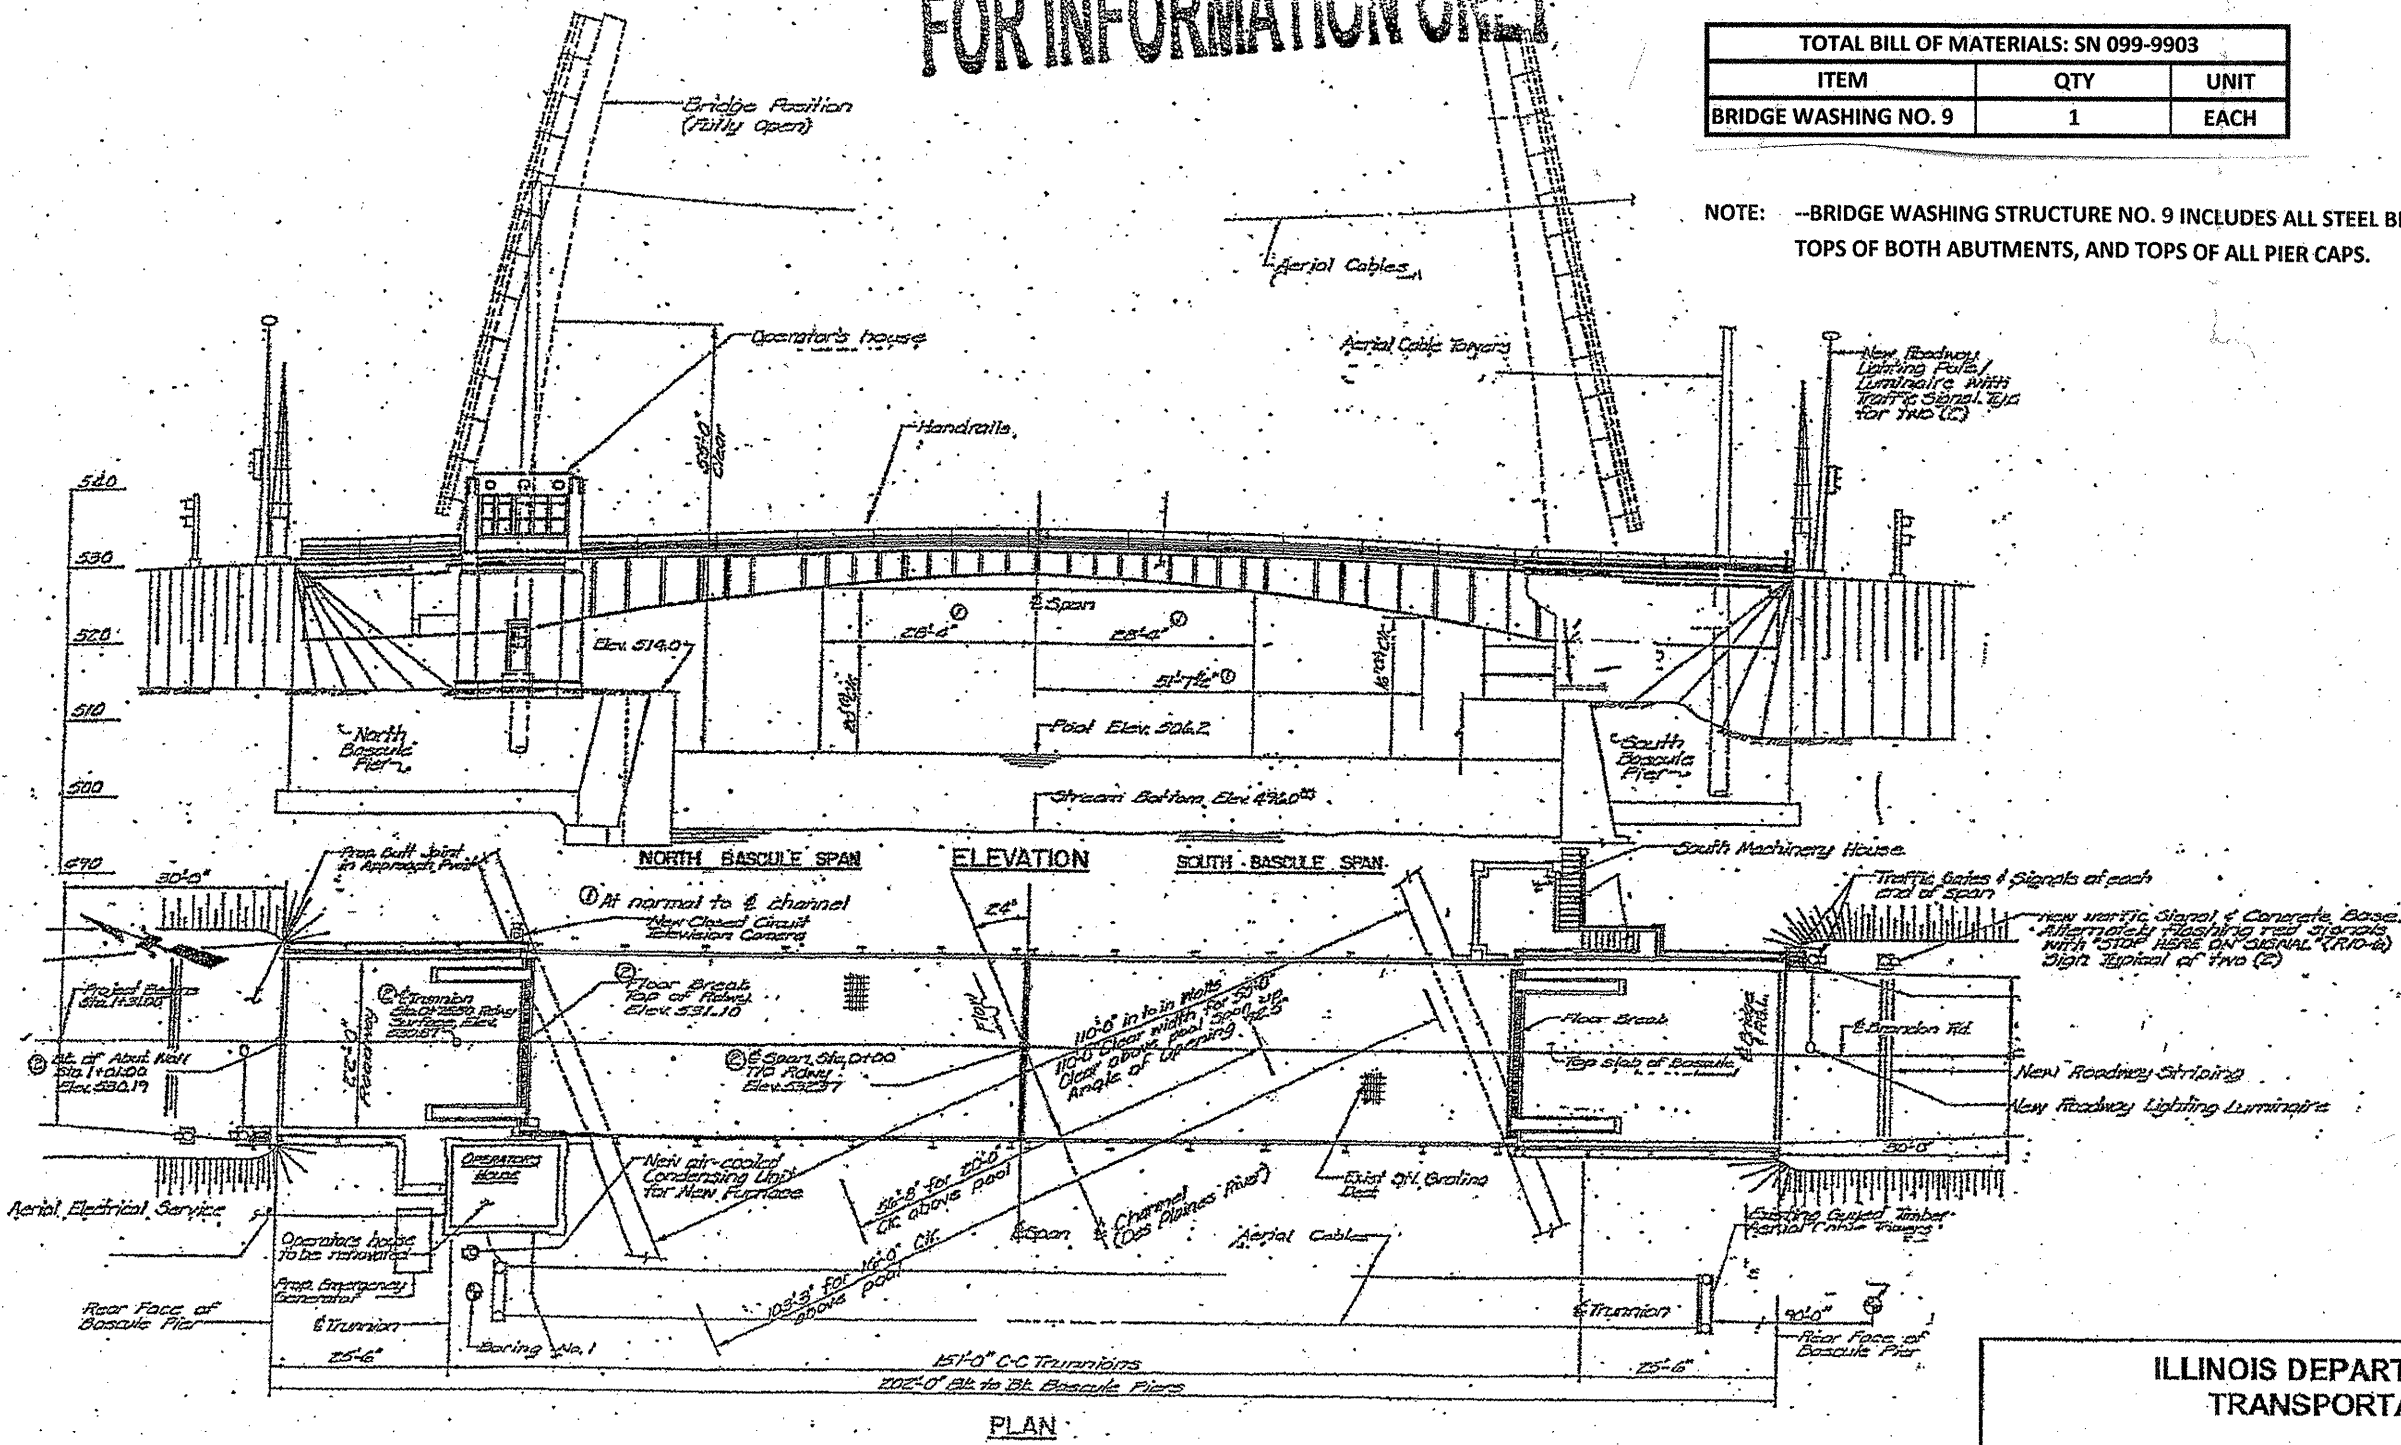

ILLINOIS DEPARTMENT OF  
TRANSPORTATION

STRUCTURE PLAN  
LOCATION 9: SN 099-9903  
BRANDON RD. BRIDGE