

TRAFFIC CONTROL AND PROTECTION STAGING DESCRIPTION

STAGE 1

CONSTRUCTION:

RECONSTRUCT NORTHBOUND BRIDGE, ROADWAY, BRIDGE APPROACH, DRAINAGE STRUCTURE AND CURB AND GUTTER INCLUDING 3.5' OF THE SOUTHBOUND LANES.

TRAFFIC CONTROL:

TRAFFIC ON 5TH AVENUE WILL BE REDUCED TO ONE 10' LANE FOR SOUTHBOUND TRAFFIC. NORTHBOUND TRAFFIC WILL BE DETOURED AS SHOWN IN PLANS.

STAGE 2

CONSTRUCTION:

RECONSTRUCT THE REMAINING SOUTHBOUND BRIDGE, ROADWAY, BRIDGE APPROACH, DRAINAGE STRUCTURE AND CURB AND GUTTER.

TRAFFIC CONTROL:

TRAFFIC ON 5TH AVENUE WILL BE TWO-WAY, SHIFTED TO THE EAST SIDE OF THE ROAD.

STAGE 3


CONSTRUCTION:

PLACE FINAL PAVEMENT MARKINGS.


TRAFFIC CONTROL:

UTILIZE STATE STANDARD 701606.

TRAFFIC CONTROL AND PROTECTION TYPICAL SECTIONS

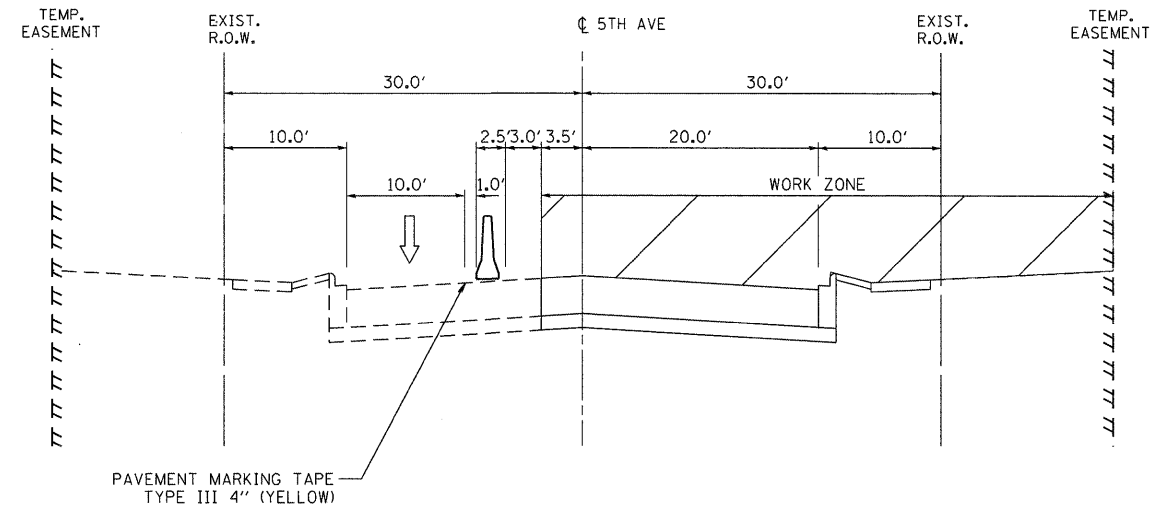

STAGE I

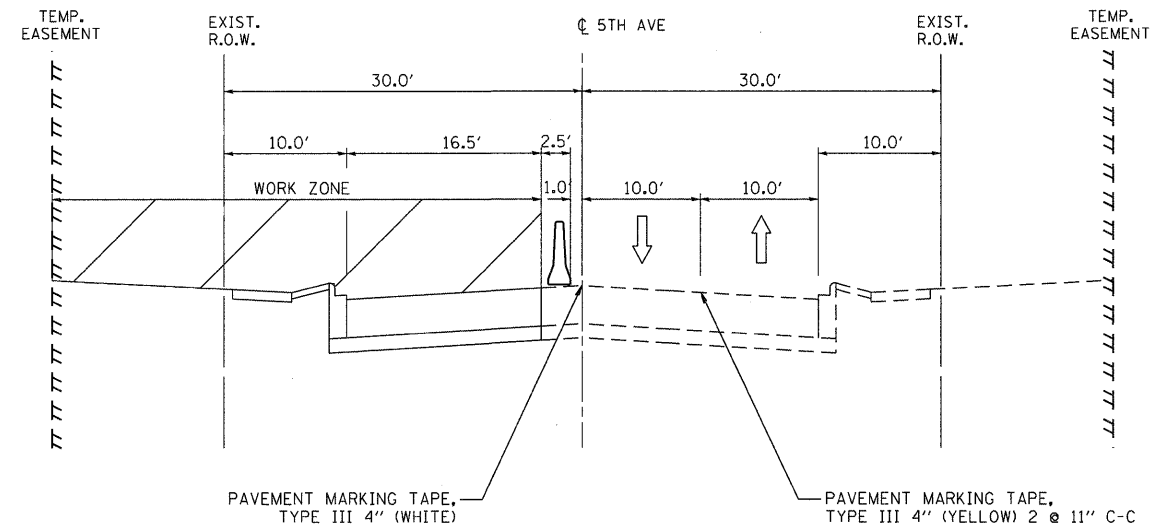

STAGE II

\\svr202.ycd.cic.prc\10003377_00-0003377_06\design\MD1\3377_06-MD102-tup.cel.dgn

<p>Clorba Group, Inc. CONSULTING ENGINEERS 6407 North Cumberland Avenue, Suite 402 Chicago, Illinois 60656 Tel: 773.772.4000 Fax: 773.779.4014 Email: dnc@clorba.com</p>	USER NAME = wjancaster	DESIGNED - WBL	REVISED -	STATE OF ILLINOIS DEPARTMENT OF TRANSPORTATION	FAU 2742 /5TH AVENUE OVER SILVER CREEK TRAFFIC CONTROL AND PROTECTION - STAGING & TYPICAL SECTIONS	F.A.U. RTE. 2742	SECTION 3222-W-BR	COUNTY COOK	TOTAL SHEETS 51	SHEET NO. 15		
	PLOT SCALE = 1/8" = 1'-0"	CHECKED - MJL	REVISED -			SCALE:	SHEET NO. OF SHEETS STA. TO STA.	ILLINOIS FED. AID PROJECT				
	PLOT DATE = 10/26/2011	DATE - 10/17/11	REVISED -			CONTRACT NO. 62116						