


FILE NAME: \\saw-282-public\pco\0003377_00\0003377_05\design\sections\3377_06-ssah.dgn

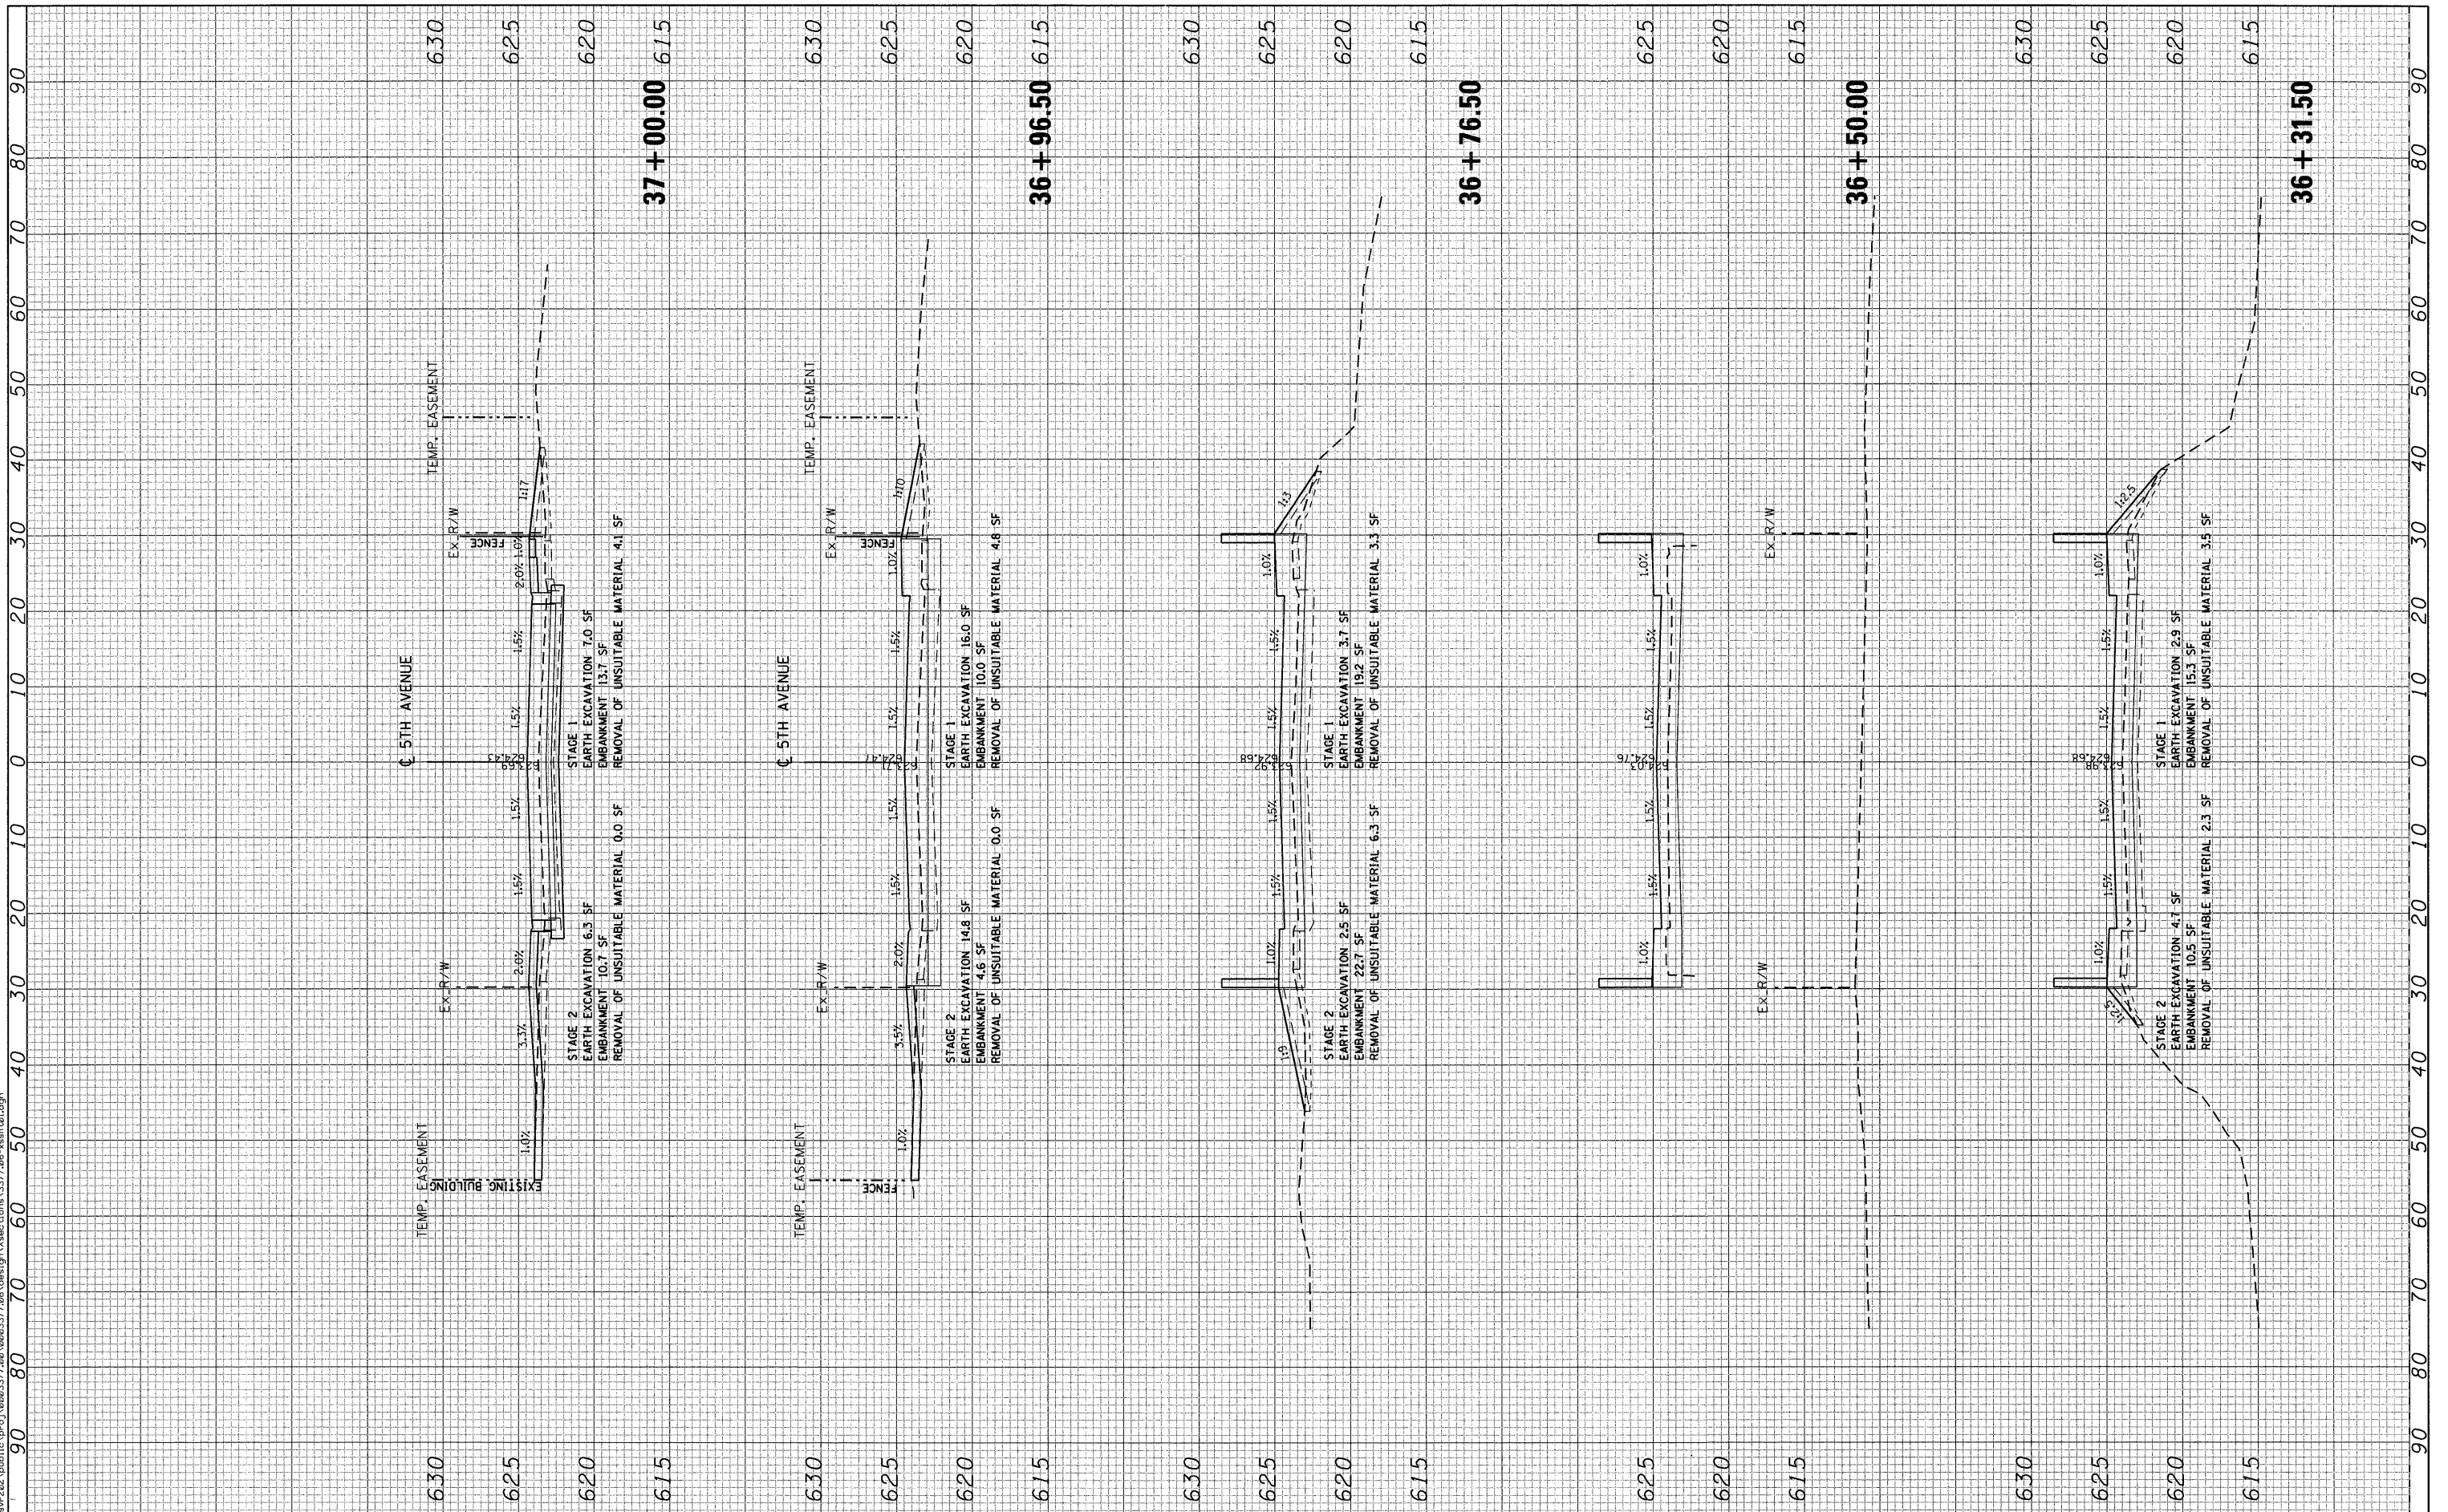

Ciorba Group, Inc.
 CONSULTING ENGINEERS
 5507 North Cumberland Avenue, Suite 402
 Chicago, Illinois 60656
 Tel. 773.775.4009 Fax 773.775.4014

USER NAME = wlancastr	DESIGNED - WBL	REVISED -
PLOT SCALE = 10.0000' / IN.	DRAWN - WBL	REVISED -
PLOT DATE = 10/26/2011	CHECKED - MJL	REVISED -
	DATE - 10/17/11	REVISED -

**STATE OF ILLINOIS
 DEPARTMENT OF TRANSPORTATION**

**FAU 2742/5TH AVENUE
 OVER SILVER CREEK
 CROSS SECTIONS**

SCALE: SHEET NO. OF SHEETS STA. 36+31.50 TO STA. 37+00.00

F.A.I. RTE. 2742	SECTION 3222-W-BR	COUNTY COOK	TOTAL SHEETS 51	SHEET NO. 50
FED. ROAD DIST. NO. - ILLINOIS FED. AID PROJECT			CONTRACT NO. 62116	