


FILE NAME = \\svr202\pub\ic\proj\00013377\_00\00013377\_05\design\sections\3377\_05-ssht01.dgn

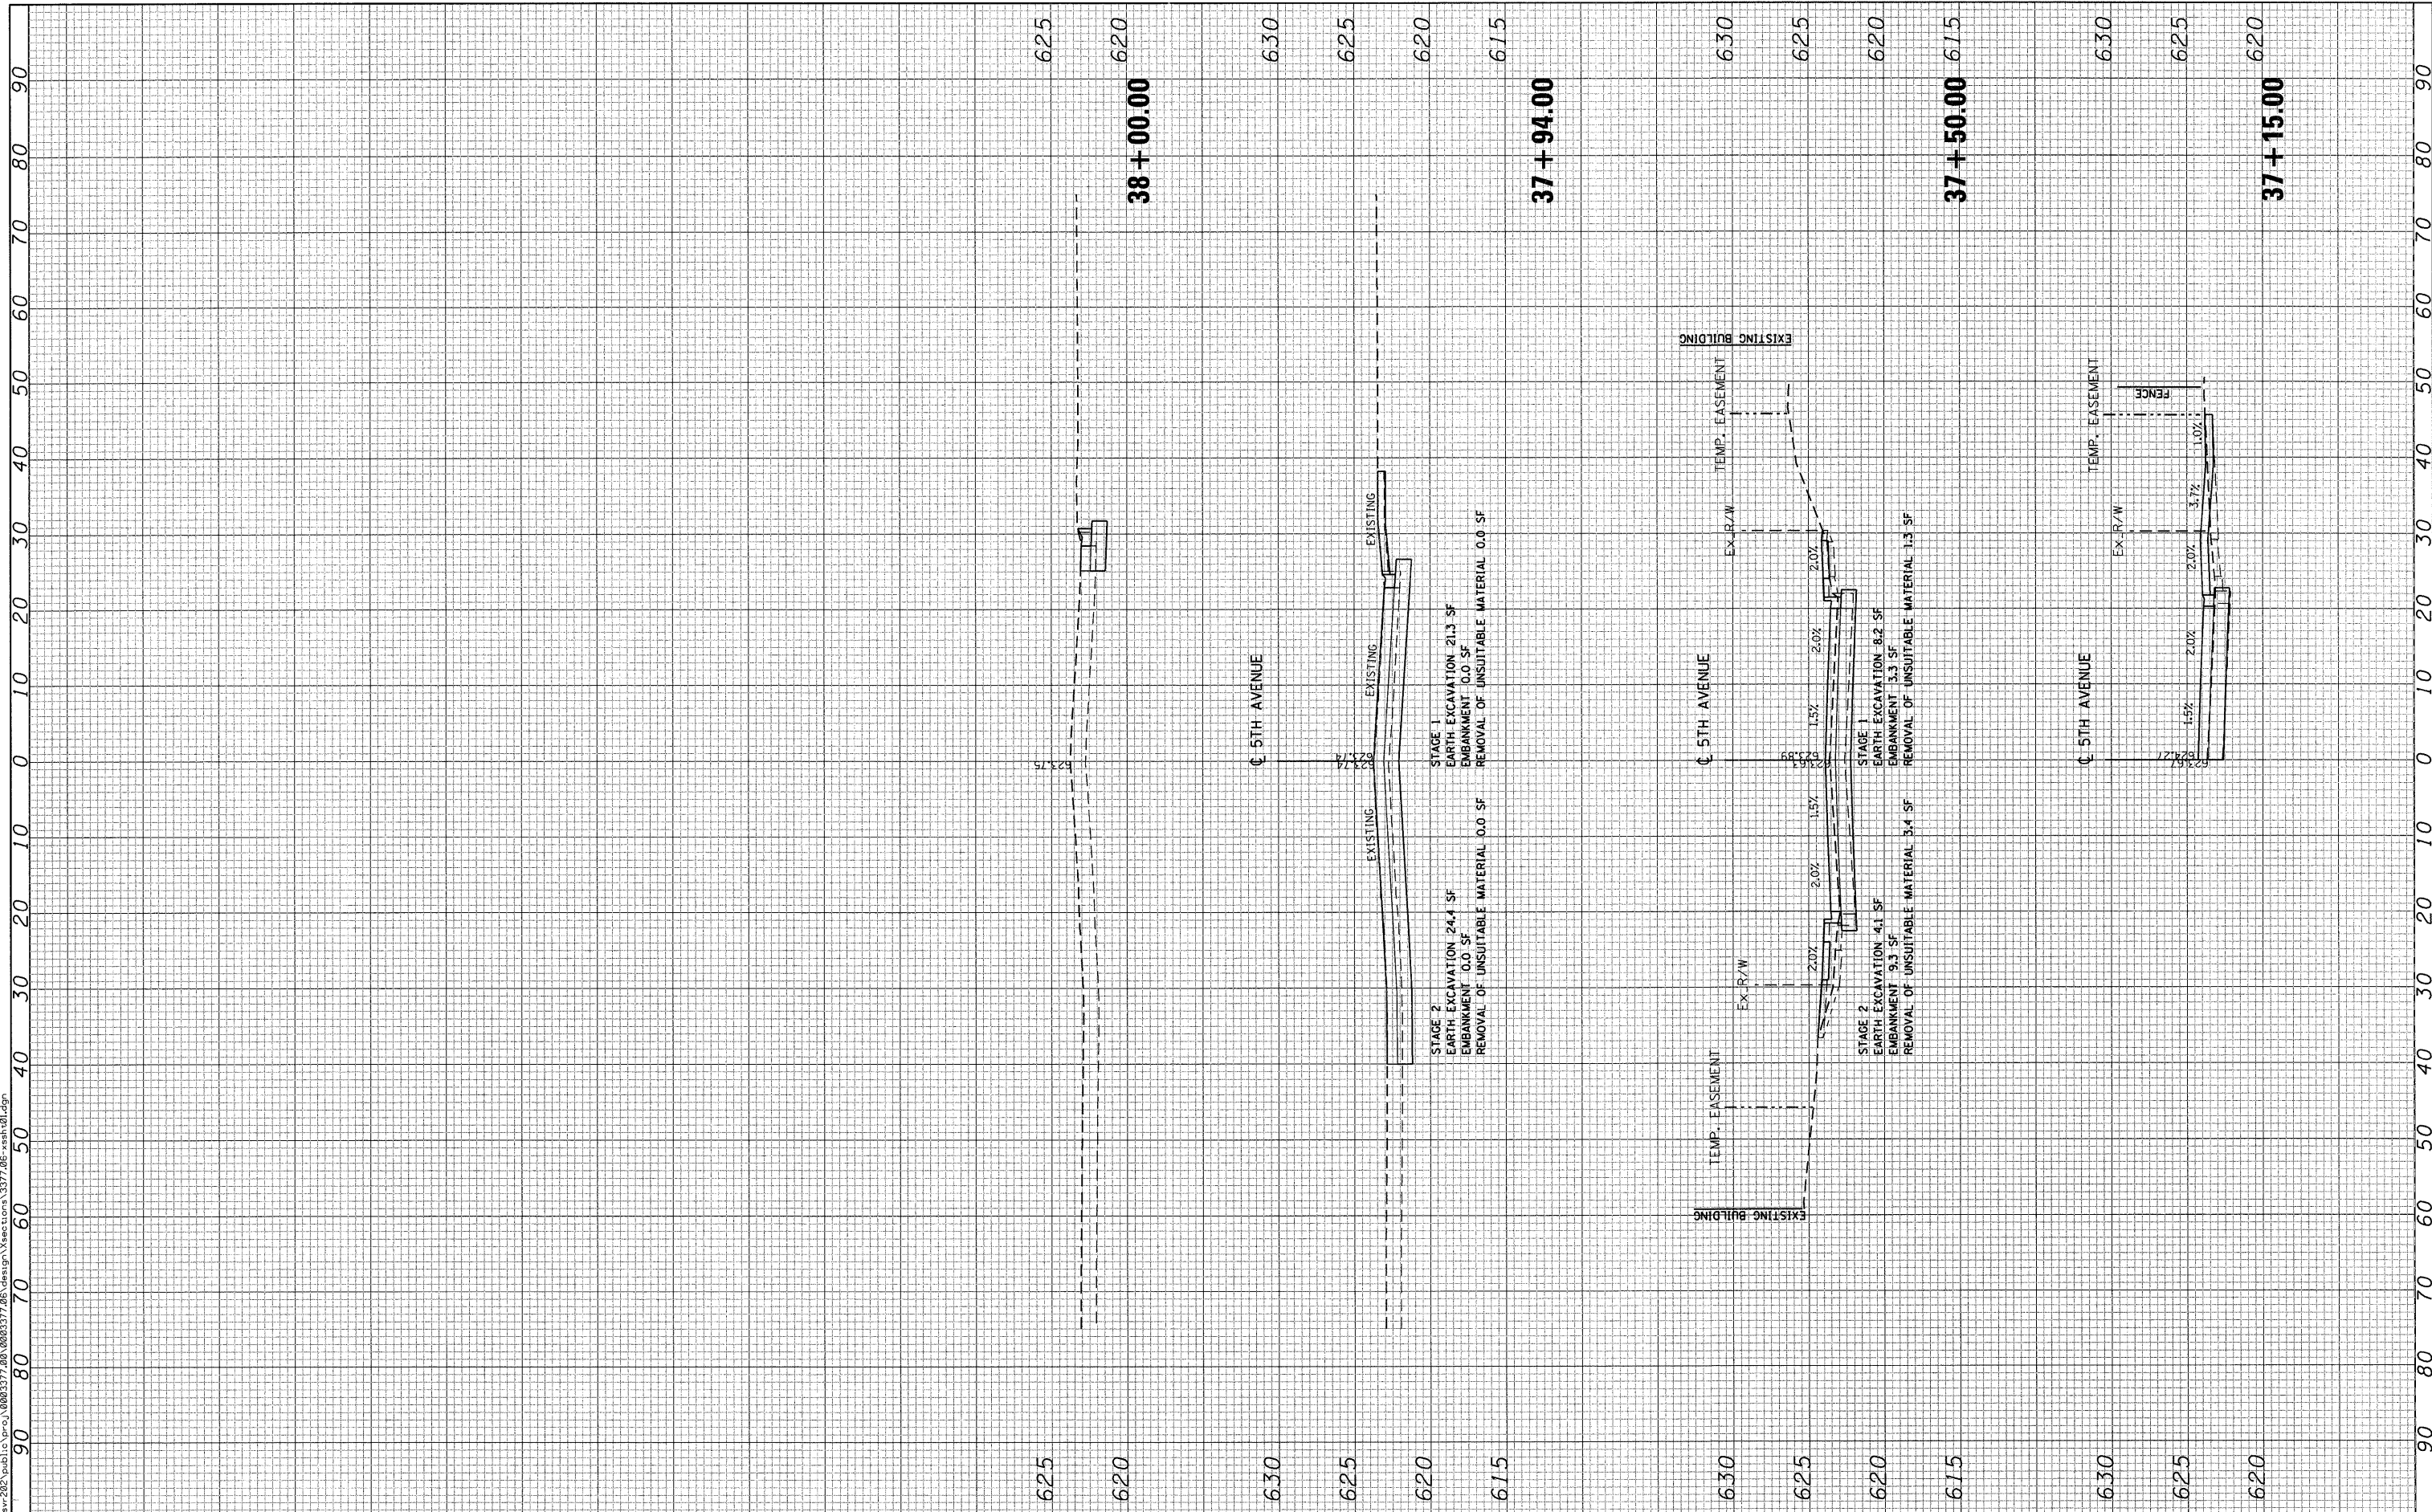

**Ciorba Group, Inc.**  
 CONSULTING ENGINEERS  
 5507 North Cumberland Avenue, Suite 402  
 Chicago, Illinois 60656  
 Tel. 773.775.4009 Fax 773.775.4014

USER NAME = wlancaester	DESIGNED - WBL	REVISED -
PLOT SCALE = 10.0000' / IN.	DRAWN - WBL	REVISED -
PLOT DATE = 10/26/2011	CHECKED - MJL	REVISED -
	DATE - 10/17/11	REVISED -

**STATE OF ILLINOIS  
 DEPARTMENT OF TRANSPORTATION**

**FAU 2742 5TH AVENUE  
 OVER SILVER CREEK  
 CROSS SECTIONS**

SCALE: SHEET NO. OF SHEETS STA. 37+15.00 TO STA. 38+00.00

F.A.U. RTE.	SECTION	COUNTY	TOTAL SHEETS	SHEET NO.
2742	3222-W-BR	COOK	51	51
FED. ROAD DIST. NO. - ILLINOIS FED. AID PROJECT				
CONTRACT NO. 62116				