


F.A.P. RTE.	SECTION	COUNTY	TOTAL SHEETS	SHEET NO.
307	129-R-2	KANE	243	24
STA. TO STA.		FED. ROAD DIST. NO. 1 ILLINOIS FED. AID PROJECT		
CONTRACT NO. 62195				

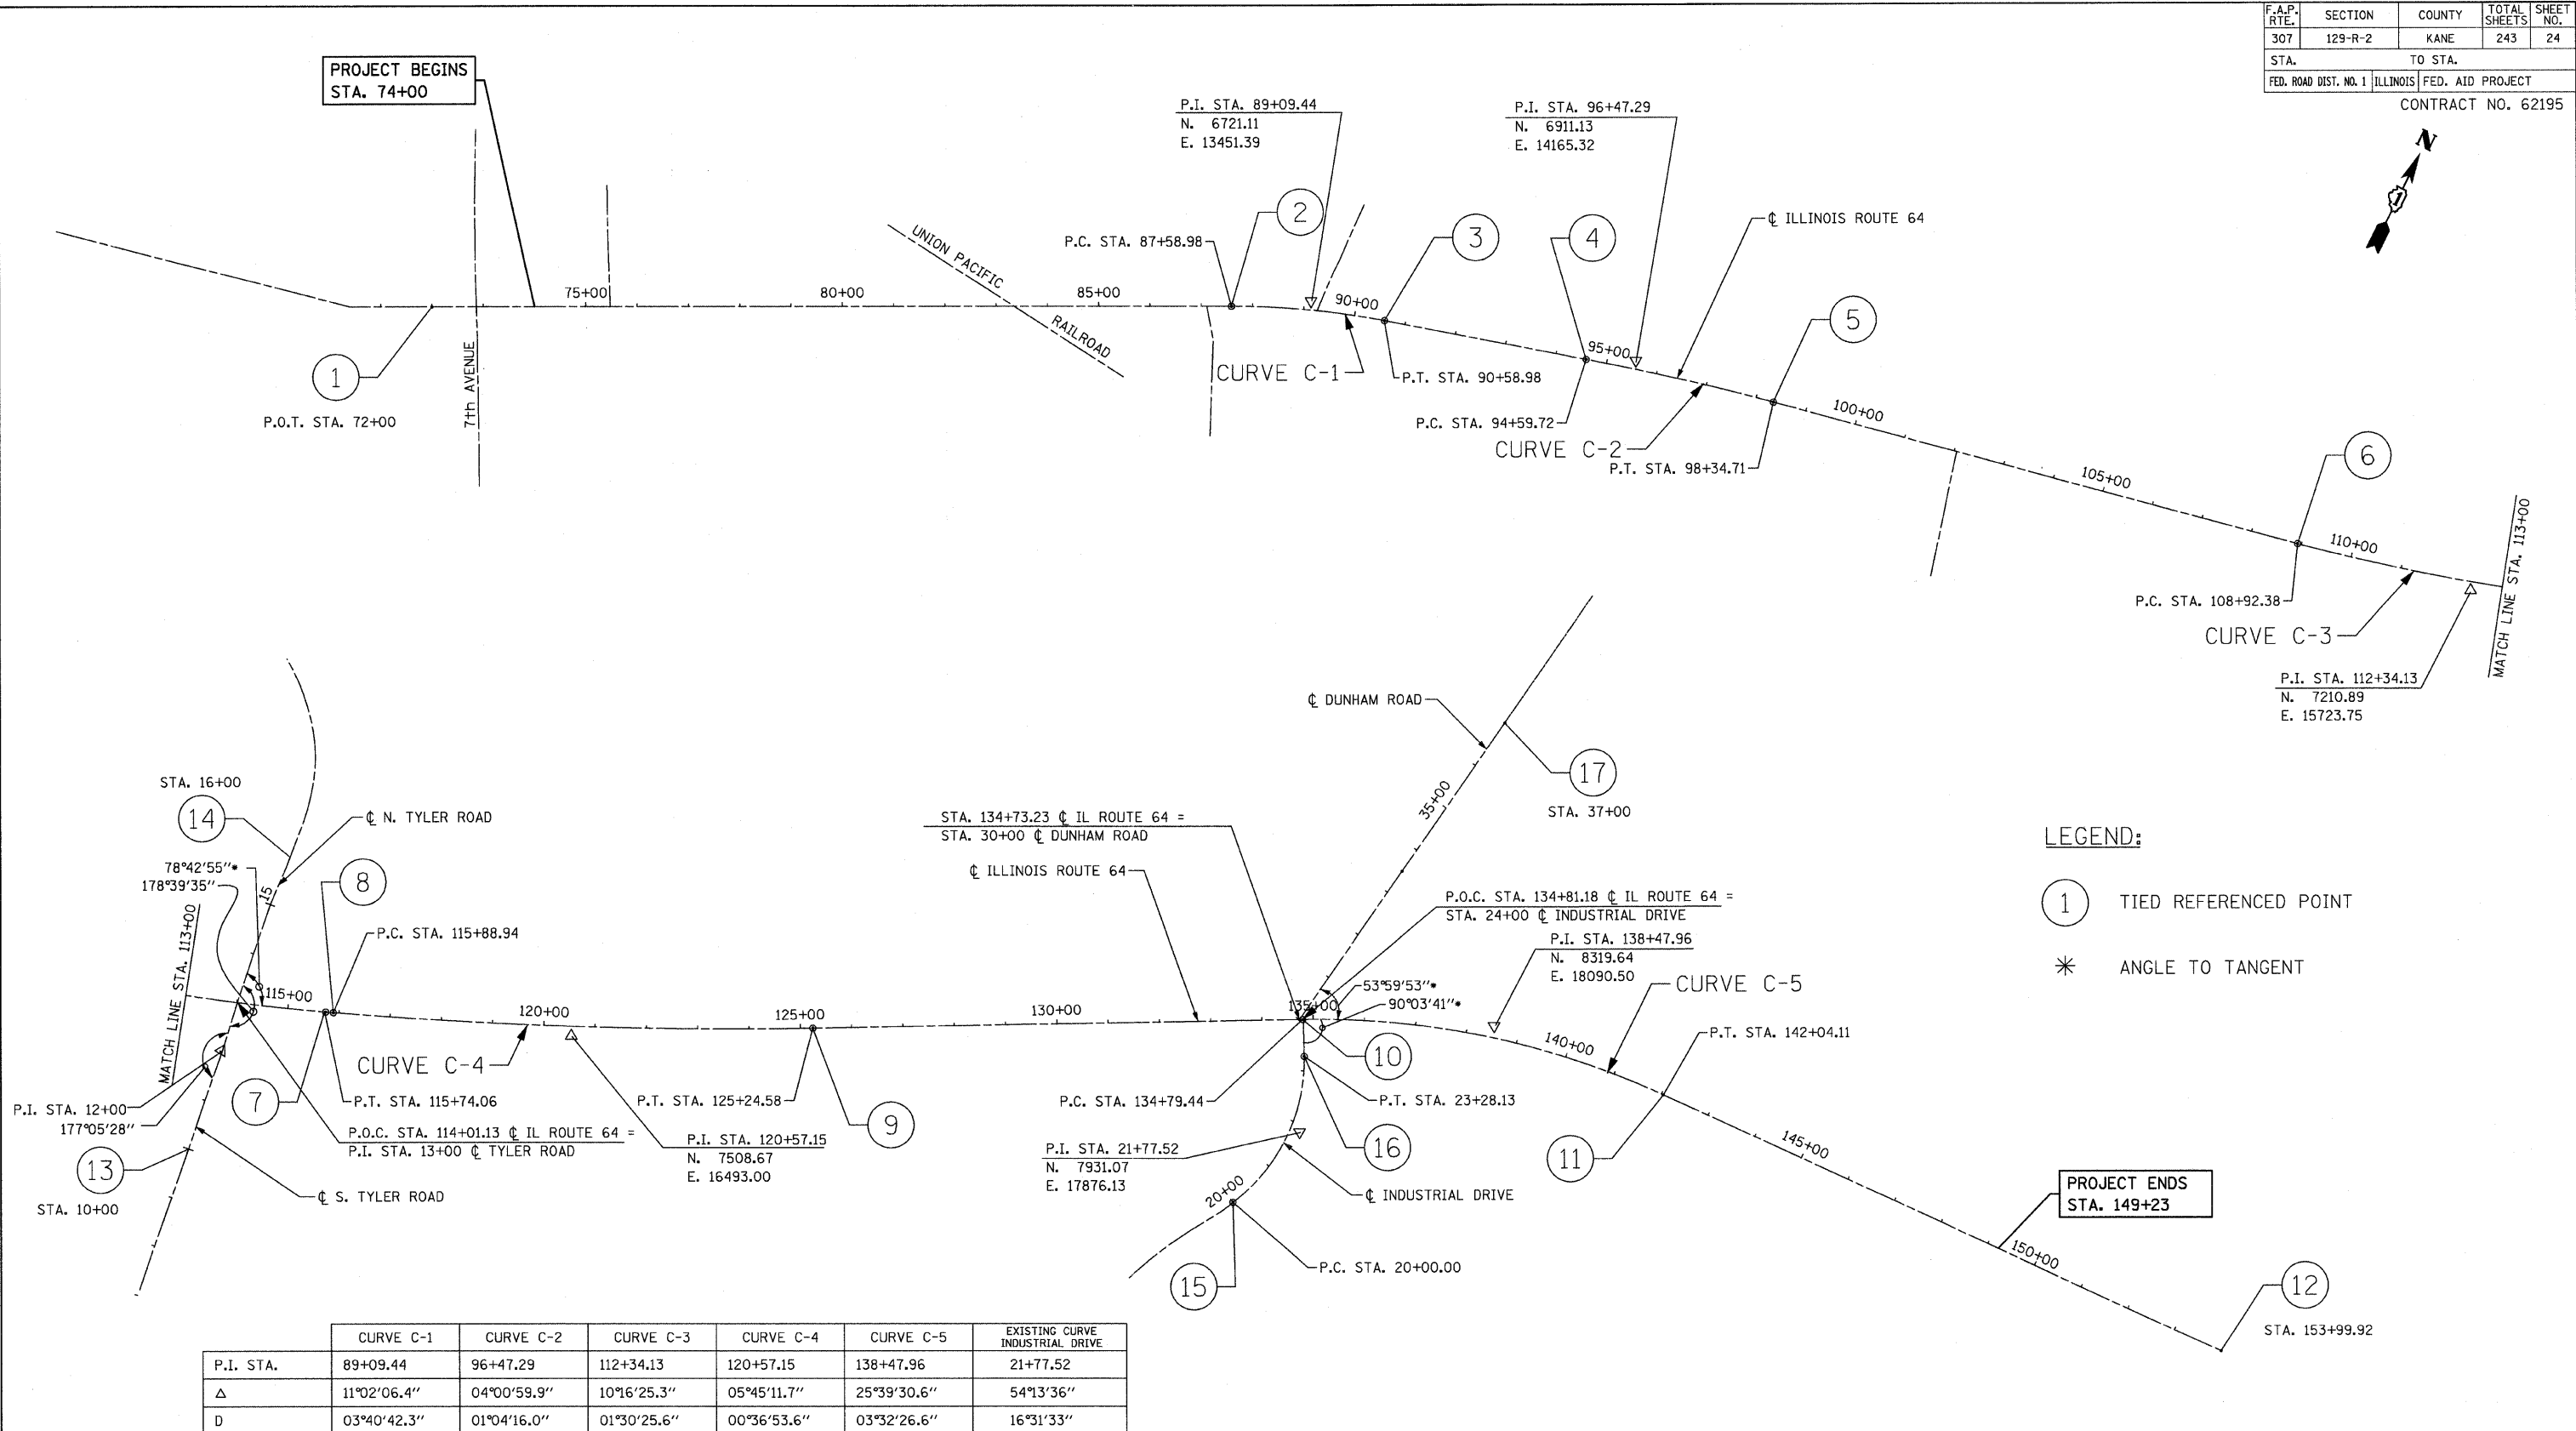

LEGEND:

① TIED REFERENCED POINT

* ANGLE TO TANGENT

	CURVE C-1	CURVE C-2	CURVE C-3	CURVE C-4	CURVE C-5	EXISTING CURVE INDUSTRIAL DRIVE
P.I. STA.	89+09.44	96+47.29	112+34.13	120+57.15	138+47.96	21+77.52
Δ	11°02'06.4"	04°00'59.9"	10°16'25.3"	05°45'11.7"	25°39'30.6"	54°13'36"
D	03°40'42.3"	01°04'16.0"	01°30'25.6"	00°36'53.6"	03°32'26.6"	16°31'33"
R	1,557.62'	5,349.19'	3,801.68'	9,317.92'	1,618.19'	177.52'
T	150.46'	187.57'	341.76'	468.21'	368.51'	346.70'
L	299.99'	374.99'	681.68'	935.64'	724.67'	328.13'
E	7.25'	3.29'	15.33'	11.76'	41.43'	42.80'
P.C. STA.	87+58.98	94+59.72	108+92.38	115+88.94	134+79.44	20+00.00
P.T. STA.	90+58.98	98+34.71	115+74.06	125+24.58	142+04.11	23+28.13

FILE NAME = alignment1.dgn
 PLOT DATE = 9/12/2011
 PLOT SCALE = 1/8" = 100' / IN.

CR & A
 CHRISTIAN-ROGE & ASSOCIATES, INC.
 ENGINEERS-PLANNERS-SURVEYORS
 211 WEST WACKER DRIVE
 CHICAGO, ILLINOIS 60606
 1-312-372-2023 FAX: 1-312-372-5274

REVISIONS	
NAME	DATE

ILLINOIS DEPARTMENT OF TRANSPORTATION

**ALIGNMENT PLAN AND TIES
ILLINOIS ROUTE 64**

SCALE: 1" = 50' / 150'
 DATE: AUGUST 10, 2011

DRAWN BY B.K.
 CHECKED BY S.J.P.