
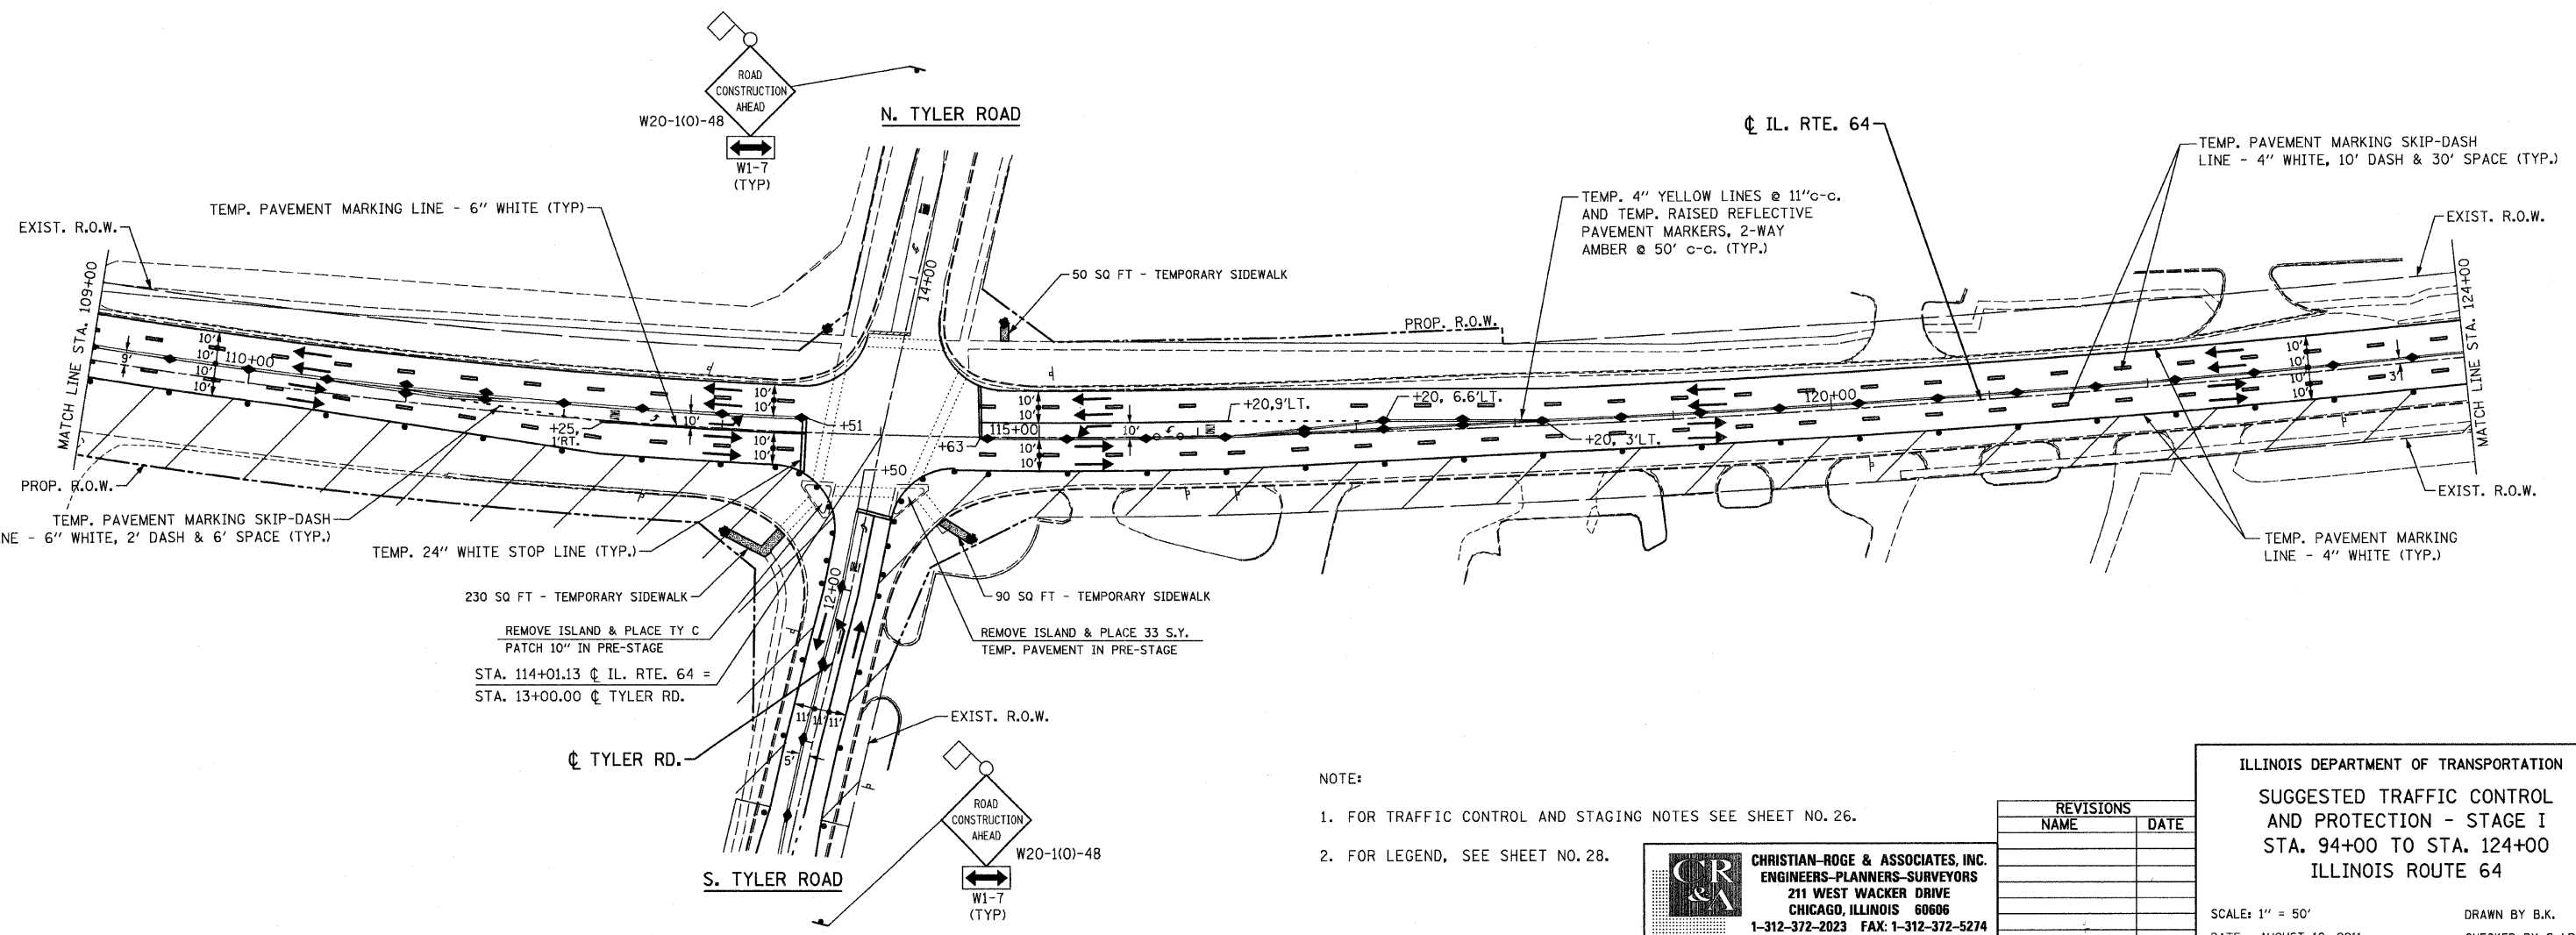


F.A.P. RTE.	SECTION	COUNTY	TOTAL SHEETS	SHEET NO.
307	129-R-2	KANE	243	29
STA.	TO STA.			
FED. ROAD DIST. NO. 1	ILLINOIS	FED. AID PROJECT		
CONTRACT NO. 62195				

CITY OF ST. CHARLES

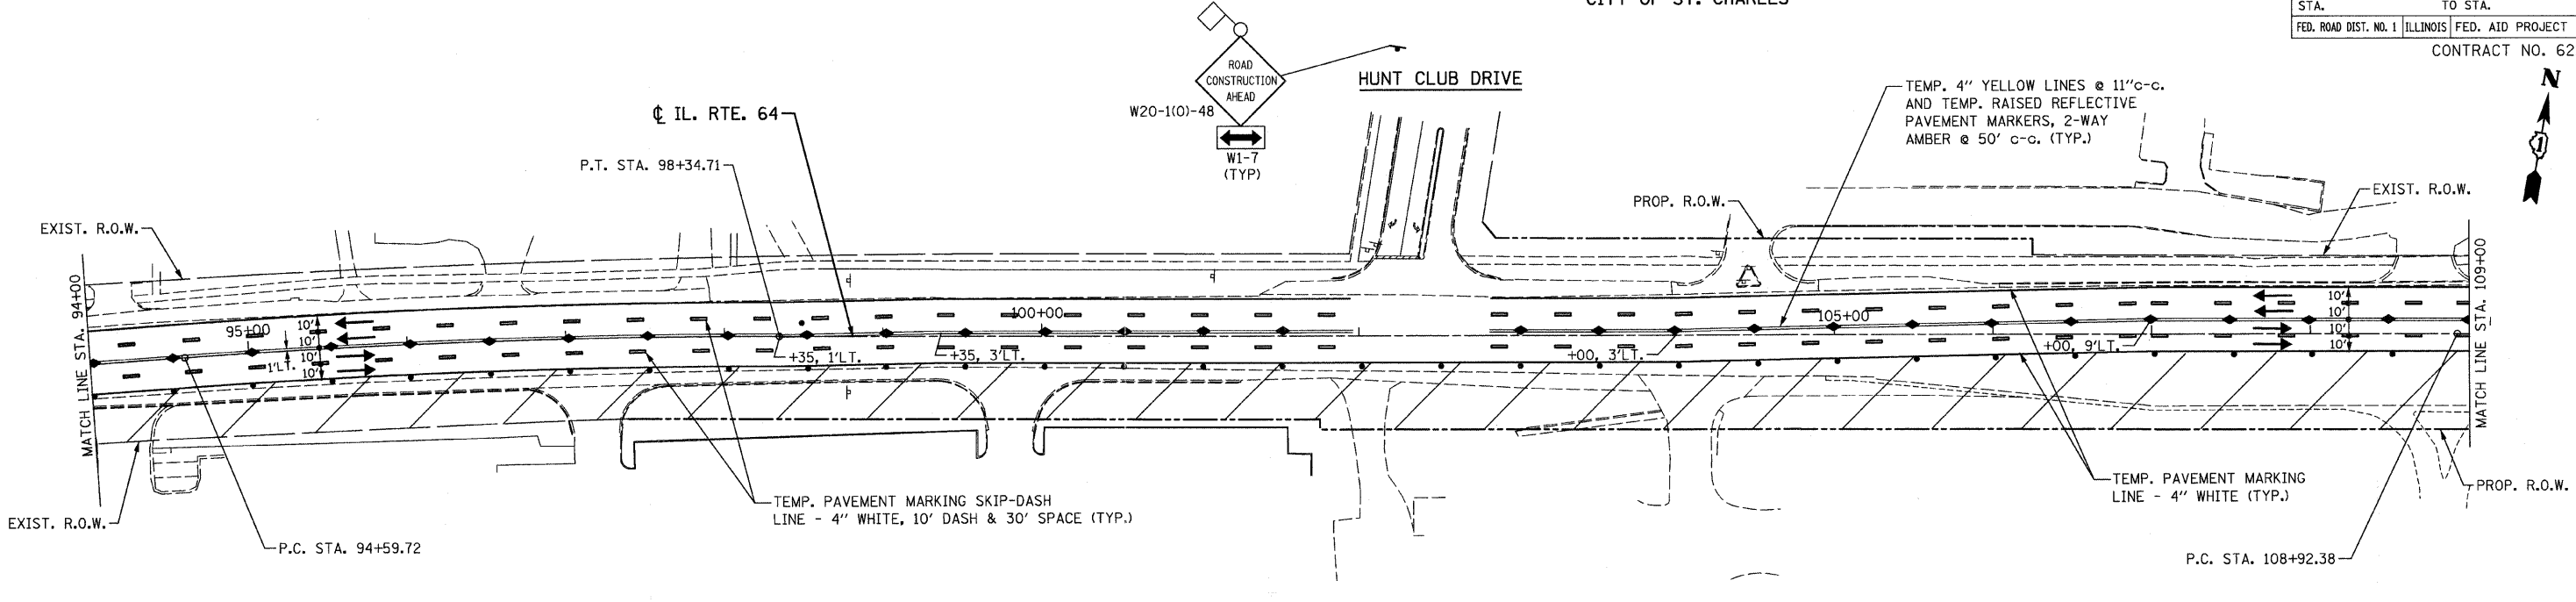

- NOTE:
1. FOR TRAFFIC CONTROL AND STAGING NOTES SEE SHEET NO. 26.
 2. FOR LEGEND, SEE SHEET NO. 28.

CHRISTIAN-ROGE & ASSOCIATES, INC.
 ENGINEERS-PLANNERS-SURVEYORS
 211 WEST WACKER DRIVE
 CHICAGO, ILLINOIS 60606
 1-312-372-2023 FAX: 1-312-372-5274

REVISIONS	
NAME	DATE

ILLINOIS DEPARTMENT OF TRANSPORTATION
 SUGGESTED TRAFFIC CONTROL
 AND PROTECTION - STAGE I
 STA. 94+00 TO STA. 124+00
 ILLINOIS ROUTE 64

SCALE: 1" = 50'
 DATE: AUGUST 10, 2011
 DRAWN BY B.K.
 CHECKED BY S.J.P.

FILE NAME: r1e6-rms011b.dgn
 PLOT DATE: 9/12/2011
 PLOT SCALE: 58.00000 Fts / IN.