


F.A.P. RTE.	SECTION	COUNTY	TOTAL SHEETS	SHEET NO.
307	129-R-2	KANE	243	30
STA.		TO STA.		
FED. ROAD DIST. NO. 1		ILLINOIS FED. AID PROJECT		
CONTRACT NO. 62195				

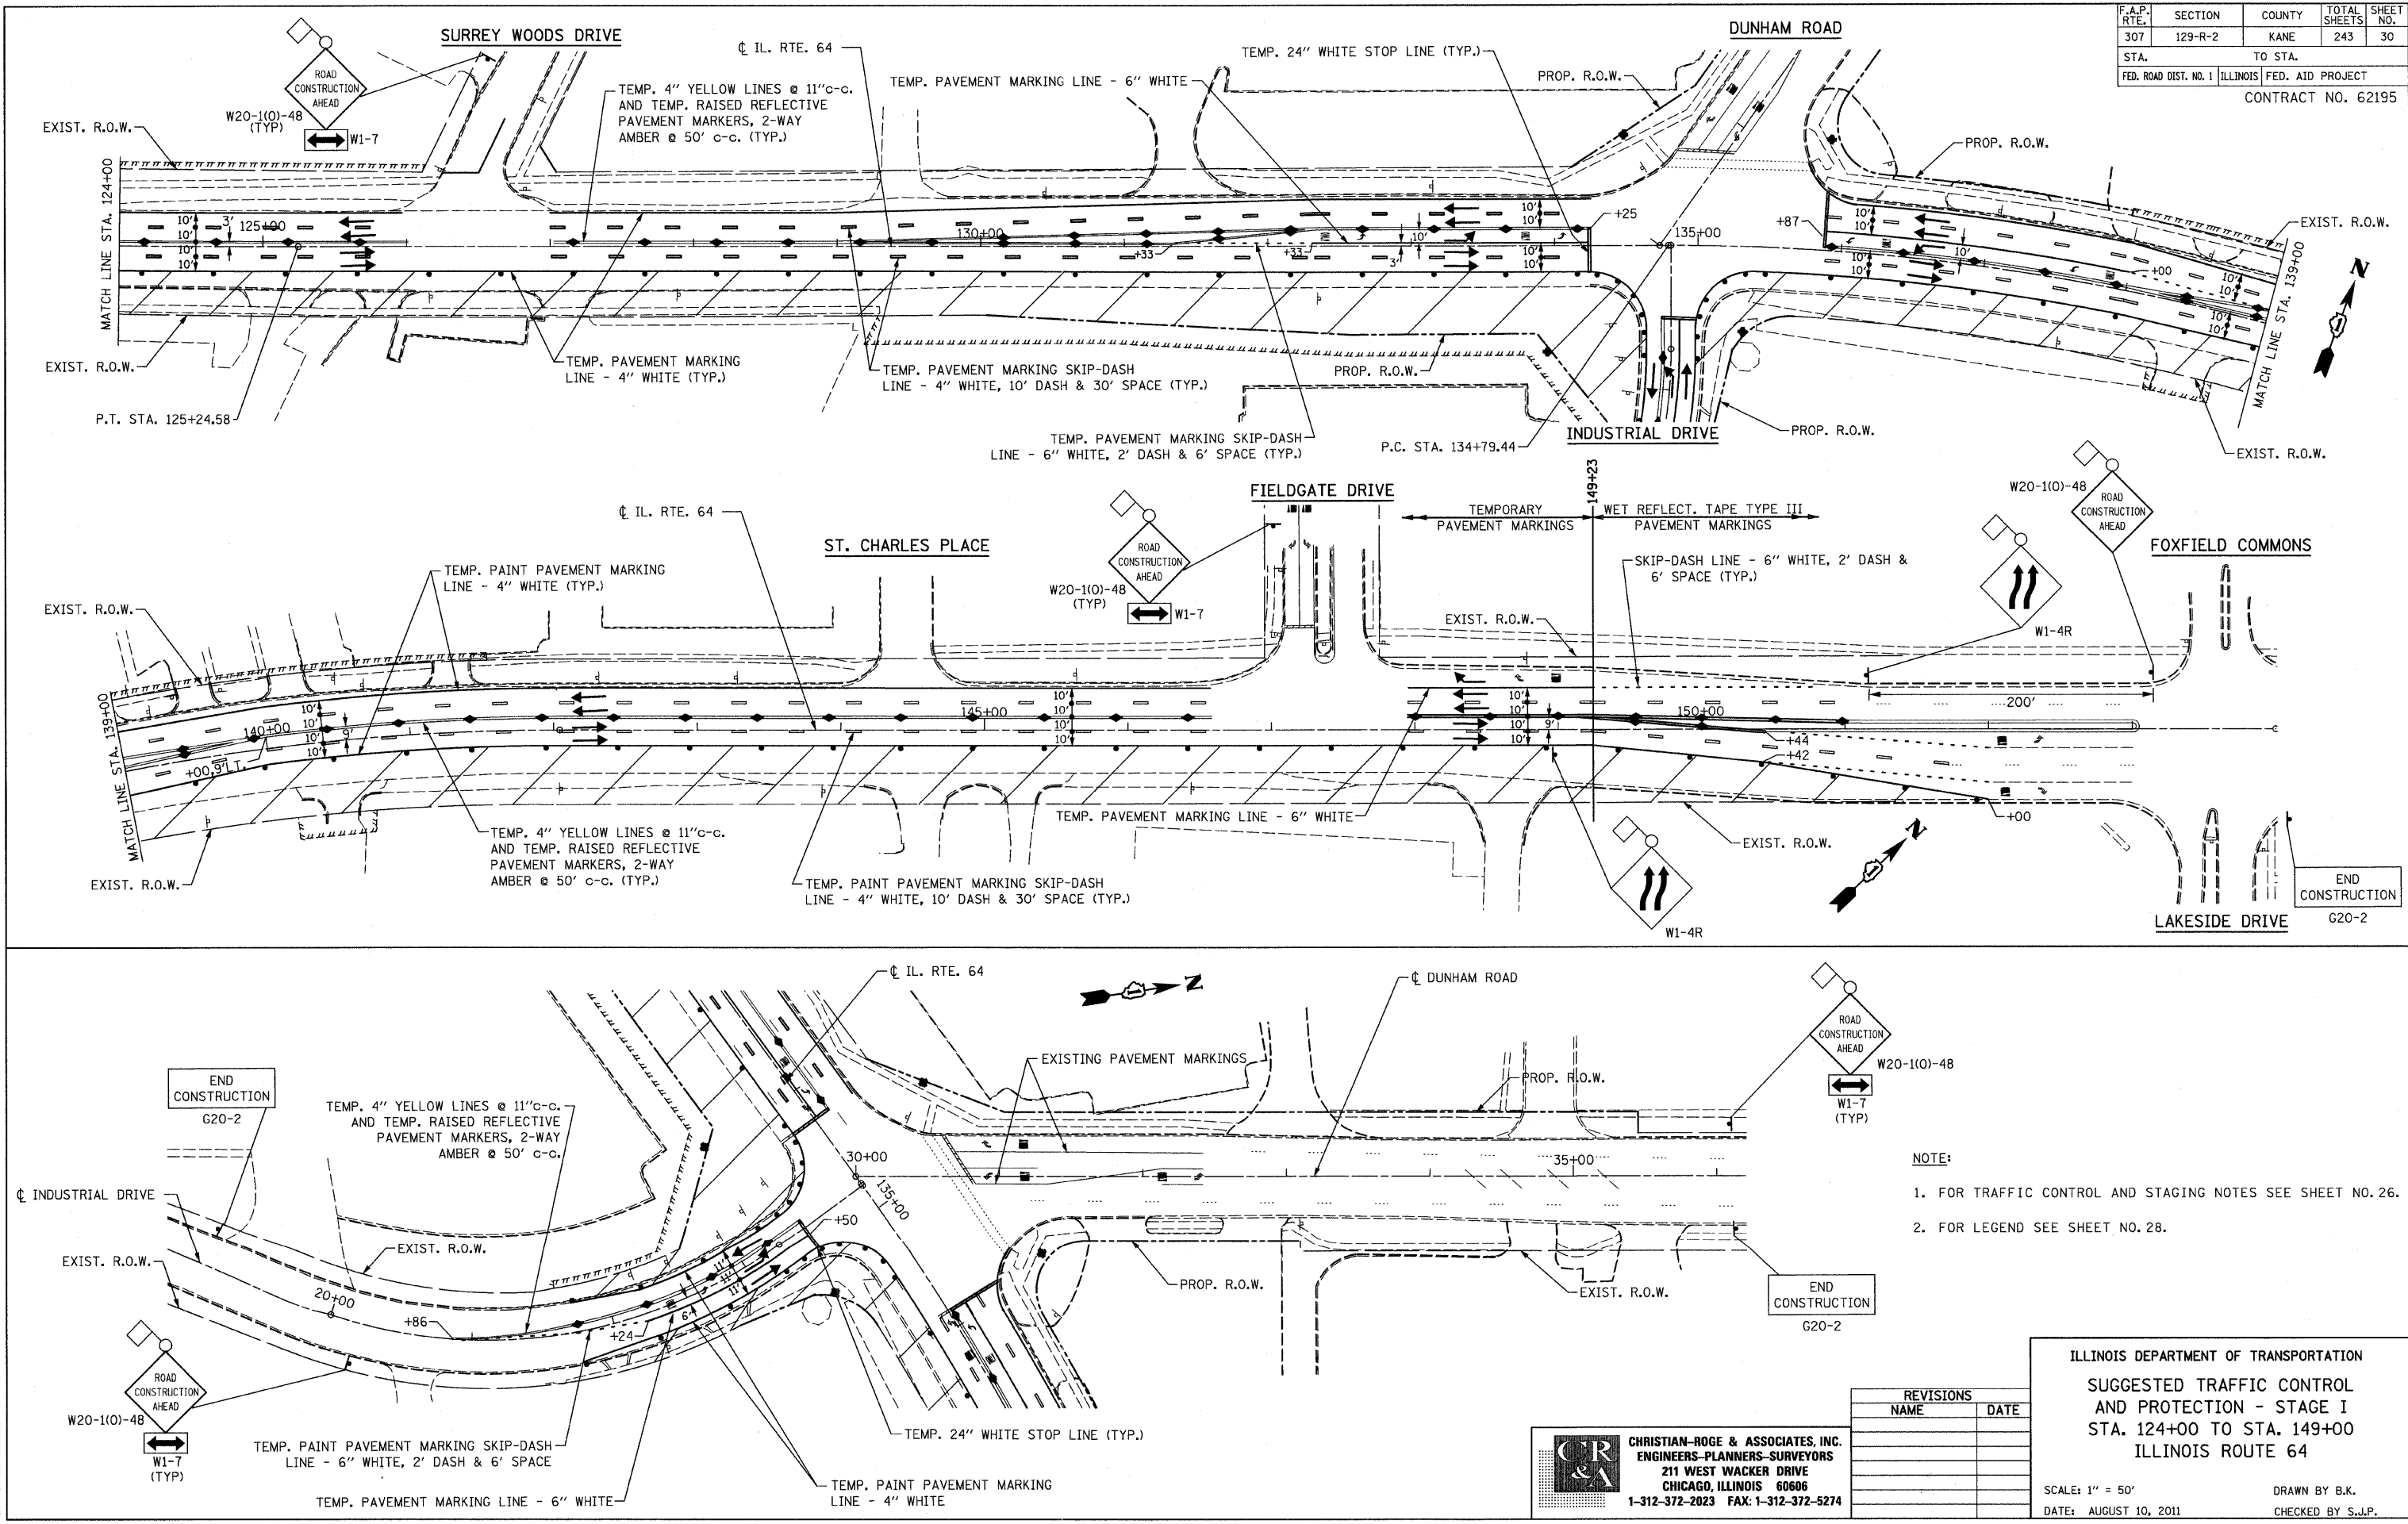

- NOTE:
1. FOR TRAFFIC CONTROL AND STAGING NOTES SEE SHEET NO. 26.
 2. FOR LEGEND SEE SHEET NO. 28.

REVISIONS	
NAME	DATE

CR & A
CHRISTIAN-ROGE & ASSOCIATES, INC.
 ENGINEERS-PLANNERS-SURVEYORS
 211 WEST WACKER DRIVE
 CHICAGO, ILLINOIS 60606
 1-312-372-2023 FAX: 1-312-372-5274

ILLINOIS DEPARTMENT OF TRANSPORTATION
 SUGGESTED TRAFFIC CONTROL
 AND PROTECTION - STAGE I
 STA. 124+00 TO STA. 149+00
 ILLINOIS ROUTE 64

SCALE: 1" = 50'
 DATE: AUGUST 10, 2011
 DRAWN BY B.K.
 CHECKED BY S.J.P.

FILE NAME: r126160101.dgn
 PLOT DATE: 9/12/2011
 PLOT SCALE: 600/8000 Ft. / IN.