


F.A.P. RTE.	SECTION	COUNTY	TOTAL SHEETS	SHEET NO.
307	129-R-2	KANE	243	31A
STA.	TO STA.			
FED. ROAD DIST. NO. 1	ILLINOIS	FED. AID PROJECT		
CONTRACT NO. 62195				

LEGEND

	WORK AREA
	TEMPORARY PAVEMENT
	DRUMS/BARRICADES TYPE I OR II WITH STEADY-BURN LIGHTS AT 50' C-C, UNLESS OTHERWISE DIRECTED BY THE ENGINEER
	TYPE III BARRICADES W. TWO FLASHING LIGHTS
	TRAFFIC LANE DIRECTION
	TEMPORARY SIGN & SIGN DESIGNATION
	PAVEMENT MARKING REMOVAL
	TEMPORARY PAVEMENT MARKING LETTERS & SYMBOLS

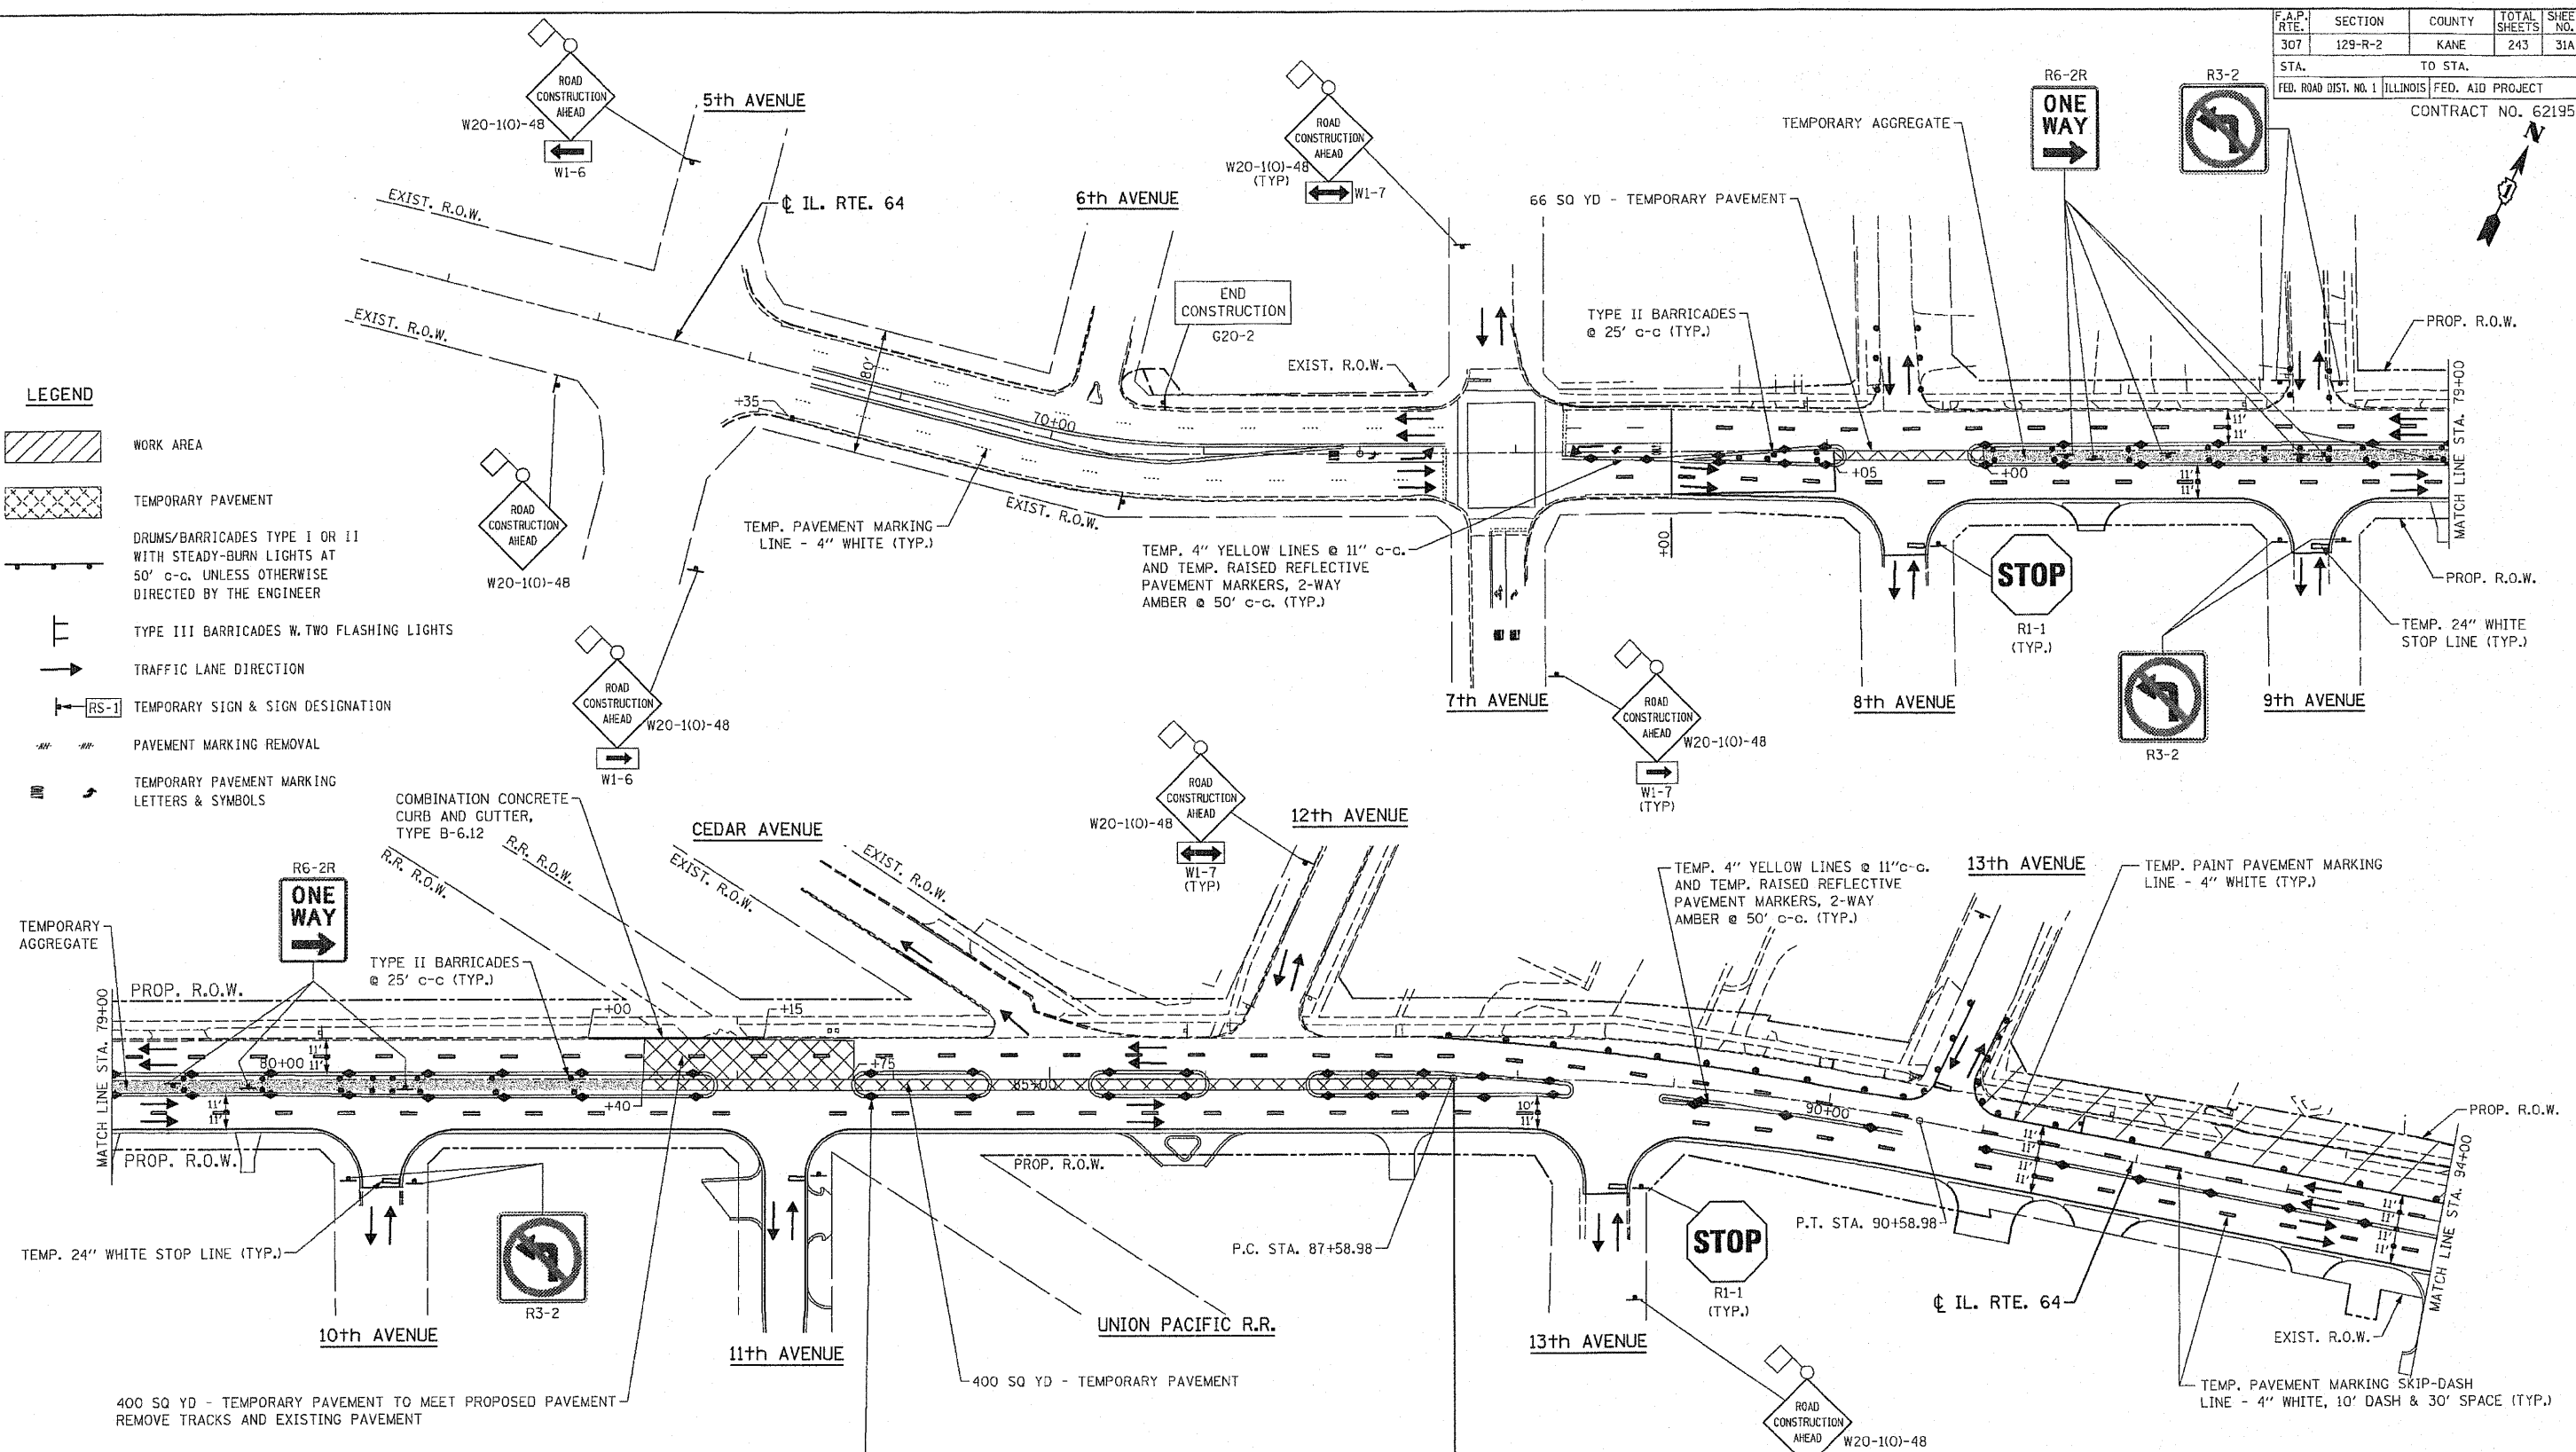

FILE NAME: F:\106\mch\winter.dgn
 PLOT DATE: 11/30/2011
 PLOT SCALE: 1"=50'

NOTE:
 1. FOR TRAFFIC CONTROL AND STAGING NOTES SEE SHEET NO. 26.

CR
 CHRISTIAN-ROGE & ASSOCIATES, INC.
 ENGINEERS-PLANNERS-SURVEYORS
 211 WEST WACKER DRIVE
 CHICAGO, ILLINOIS 60606
 1-312-372-2023 FAX: 1-312-372-5274

REVISIONS	
NAME	DATE

ILLINOIS DEPARTMENT OF TRANSPORTATION
 SUGGESTED TRAFFIC CONTROL
 AND PROTECTION - WINTER STAGE
 STA. 74+00 TO STA. 94+00
 ILLINOIS ROUTE 64

SCALE: 1" = 50'
 DATE: NOVEMBER 17, 2011
 DRAWN BY: B.K.
 CHECKED BY: S.J.P.