
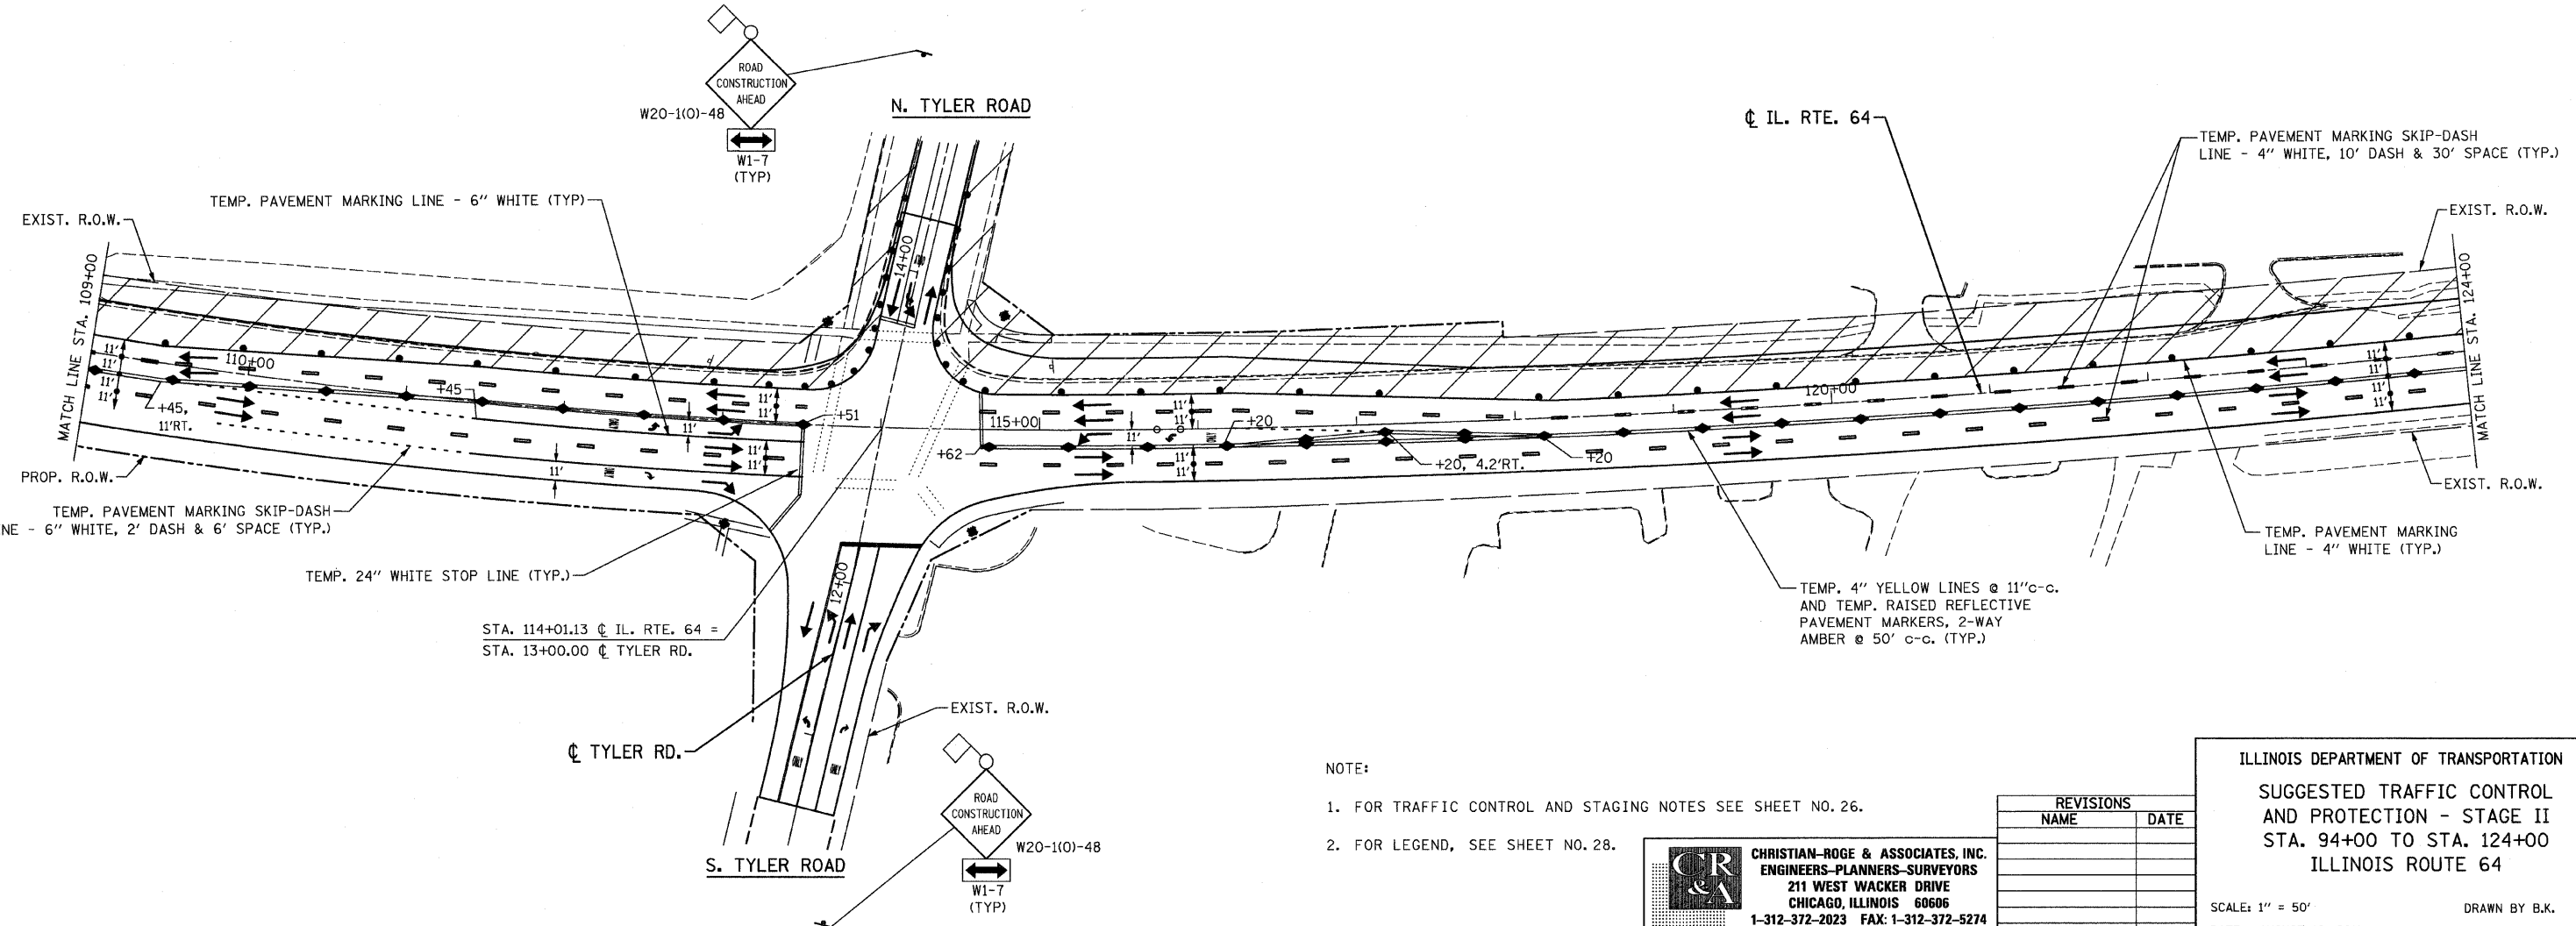


F.A.P. RTE.	SECTION	COUNTY	TOTAL SHEETS	SHEET NO.
307	129-R-2	KANE	243	32
STA. 307 TO STA. 308		TO STA. 309		
FED. ROAD DIST. NO. 1		ILLINOIS	FED. AID PROJECT	
CONTRACT NO. 62195				

CITY OF ST. CHARLES

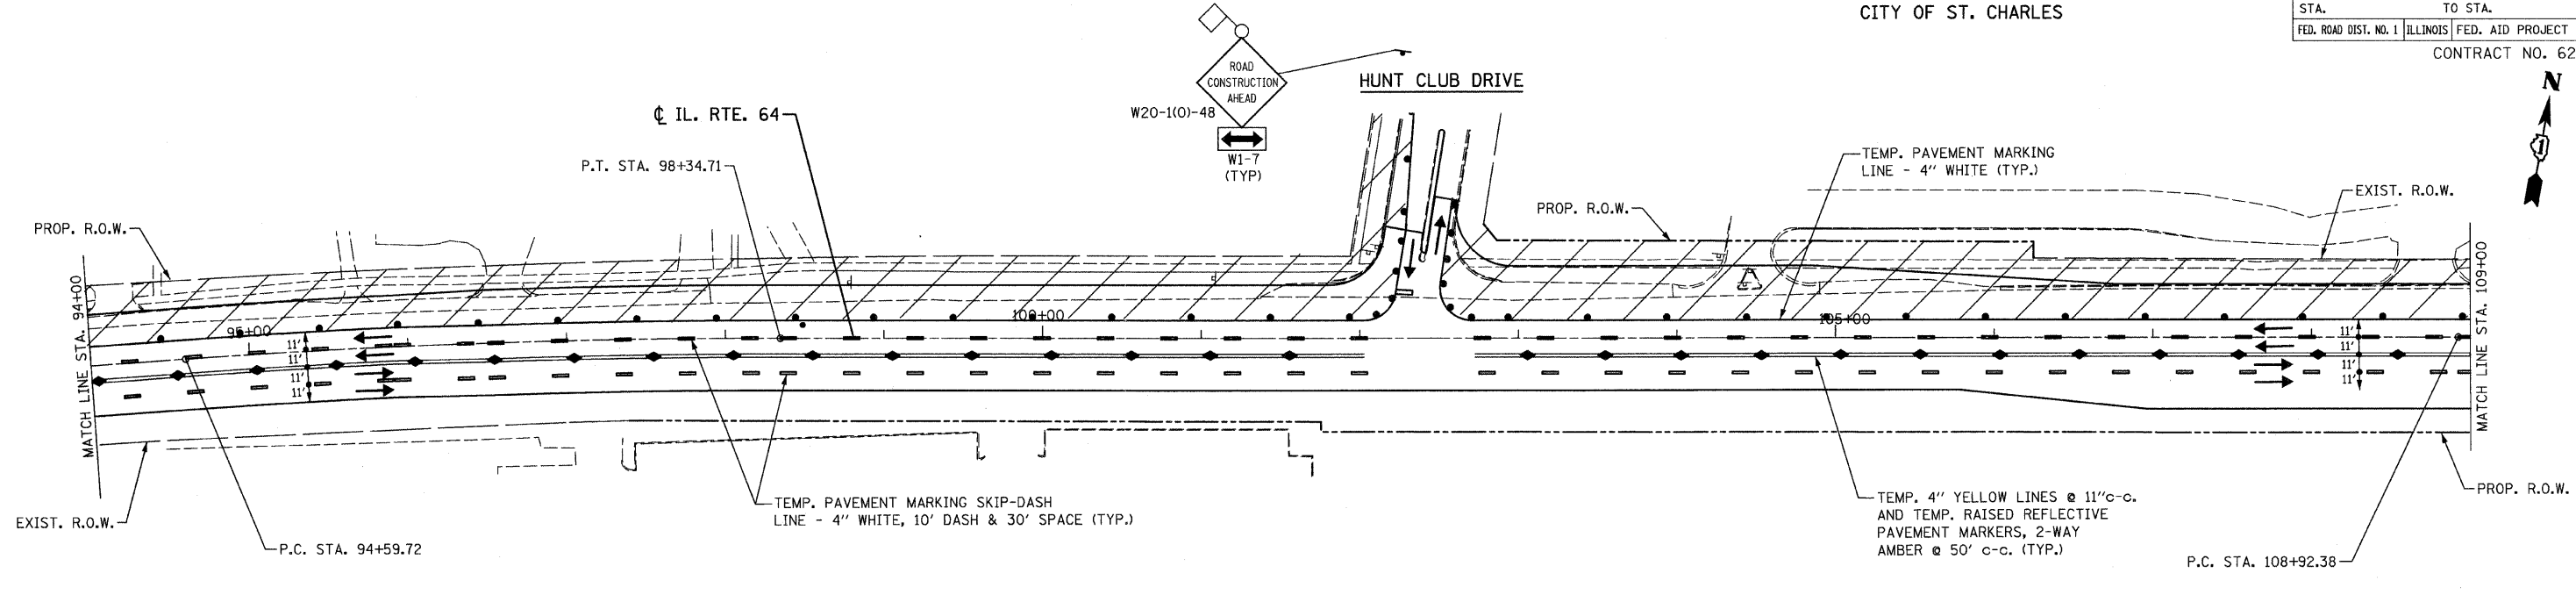

- NOTE:
- FOR TRAFFIC CONTROL AND STAGING NOTES SEE SHEET NO. 26.
  - FOR LEGEND, SEE SHEET NO. 28.

**CR & A**  
**CHRISTIAN-ROGE & ASSOCIATES, INC.**  
 ENGINEERS-PLANNERS-SURVEYORS  
 211 WEST WACKER DRIVE  
 CHICAGO, ILLINOIS 60606  
 1-312-372-2023 FAX: 1-312-372-5274

REVISIONS	
NAME	DATE

ILLINOIS DEPARTMENT OF TRANSPORTATION  
 SUGGESTED TRAFFIC CONTROL  
 AND PROTECTION - STAGE II  
 STA. 94+00 TO STA. 124+00  
 ILLINOIS ROUTE 64

SCALE: 1" = 50'  
 DATE: AUGUST 10, 2011  
 DRAWN BY B.K.  
 CHECKED BY S.J.P.

FILE NAME: r1464no12b.dgn  
 PLOT DATE: 9/12/2011  
 PLOT SCALE: 800/800 ft. / in.