

KANE CO. MAPPING MONUMENT #3-68A ELEV. 765.84

"□" CUT ON CONC. SIDEWALK @ N.W. CORNER OF LONG MEADOW CIR. AND IROQUOIS AVE.

BM #1 ELEV. 734.96

"X" CUT ON N.W. FLANGE BOLT ON FIRE HYDRANT @ N.W. CORNER OF RT. 64 AND 7TH AVE.


BM #2 ELEV. 723.88

STA. 77+76, 29' LT.
"X" CUT ON N.W. FLANGE BOLT ON FIRE HYDRANT @ N.W. CORNER OF RT. 64 AND 9TH AVE.

F.A.P. RTE.	SECTION	COUNTY	TOTAL SHEETS	SHEET NO.
307	129-R-2	KANE	243	40
STA.	TO STA.			
FED. ROAD DIST. NO. 1	ILLINOIS	FED. AID PROJECT		

CONTRACT NO. 62195


CITY OF ST. CHARLES

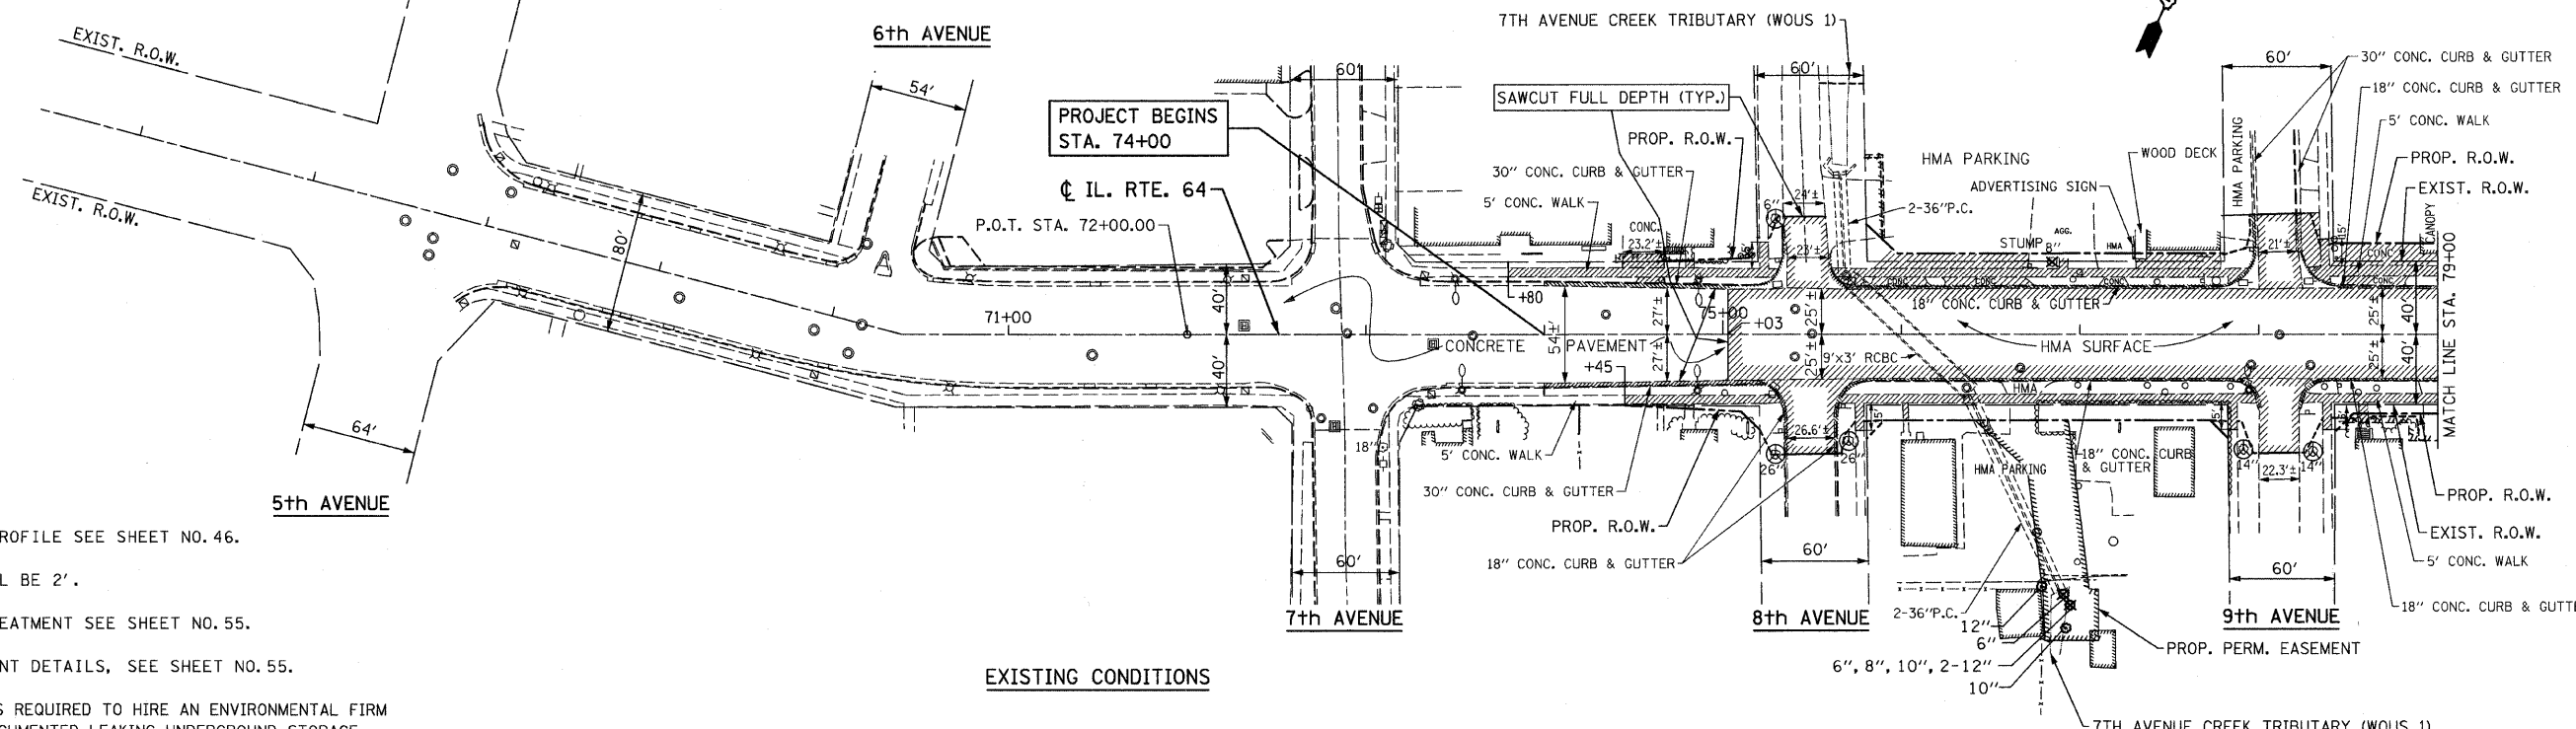

NOTES:

- FOR ILLINOIS ROUTE 64 PROFILE SEE SHEET NO. 46.
- ALL PAVEMENT STUBS SHALL BE 2'.
- FOR SIDE ROAD RETURN TREATMENT SEE SHEET NO. 55.
- FOR P.C.C. PAVEMENT JOINT DETAILS, SEE SHEET NO. 55.
- THE GENERAL CONTRACTOR IS REQUIRED TO HIRE AN ENVIRONMENTAL FIRM WITH AT LEAST FIVE (5) DOCUMENTED LEAKING UNDERGROUND STORAGE TANK (LUST) CLEANUPS OR THAT IS PRE-QUALIFIED IN HAZARDOUS WASTE BY THE DEPARTMENT TO REMEDIATE THE SOIL CONTAMINATION AND MONITOR FOR WORKER PROTECTION.

EXISTING CONDITIONS

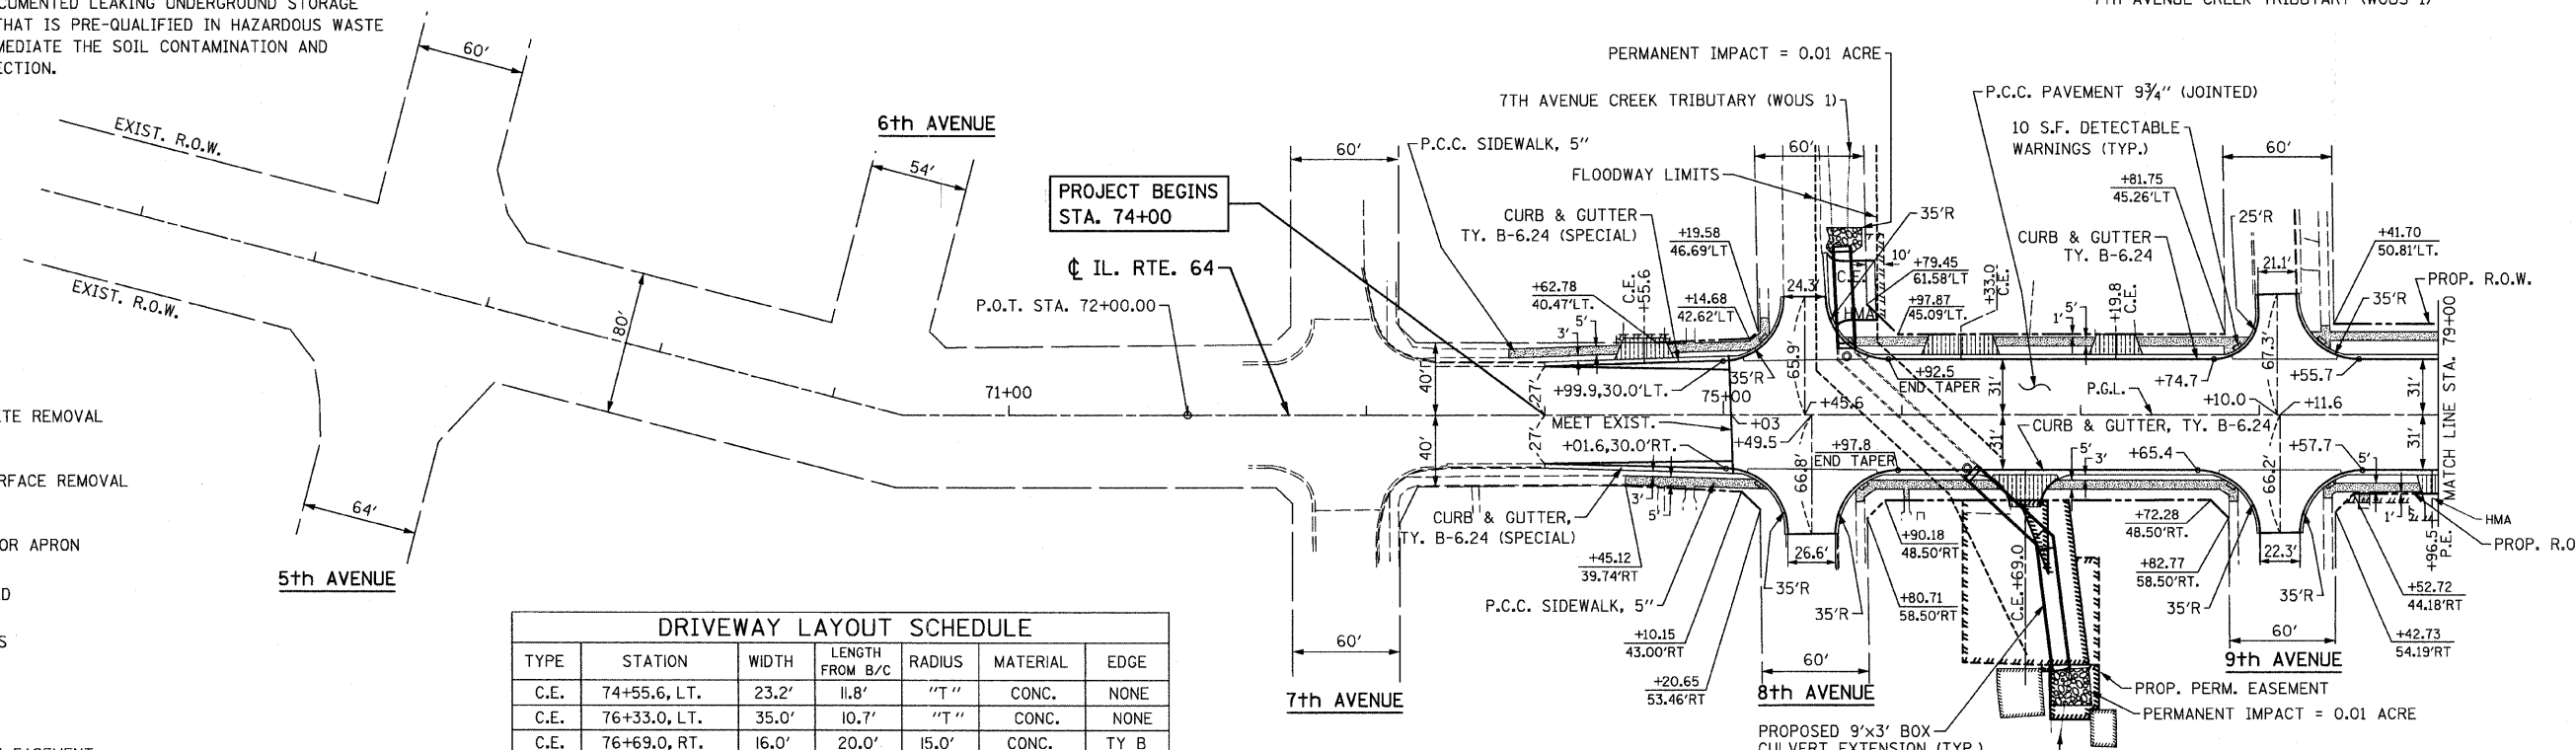

PROPOSED PLAN

LEGEND

- PAVEMENT OR CONCRETE REMOVAL
- HOT-MIX ASPHALT SURFACE REMOVAL
- CONCRETE DRIVEWAY OR APRON
- TREES TO BE REMOVED
- DETECTABLE WARNINGS
- P.C.C. SIDEWALK, 5"
- PROPOSED TEMPORARY EASEMENT
- TREE TRUNK PROTECTION
- LIMIT OF PROP. HMA (FULL-DEPTH) PAVEMENT, 1 3/4"

TYPE	STATION	WIDTH	LENGTH FROM B/C	RADIUS	MATERIAL	EDGE
C.E.	74+55.6, LT.	23.2'	11.8'	"T"	CONC.	NONE
C.E.	76+33.0, LT.	35.0'	10.7'	"T"	CONC.	NONE
C.E.	76+69.0, RT.	16.0'	20.0'	15.0'	CONC.	TY B
C.E.	77+9.8, LT.	22.5'	11.0'	"T"	CONC.	NONE
P.E.	78+96.5, RT.	12.0'	26.0'	"T"	CONC. APRON	TY B
C.E.	8th AVE. NORTH	34.0'	27.0'	10.0'	HMA	TY B

* WIDTH AT R.O.W.
"T" = TAPER PER DISTRICT 1 DETAIL - DRIVEWAY DETAILS - DISTANCE BETWEEN R.O.W. AND FACE OF CURB & EDGE OF SHOULDER >= 15' (4.5 m)
FOR TYPICAL DRIVEWAY DETAILS, SEE SHEET NO. 56.

CHRISTIAN-ROGE & ASSOCIATES, INC.
ENGINEERS-PLANNERS-SURVEYORS
211 WEST WACKER DRIVE
CHICAGO, ILLINOIS 60606
1-312-372-2023 FAX: 1-312-372-5274

NAME	DATE

ILLINOIS DEPARTMENT OF TRANSPORTATION
EXISTING CONDITIONS AND PROPOSED PLAN
STA. 71+00 TO STA. 79+00
ILLINOIS ROUTE 64

SCALE: 1" = 50'
DATE: SEPTEMBER 22, 2011
DRAWN BY: B.K.
CHECKED BY: S.J.P.