

KANE CO. MAPPING MONUMENT #3-1 ELEV. 740.09

"X" CUT ON TOP FLANGE BOLT ON FIRE HYDRANT
@ S.W. CORNER OF S. 10TH AV. & SOUTH AV.



BM #3 ELEV. 740.61

STA. 86+76, 33' LT.
"X" CUT ON N.W. FLANGE BOLT ON FIRE HYDRANT
@ N.E. CORNER OF RT. 64 & N. 12TH AV.

F.A.P. RTE.	SECTION	COUNTY	TOTAL SHEETS	SHEET NO.
307	129-R-2	KANE	243	41

STA.	TO STA.
FED. ROAD DIST. NO. 1	ILLINOIS FED. AID PROJECT

CONTRACT NO. 62195

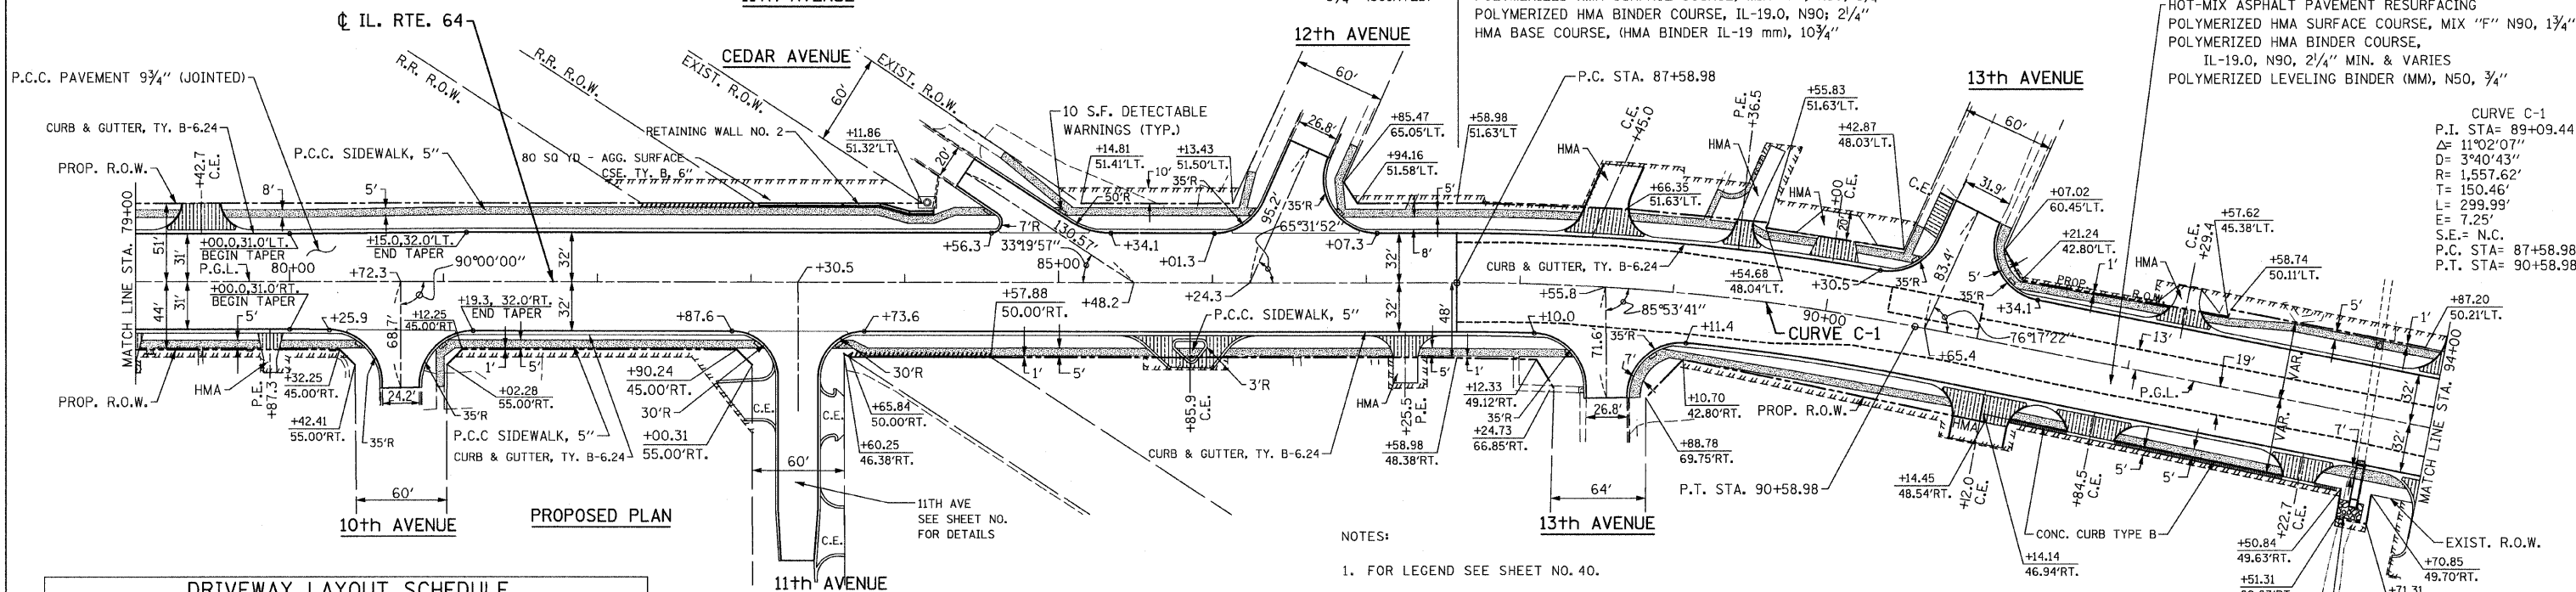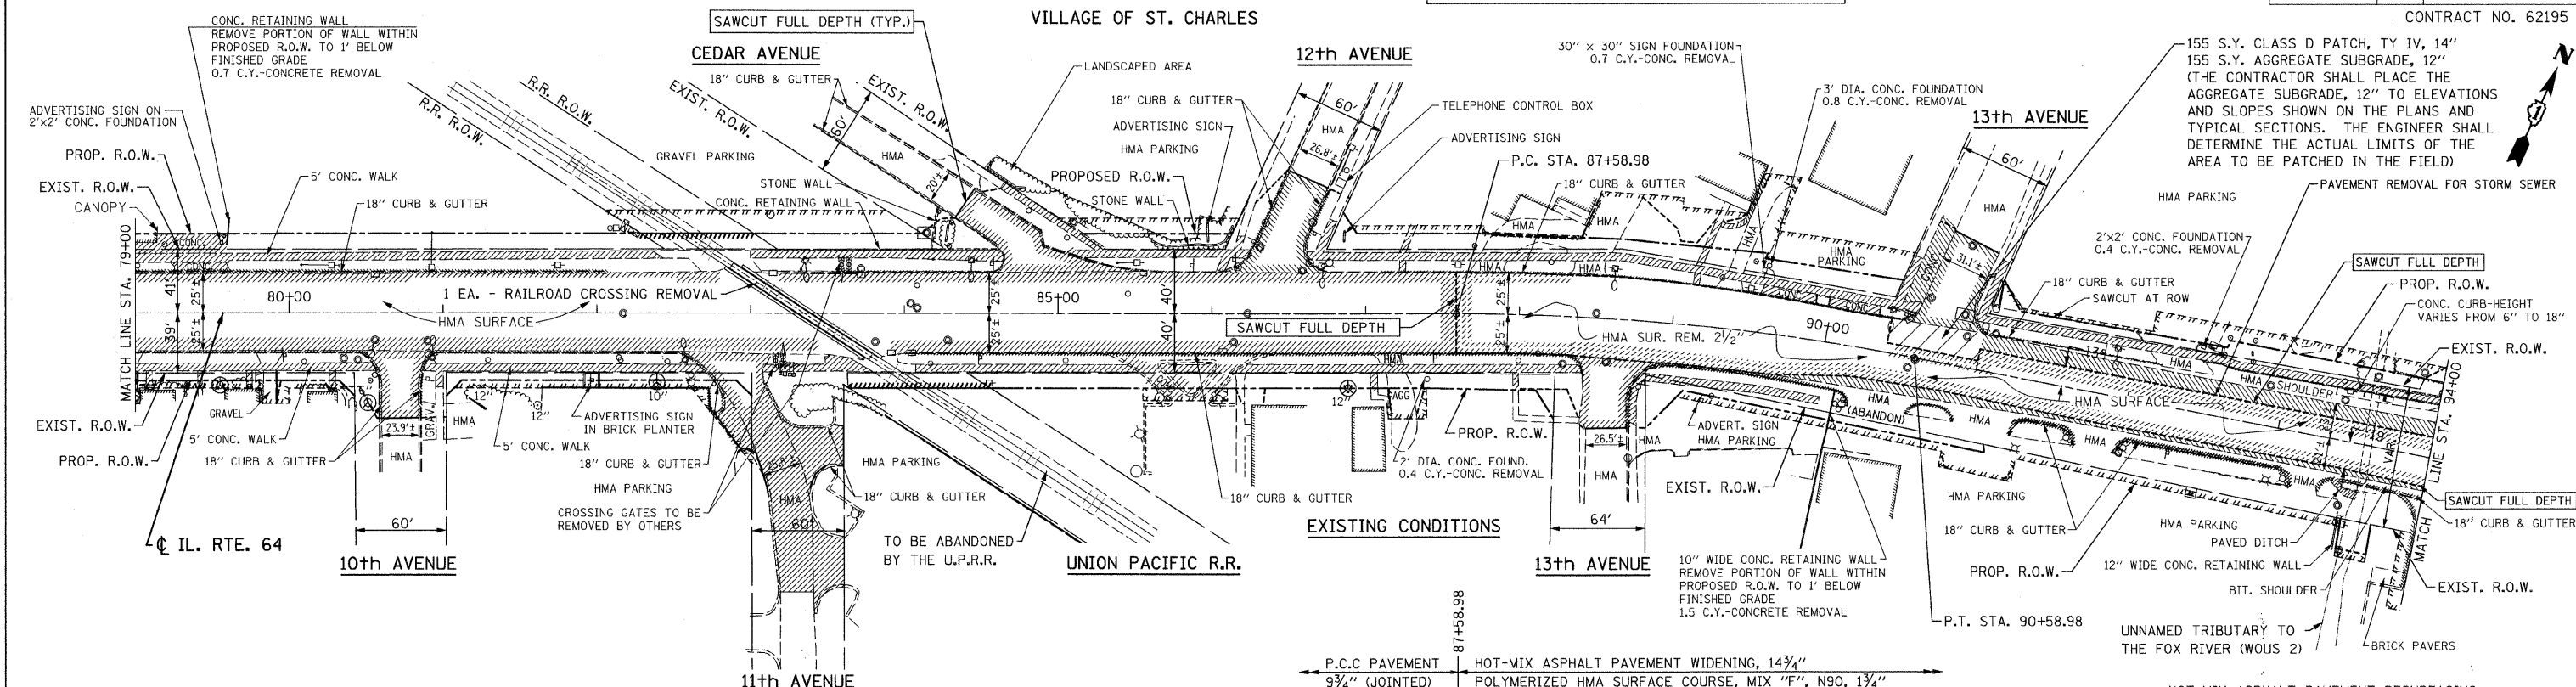

- NOTES:
- FOR LEGEND SEE SHEET NO. 40.
 - ALL PAVEMENT STUBS SHALL BE 2'.
 - FOR SIDE ROAD RETURN TREATMENT SEE SHEET NO. 55.
 - FOR P.C.C. PAVEMENT JOINT DETAILS, SEE SHEET NO. 55.
 - FOR TYPICAL DRIVEWAY DETAILS, SEE SHEET NO. 56.
 - FOR ILLINOIS ROUTE 64 PROFILE SEE SHEET NO. 46.
 - THE GENERAL CONTRACTOR IS REQUIRED TO HIRE AN ENVIRONMENTAL FIRM WITH AT LEAST FIVE (5) DOCUMENTED LEAKING UNDERGROUND STORAGE TANK (LUST) CLEANUPS OR THAT IS PRE-QUALIFIED IN HAZARDOUS WASTE BY THE DEPARTMENT TO REMEDIATE THE SOIL CONTAMINATION AND MONITOR FOR WORKER PROTECTION.

TYPE	STATION	WIDTH	LENGTH FROM B/C	RADIUS	MATERIAL	EDGE
C.E.	79+42.7, LT.	24'	18.6'	20.0'	CONC.	TY B
P.E.	79+87.3', RT.	12.0'*	26.5'	"T"	CONC. APRON	NONE
C.E.	83+30.6, 76' RT.	24'	29.5'	15.0'	HMA	TY B-6.12
C.E.	83+30.6, 87' RT.	24'	15.5'	15.0'	HMA	TY B-6.12
C.E.	83+30.6, 160' RT.	30'	16.6'	15.0'	HMA	TY B-6.12
C.E.	85+85.9, RT.	2@10.0'	20.0'	25.0'	CONC. APRON	TY B-6.12
P.E.	87+25.5, RT.	16.0'	23.0'	15.0'	CONC. APRON	NONE
C.E.	88+45.0, LT.	24.0'	44.0'	20.0'	CONC. APRON	TY B

TYPE	STATION	WIDTH	LENGTH FROM B/C	RADIUS	MATERIAL	EDGE
P.E.	89+36.5, LT.	10.0'	71.8'	15.0'	CONC. APRON	TY B
C.E.	89+74.2, RT.	24.0'	14.0'	20.0'	CONC.	TY B
C.E.	90+00.0, LT.	24.0'	28.0'	"T"	CONC. APRON	NONE
C.E.	90+65.4, LT.	24.0'	10.0'	"T"	CONC.	NONE
C.E.	91+12.0, RT.	35.0'	34.0'	20.0'	CONC. APRON	TY B
C.E.	91+84.5, RT.	30.0'	13.2'	20.0'	CONC.	TY B
C.E.	92+29.4, LT.	15.0'	20.0'	20.0'	CONC. APRON	TY B
C.E.	93+22.7, RT.	20.0'	14.7'	20.0'	CONC. APRON	TY B

NAME	DATE

ILLINOIS DEPARTMENT OF TRANSPORTATION
EXISTING CONDITIONS AND PROPOSED PLAN
STA. 79+00 TO STA. 94+00
ILLINOIS ROUTE 64
SCALE: 1" = 50'
DATE: OCTOBER 26, 2011
DRAWN BY B.K.
CHECKED BY S.J.P.

FILE NAME: r:\061010\02.dgn
PLOT DATE: 10/26/2011
PLOT SCALE: 50.00000 Ft. / IN.