
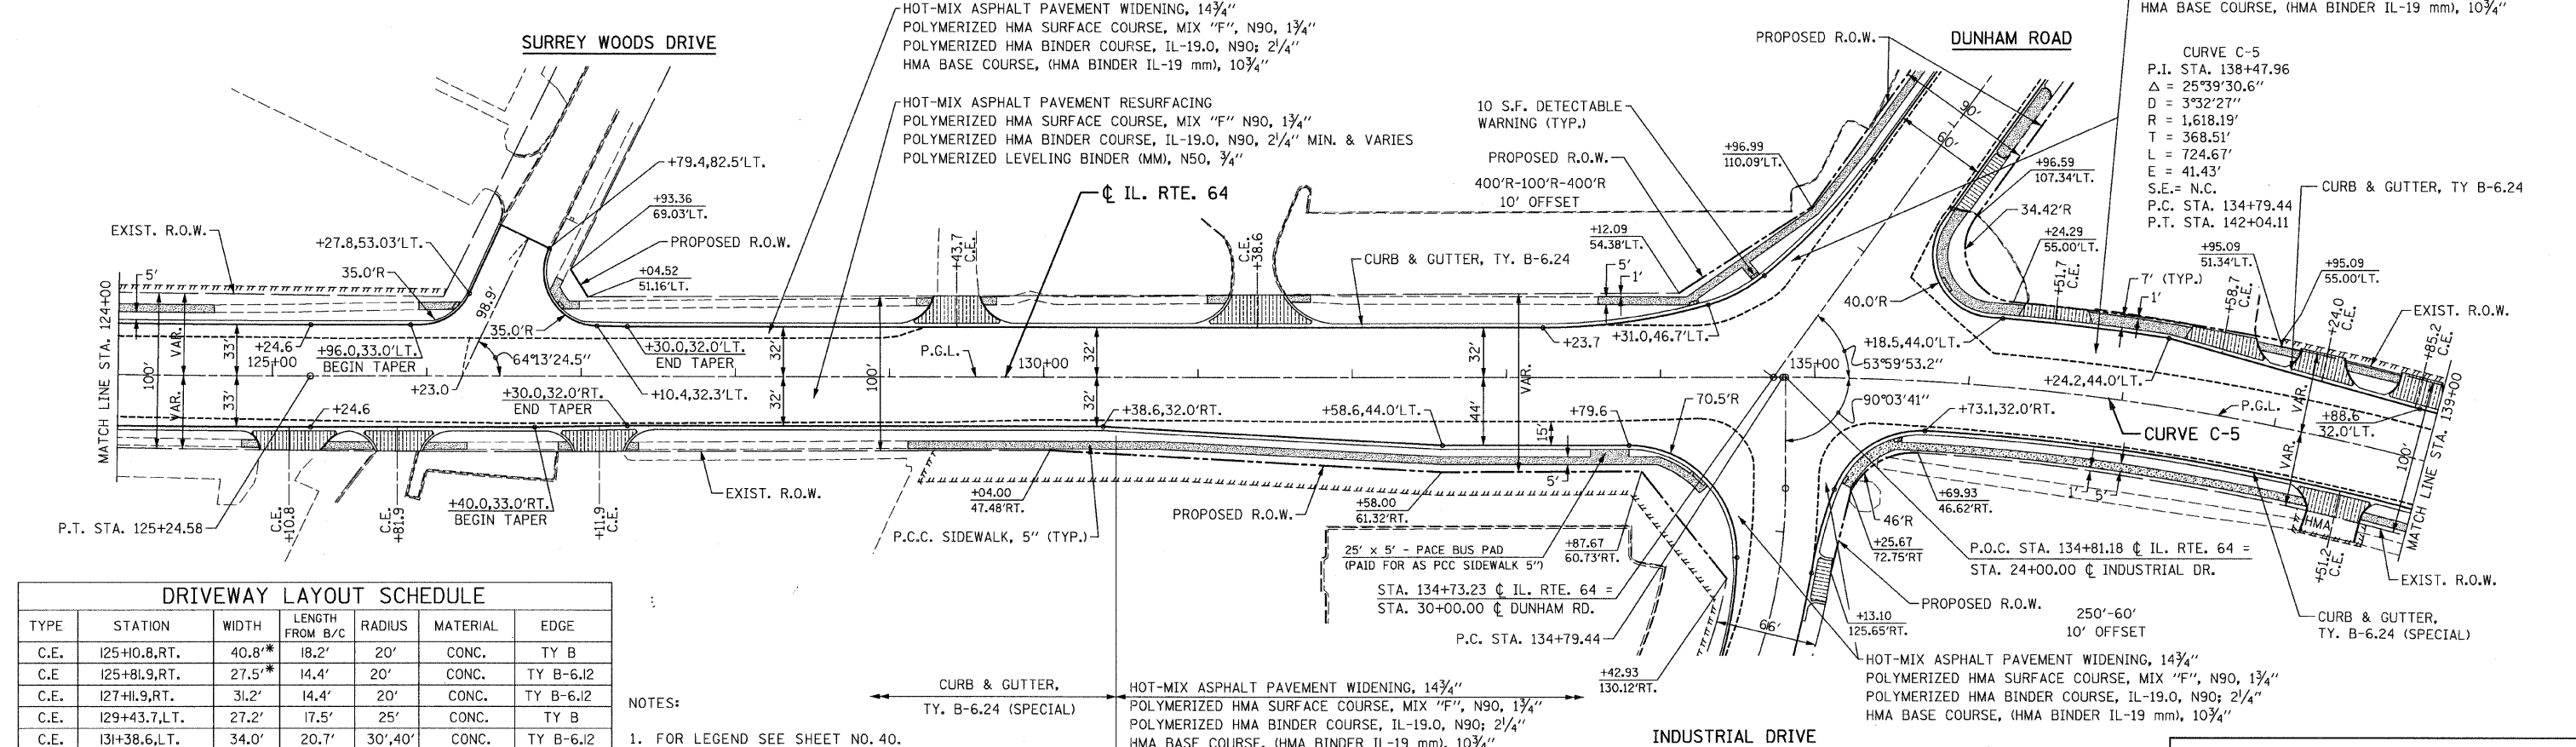


BM #6 ELEV. 771.19
 STA. 126+05, 41' LT.
 "X" CUT ON N.W. FLANGE BOLT OF FIRE HYDRANT
 @ N.W. CORNER OF RT. 64 & SURREY WOODS DR.

F.A.P. RTE.	SECTION	COUNTY	TOTAL SHEETS	SHEET NO.
307	129-R-2	KANE	243	44
STA. 124+00 TO STA. 139+00		ILLINOIS FED. AID PROJECT		
CONTRACT NO. 62195				

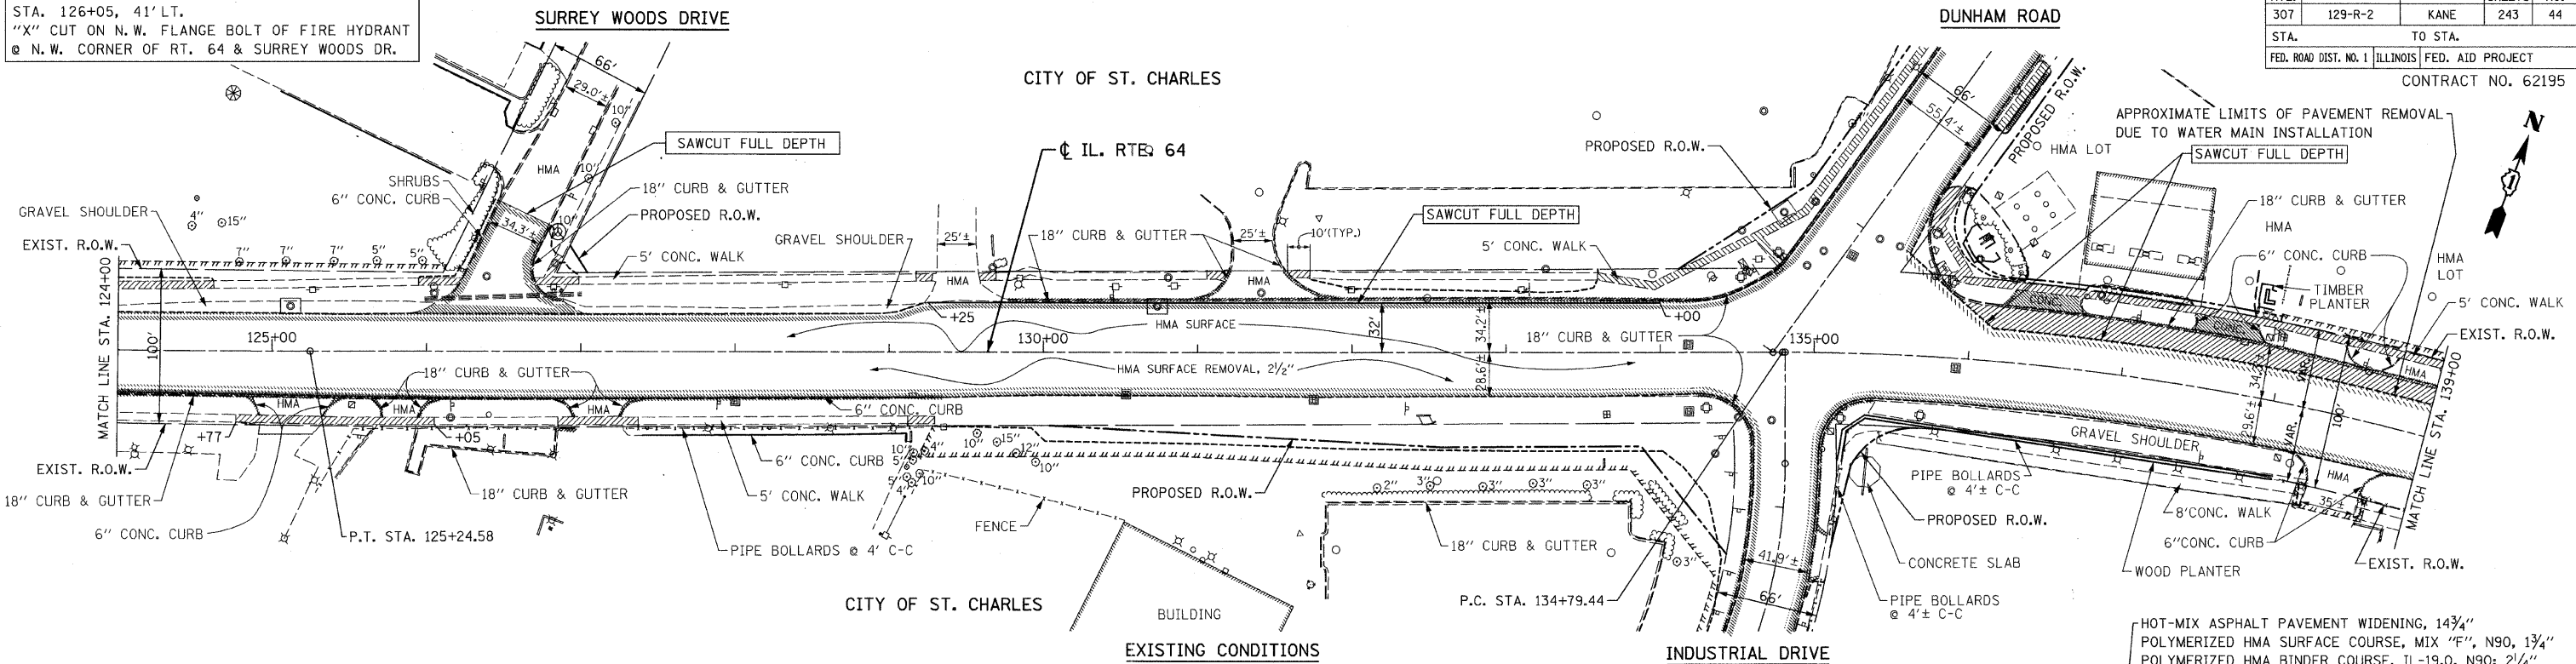

TYPE	STATION	WIDTH	LENGTH FROM B/C	RADIUS	MATERIAL	EDGE
C.E.	125+10.8, RT.	40.8'	18.2'	20'	CONC.	TY B
C.E.	125+81.9, RT.	27.5'	14.4'	20'	CONC.	TY B-6.12
C.E.	127+11.9, RT.	31.2'	14.4'	20'	CONC.	TY B-6.12
C.E.	129+43.7, LT.	27.2'	17.5'	25'	CONC.	TY B
C.E.	131+38.6, LT.	34.0'	20.7'	30', 40'	CONC.	TY B-6.12
C.E.	136+51.7, LT.	40.7'	8.0'	"T"	CONC.	NONE
C.E.	137+58.7, LT.	42.1'	10.5'	"T", 25'	CONC.	NONE, TY B
C.E.	138+24.0, LT.	28.6'	15.8'	15', 25'	CONC.	TY B
C.E.	138+51.2, RT.	34.4'	13.2'	15', 25'	CONC. APRON	TY B
C.E.	138+85.2, LT.	26.5'	12.5'	15', 25'	CONC.	TY B

* WIDTH AT R.O.W. "T" = TAPER PER DISTRICT 1 DETAIL.
 FOR TYPICAL DRIVEWAY DETAILS SEE SHEET NO. 56.

- NOTES:
- FOR LEGEND SEE SHEET NO. 40.
 - FOR ILLINOIS ROUTE 64 PROFILE SEE SHEET NO. 48.
 - ALL PAVEMENT STUBS SHALL BE 2".
 - FOR SIDE ROAD RETURN TREATMENT SEE SHEET NO. 55.
 - THE GENERAL CONTRACTOR IS REQUIRED TO HIRE AN ENVIRONMENTAL FIRM WITH AT LEAST FIVE (5) DOCUMENTED LEAKING UNDERGROUND STORAGE TANK (LUST) CLEANUPS OR THAT IS PRE-QUALIFIED IN HAZARDOUS WASTE BY THE DEPARTMENT TO REMEDIATE THE SOIL CONTAMINATION AND MONITOR FOR WORKER PROTECTION.

CHRISTIAN-ROGE & ASSOCIATES, INC.
 ENGINEERS-PLANNERS-SURVEYORS
 211 WEST WACKER DRIVE
 CHICAGO, ILLINOIS 60606
 1-312-372-2023 FAX: 1-312-372-5274

NAME	DATE

ILLINOIS DEPARTMENT OF TRANSPORTATION
 EXISTING CONDITIONS AND PROPOSED PLAN
 STA. 124+00 TO STA. 139+00
 ILLINOIS ROUTE 64
 SCALE: 1" = 50'
 DATE: OCTOBER 26, 2011
 DRAWN BY B.K.
 CHECKED BY S.J.P.

FILE NAME: r-1064-10-05.dgn
 PLOT DATE: 10/26/2011
 PLOT SCALE: 50.00000 Fts. / IN.