
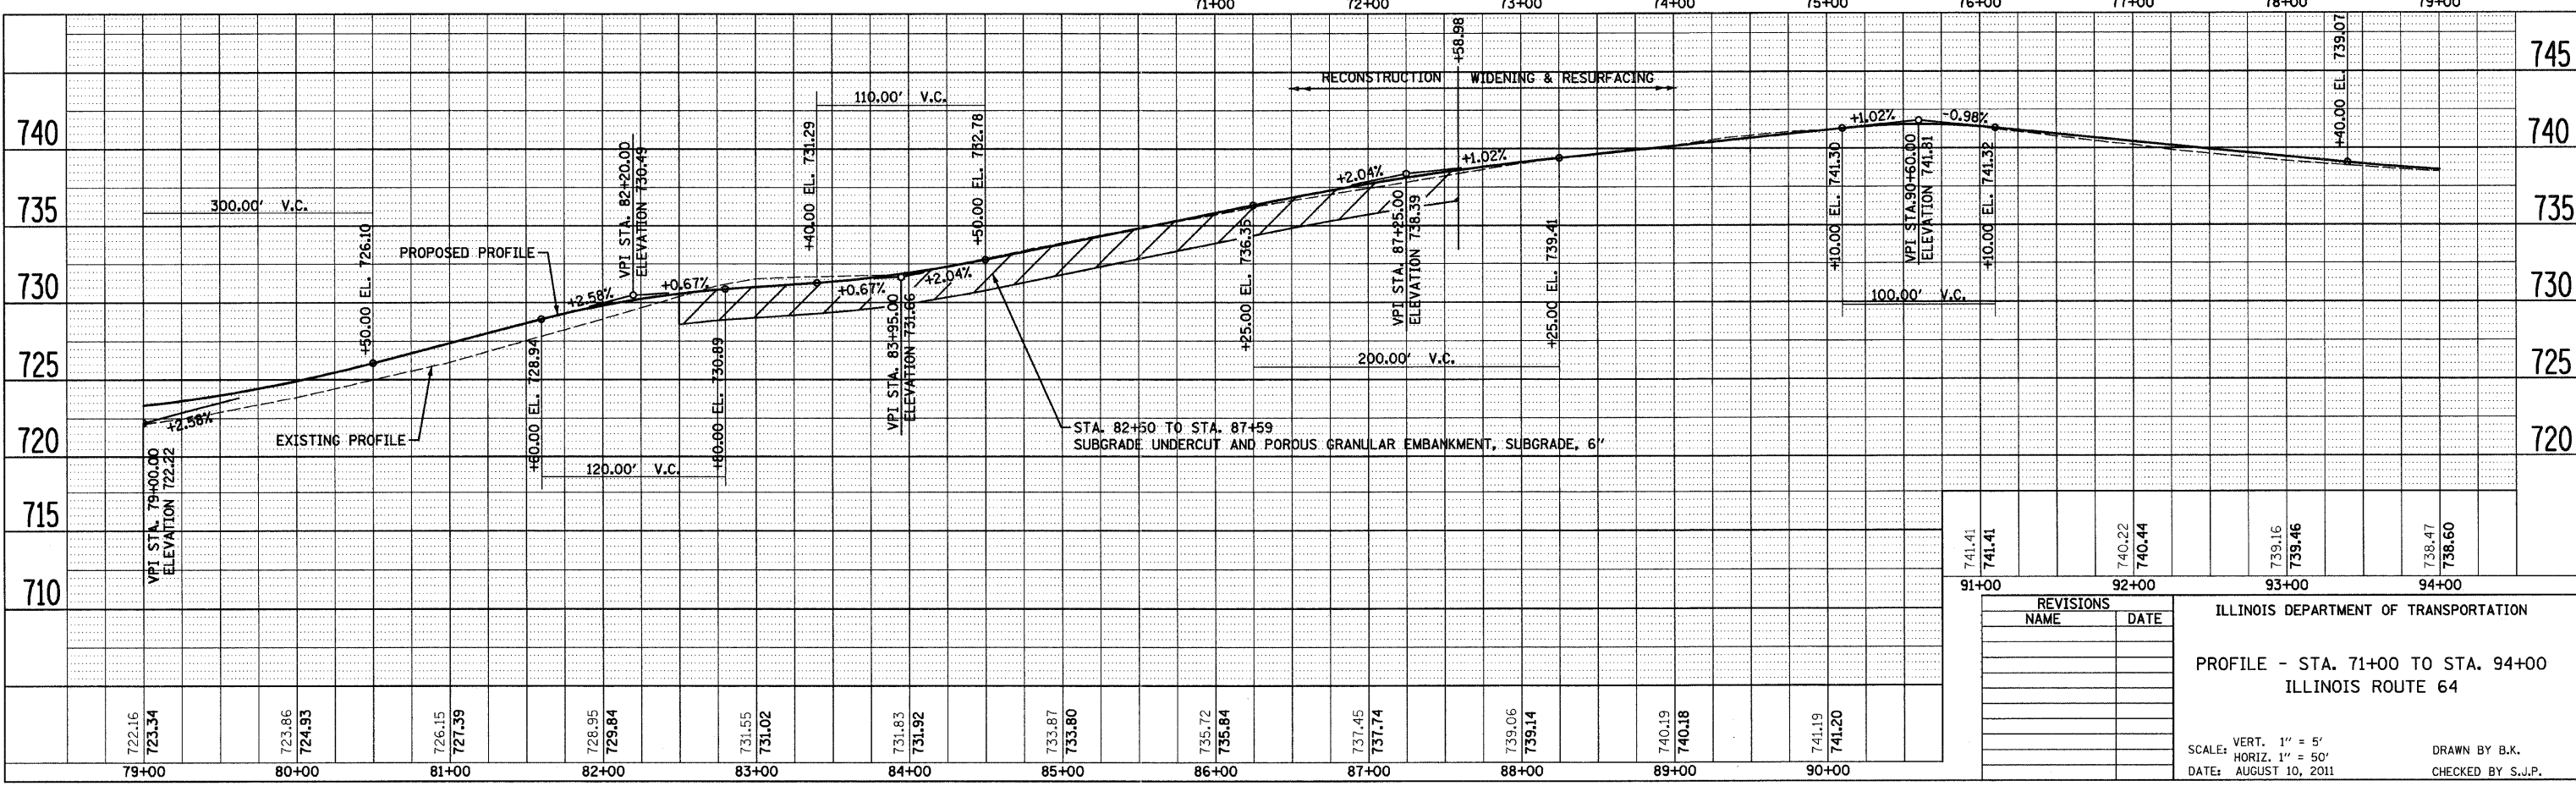


F.A.P. RTE.	SECTION	COUNTY	TOTAL SHEETS	SHEET NO.
307	129-R-2	KANE	243	46
STA.		TO STA.		
FED. ROAD DIST. NO. 1		ILLINOIS FED. AID PROJECT		
CONTRACT NO. 62195				

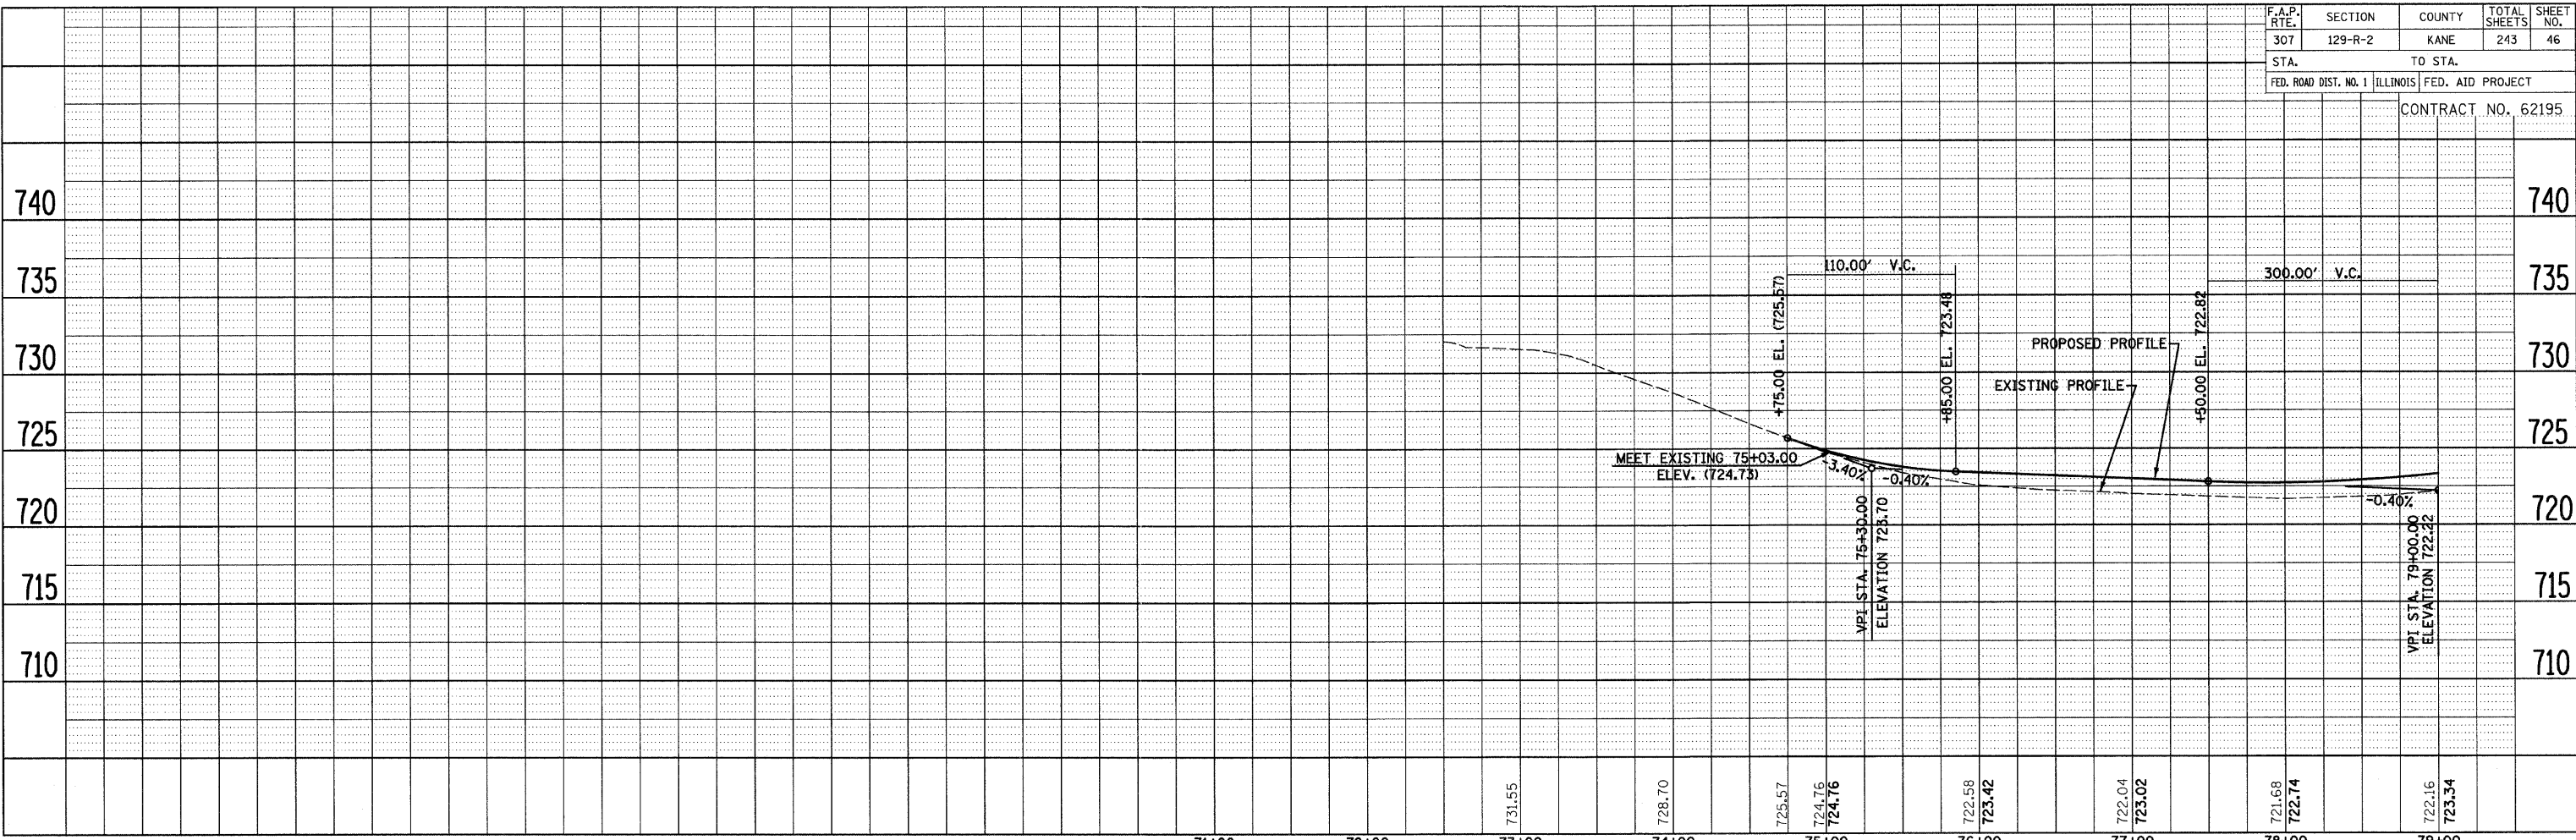

REVISIONS	
NAME	DATE

ILLINOIS DEPARTMENT OF TRANSPORTATION

PROFILE - STA. 71+00 TO STA. 94+00
ILLINOIS ROUTE 64

SCALE: VERT. 1" = 5'
HORIZ. 1" = 50'

DATE: AUGUST 10, 2011

DRAWN BY B.K.
CHECKED BY S.J.P.

FILE NAME: F:\a6\p01\l1.dgn
PLOT DATE: 8/12/2011
PLOT SCALE: 50.0000 Ft / IN.