
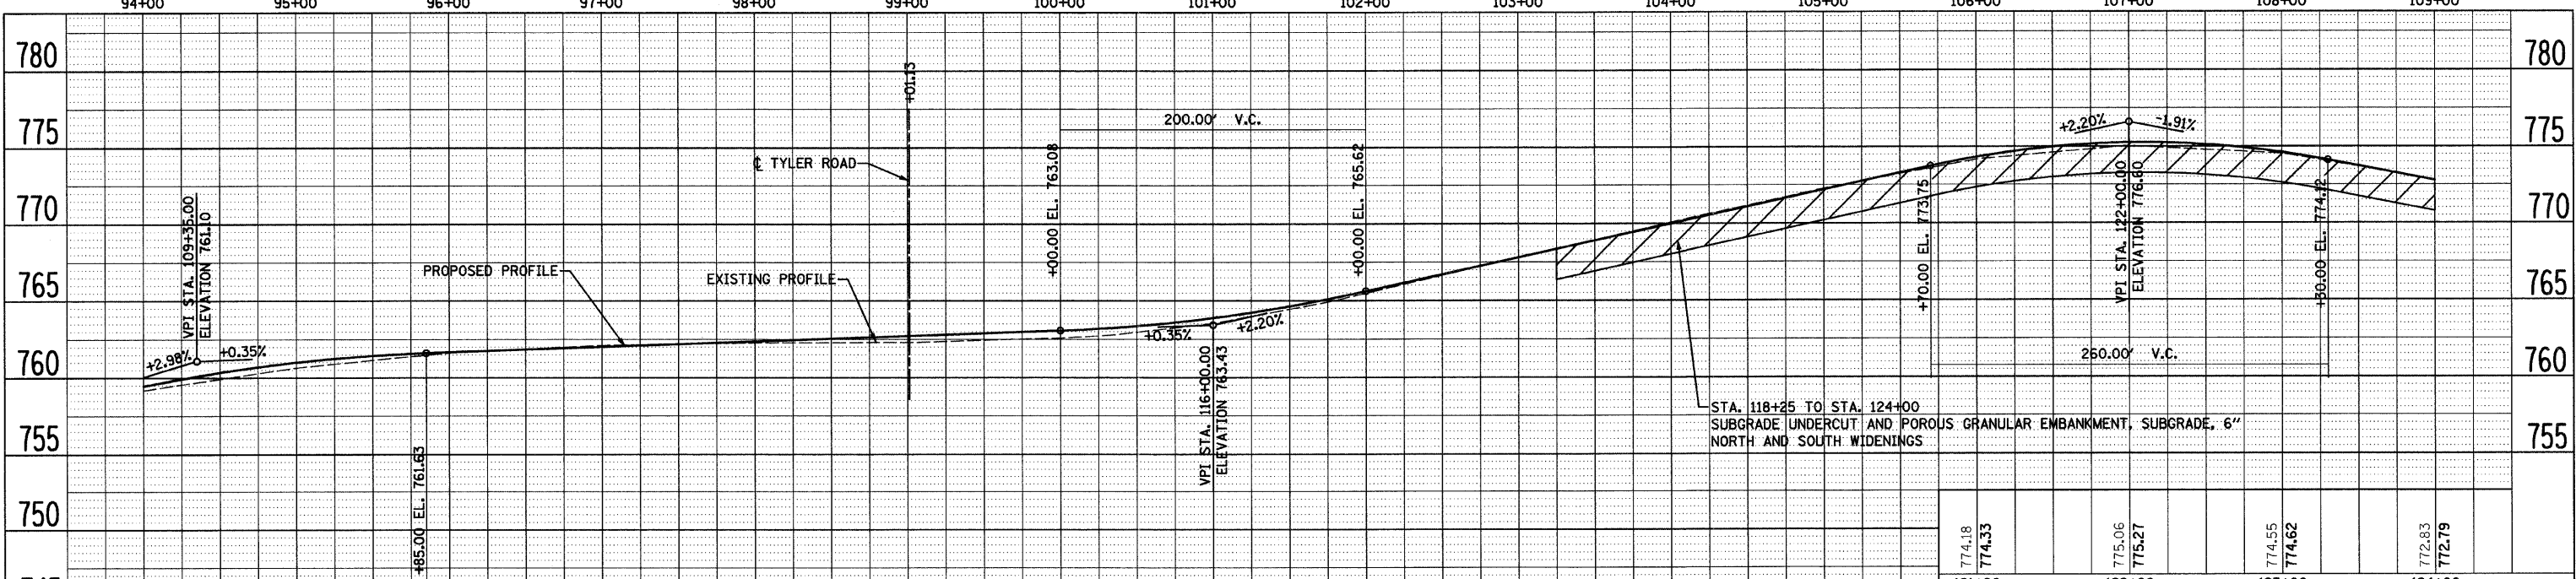


F.A.P. RTE.	SECTION	COUNTY	TOTAL SHEETS	SHEET NO.
307	129-R-2	KANE	243	47
STA.	TO STA.			
FED. ROAD DIST. NO. 1	ILLINOIS	FED. AID PROJECT		
CONTRACT NO. 62195				

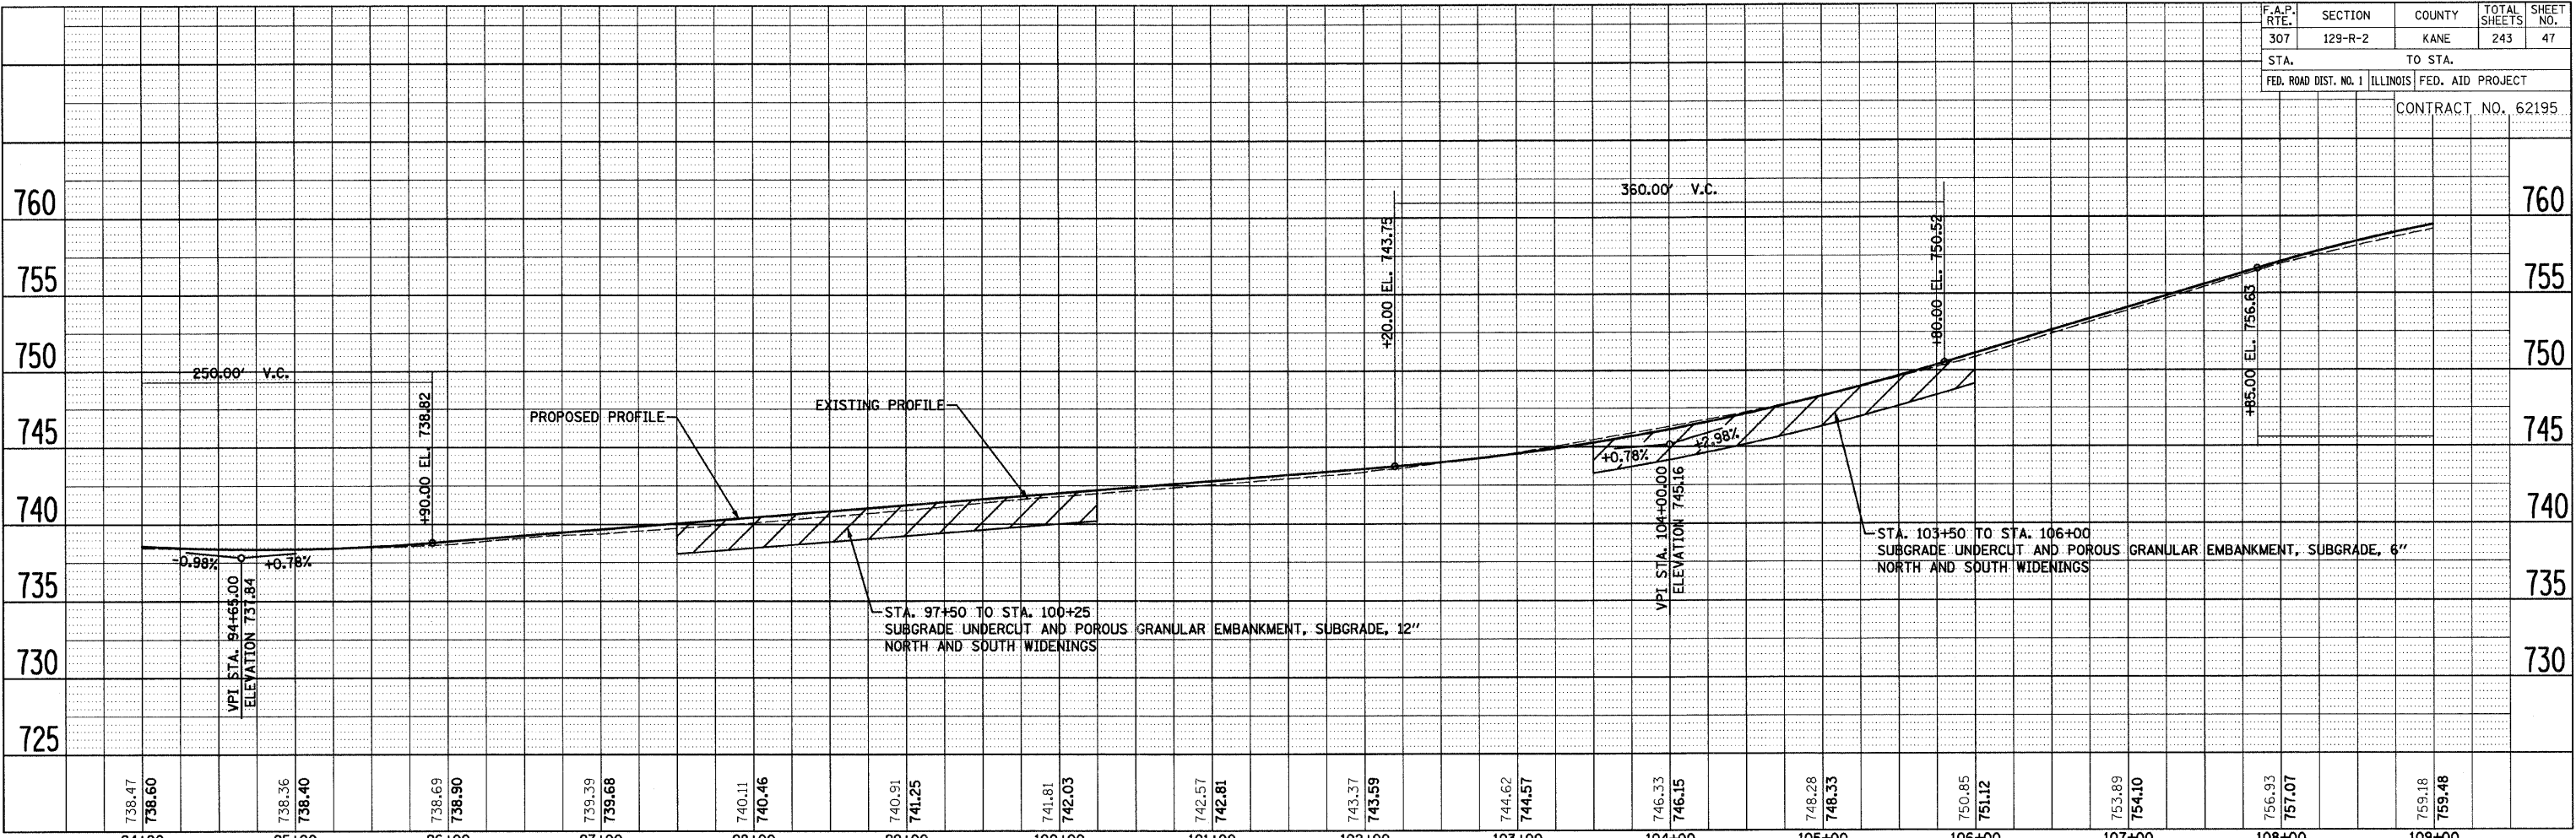

REVISIONS	
NAME	DATE

ILLINOIS DEPARTMENT OF TRANSPORTATION

PROFILE - STA. 94+00 TO STA. 124+00
ILLINOIS ROUTE 64

SCALE: VERT. 1" = 5'
HORIZ. 1" = 50'

DATE: AUGUST 10, 2011

DRAWN BY B.K.
CHECKED BY S.J.P.

FILE NAME: r1654p0102.dgn
PLOT DATE: 9/12/2011
PLOT SCALE: 1/8" = 1' / IN.