
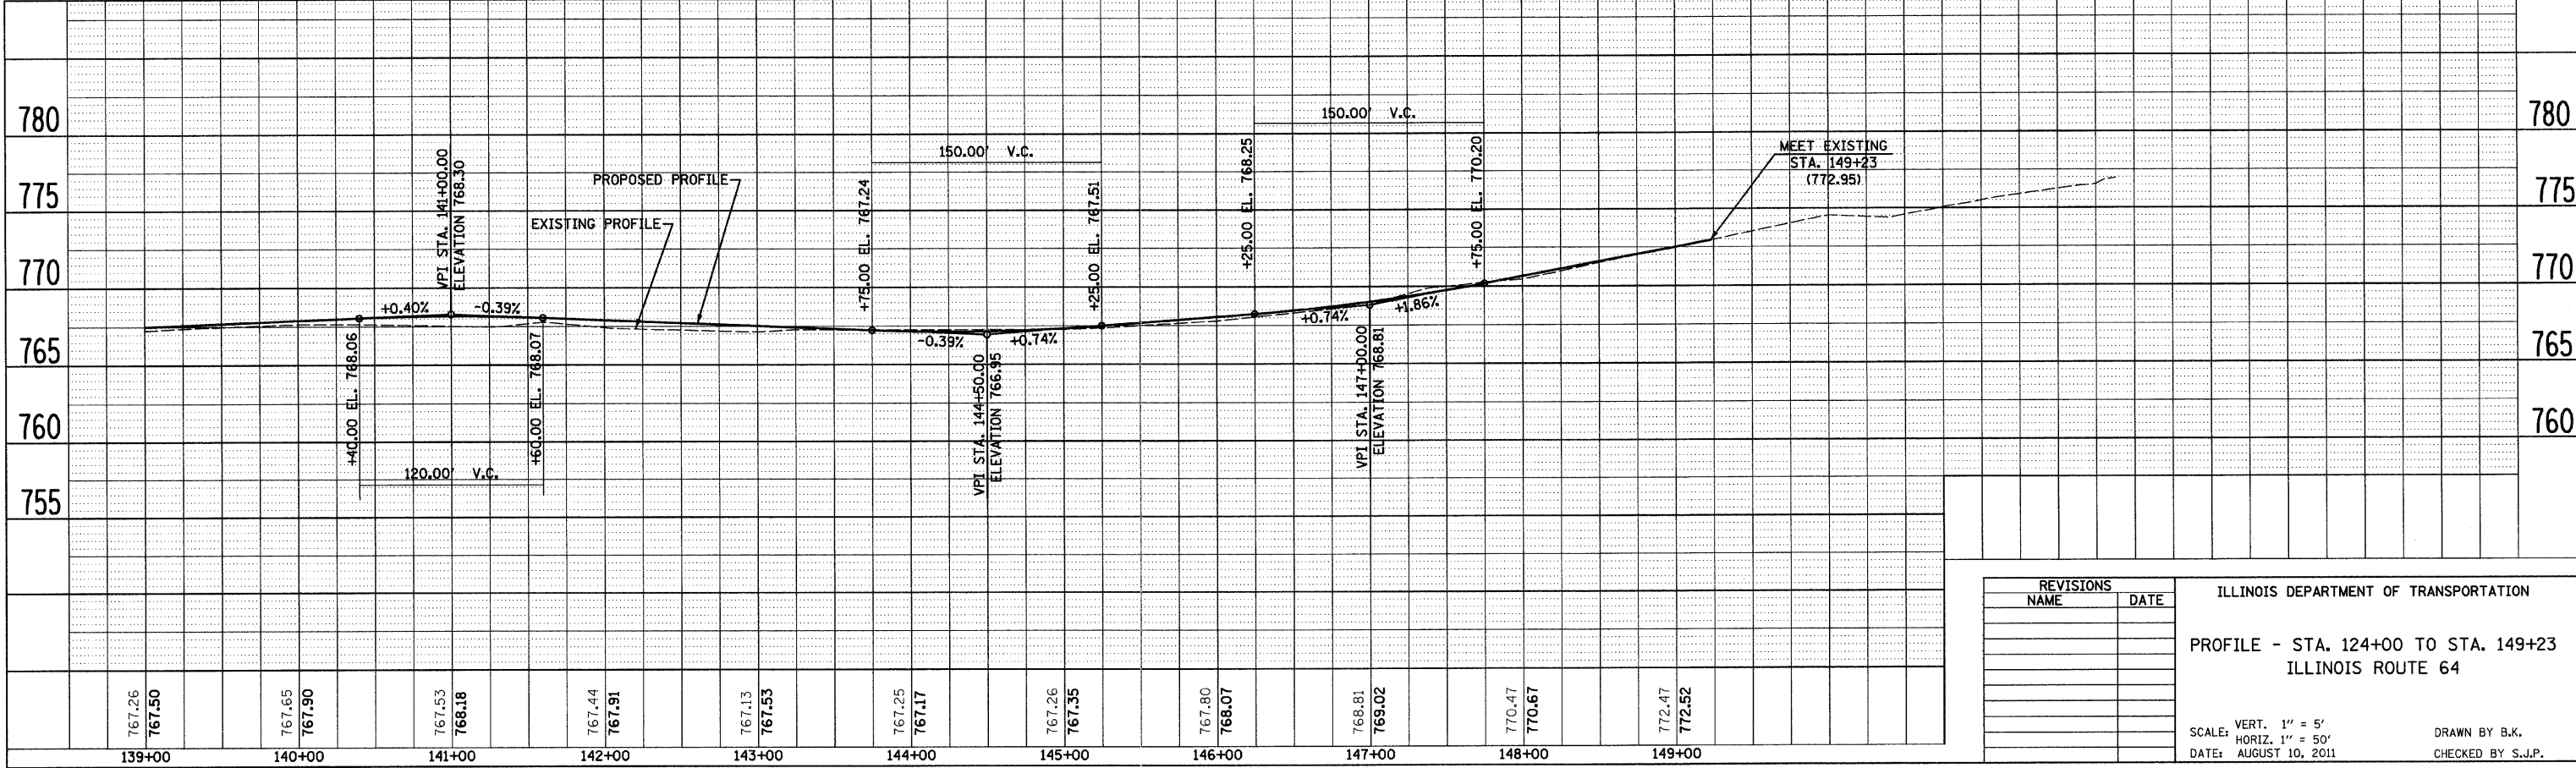


F.A.P. RTE.	SECTION	COUNTY	TOTAL SHEETS	SHEET NO.
307	129-R-2	KANE	243	48
STA.		TO STA.		
FED. ROAD DIST. NO. 1		ILLINOIS FED. AID PROJECT		
CONTRACT NO. 62195				

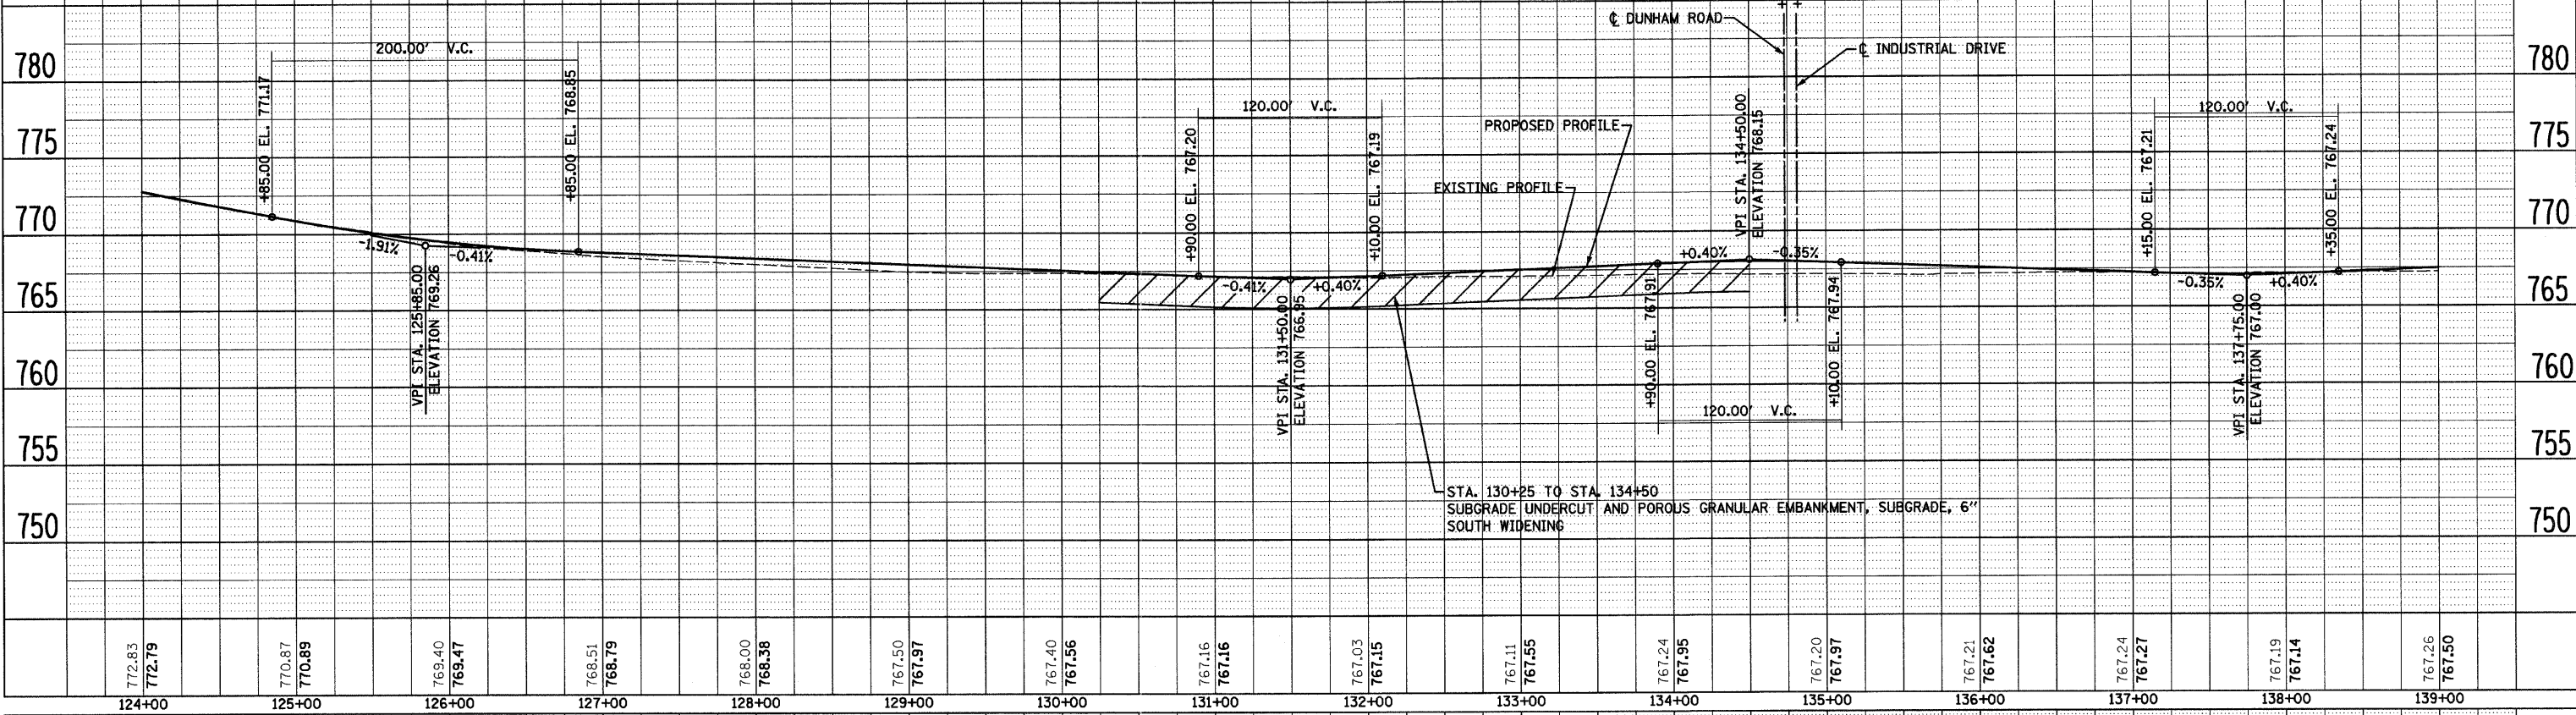

REVISIONS	
NAME	DATE

ILLINOIS DEPARTMENT OF TRANSPORTATION

PROFILE - STA. 124+00 TO STA. 149+23  
ILLINOIS ROUTE 64

SCALE: VERT. 1" = 5'  
HORIZ. 1" = 50'

DATE: AUGUST 10, 2011

DRAWN BY B.K.  
CHECKED BY S.J.P.

FILE NAME = r1684pr083.dgn  
PLOT DATE = 9/12/2011  
PLOT SCALE = 5/8" = 1' / IN.