



F.A.P. RTE.	SECTION	COUNTY	TOTAL SHEETS	SHEET NO.
307	129-R-2	KANE	243	49
STA.		TO STA.		
FED. ROAD DIST. NO. 1		ILLINOIS FED. AID PROJECT		
CONTRACT NO. 62195				

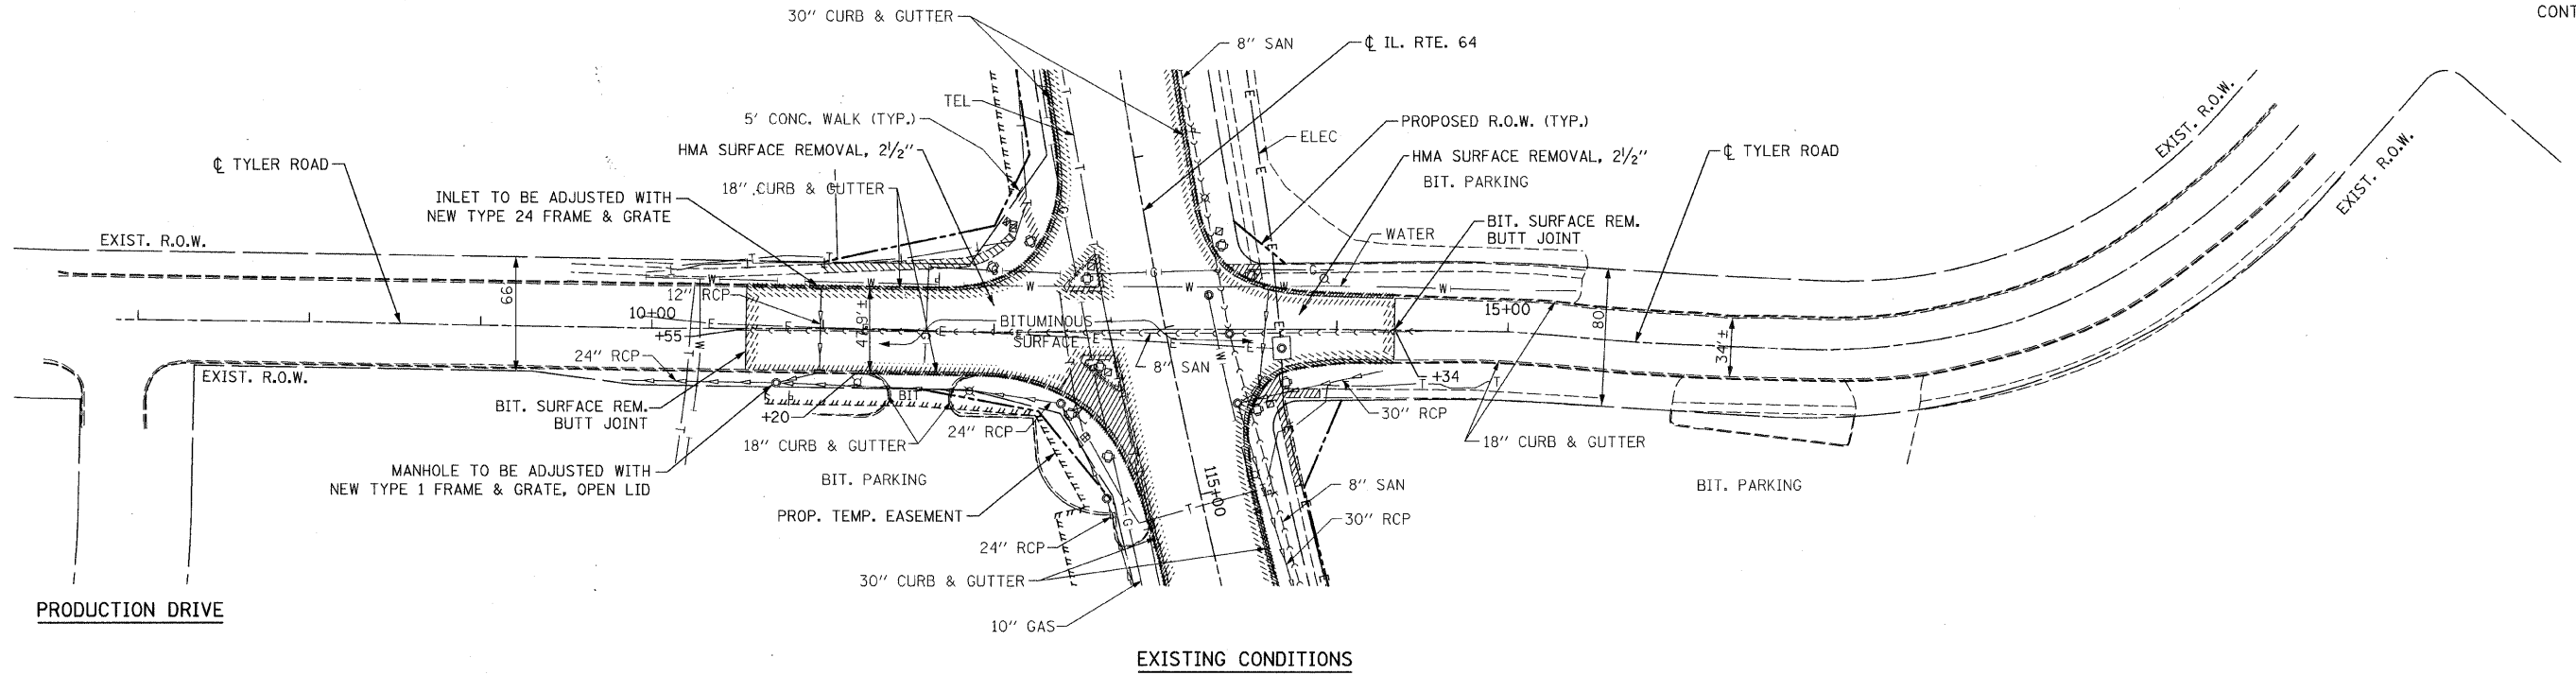

EXISTING CONDITIONS

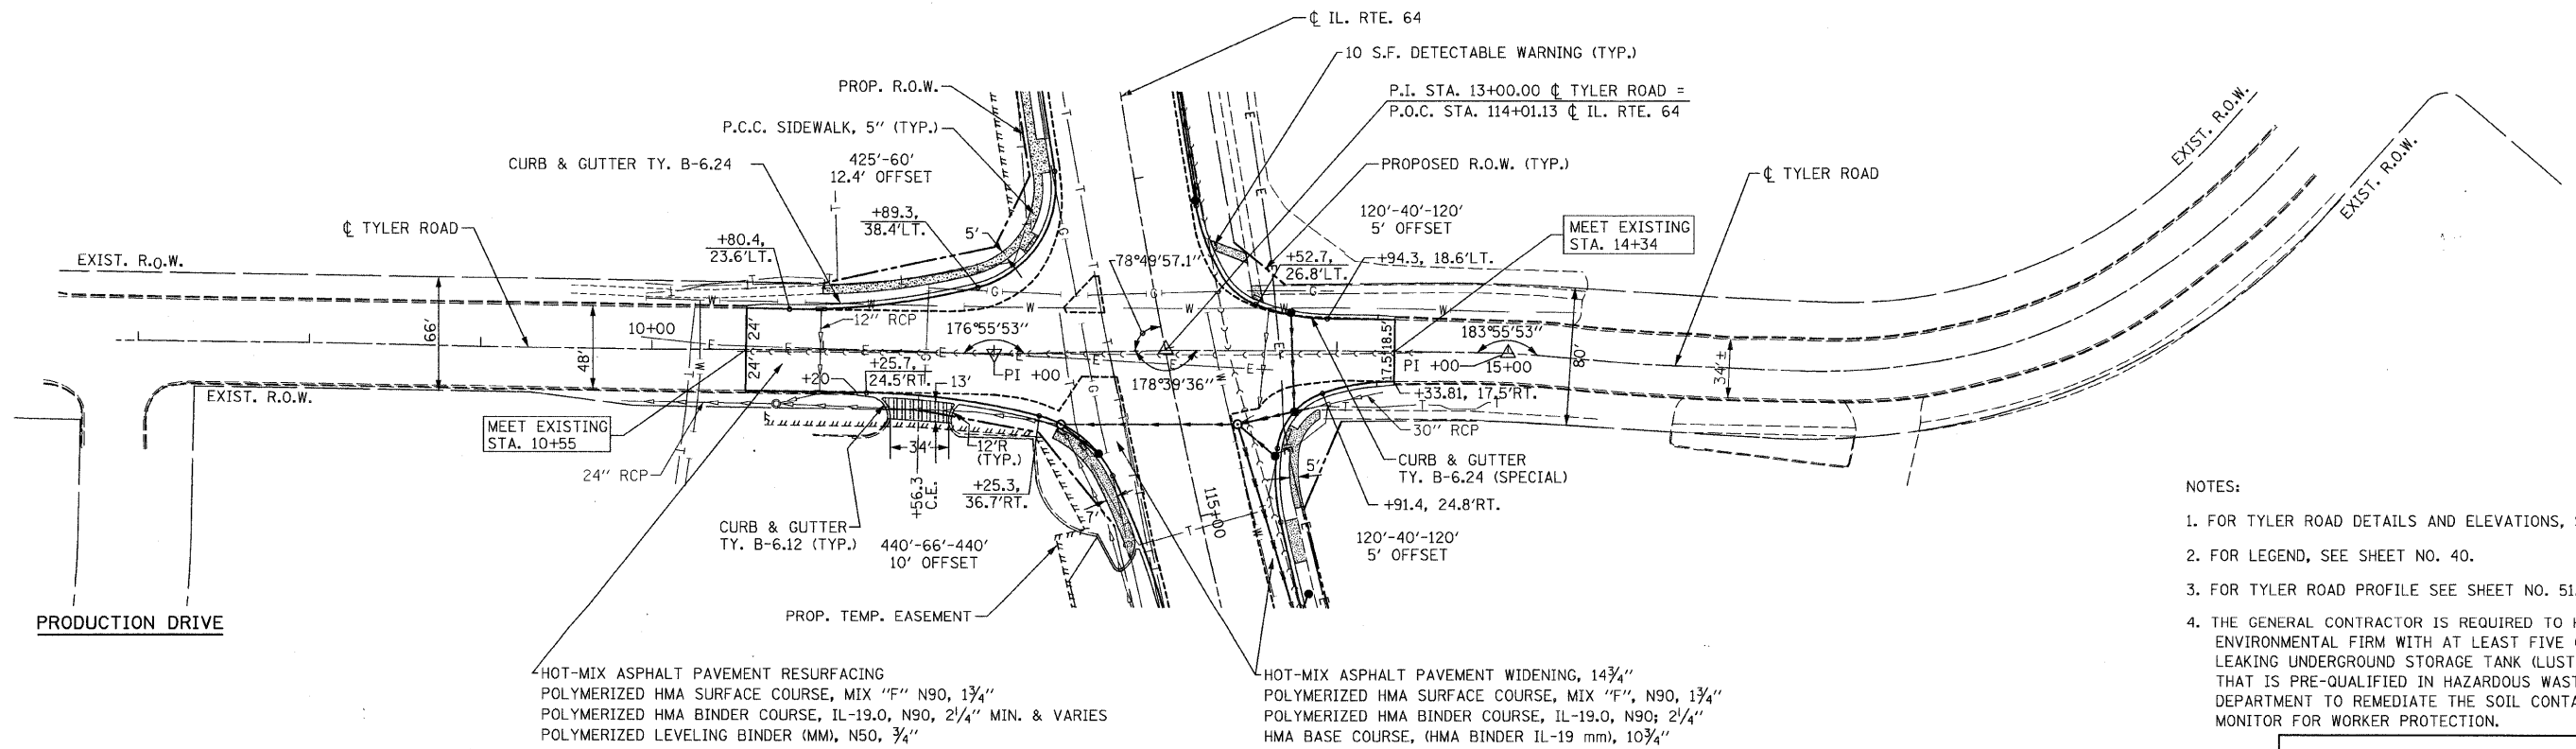

PROPOSED PLAN

- NOTES:
1. FOR TYLER ROAD DETAILS AND ELEVATIONS, SEE SHEET NO. 53.
  2. FOR LEGEND, SEE SHEET NO. 40.
  3. FOR TYLER ROAD PROFILE SEE SHEET NO. 51.
  4. THE GENERAL CONTRACTOR IS REQUIRED TO HIRE AN ENVIRONMENTAL FIRM WITH AT LEAST FIVE (5) DOCUMENTED LEAKING UNDERGROUND STORAGE TANK (LUST) CLEANUPS OR THAT IS PRE-QUALIFIED IN HAZARDOUS WASTE BY THE DEPARTMENT TO REMEDIATE THE SOIL CONTAMINATION AND MONITOR FOR WORKER PROTECTION.

ILLINOIS DEPARTMENT OF TRANSPORTATION

EXISTING CONDITIONS AND PROPOSED PLAN  
TYLER ROAD

SCALE: 1" = 50'  
DATE: OCTOBER 26, 2011

DRAWN BY B.K.  
CHECKED BY S.J.P.

REVISIONS	
NAME	DATE

**CR & A**  
**CHRISTIAN-ROGE & ASSOCIATES, INC.**  
 ENGINEERS-PLANNERS-SURVEYORS  
 211 WEST WACKER DRIVE  
 CHICAGO, ILLINOIS 60606  
 1-312-372-2023 FAX: 1-312-372-5274

FILE NAME = r06648tyler.dgn  
 PLOT DATE = 10/26/2011  
 PLOT SCALE = 50.00000 Ft. / IN.