



F.A.P. RTE.	SECTION	COUNTY	TOTAL SHEETS	SHEET NO.
307	129-R-2	KANE	243	51
STA.	TO STA.			
FED. ROAD DIST. NO. 1	ILLINOIS	FED. AID PROJECT		
CONTRACT NO. 62195				

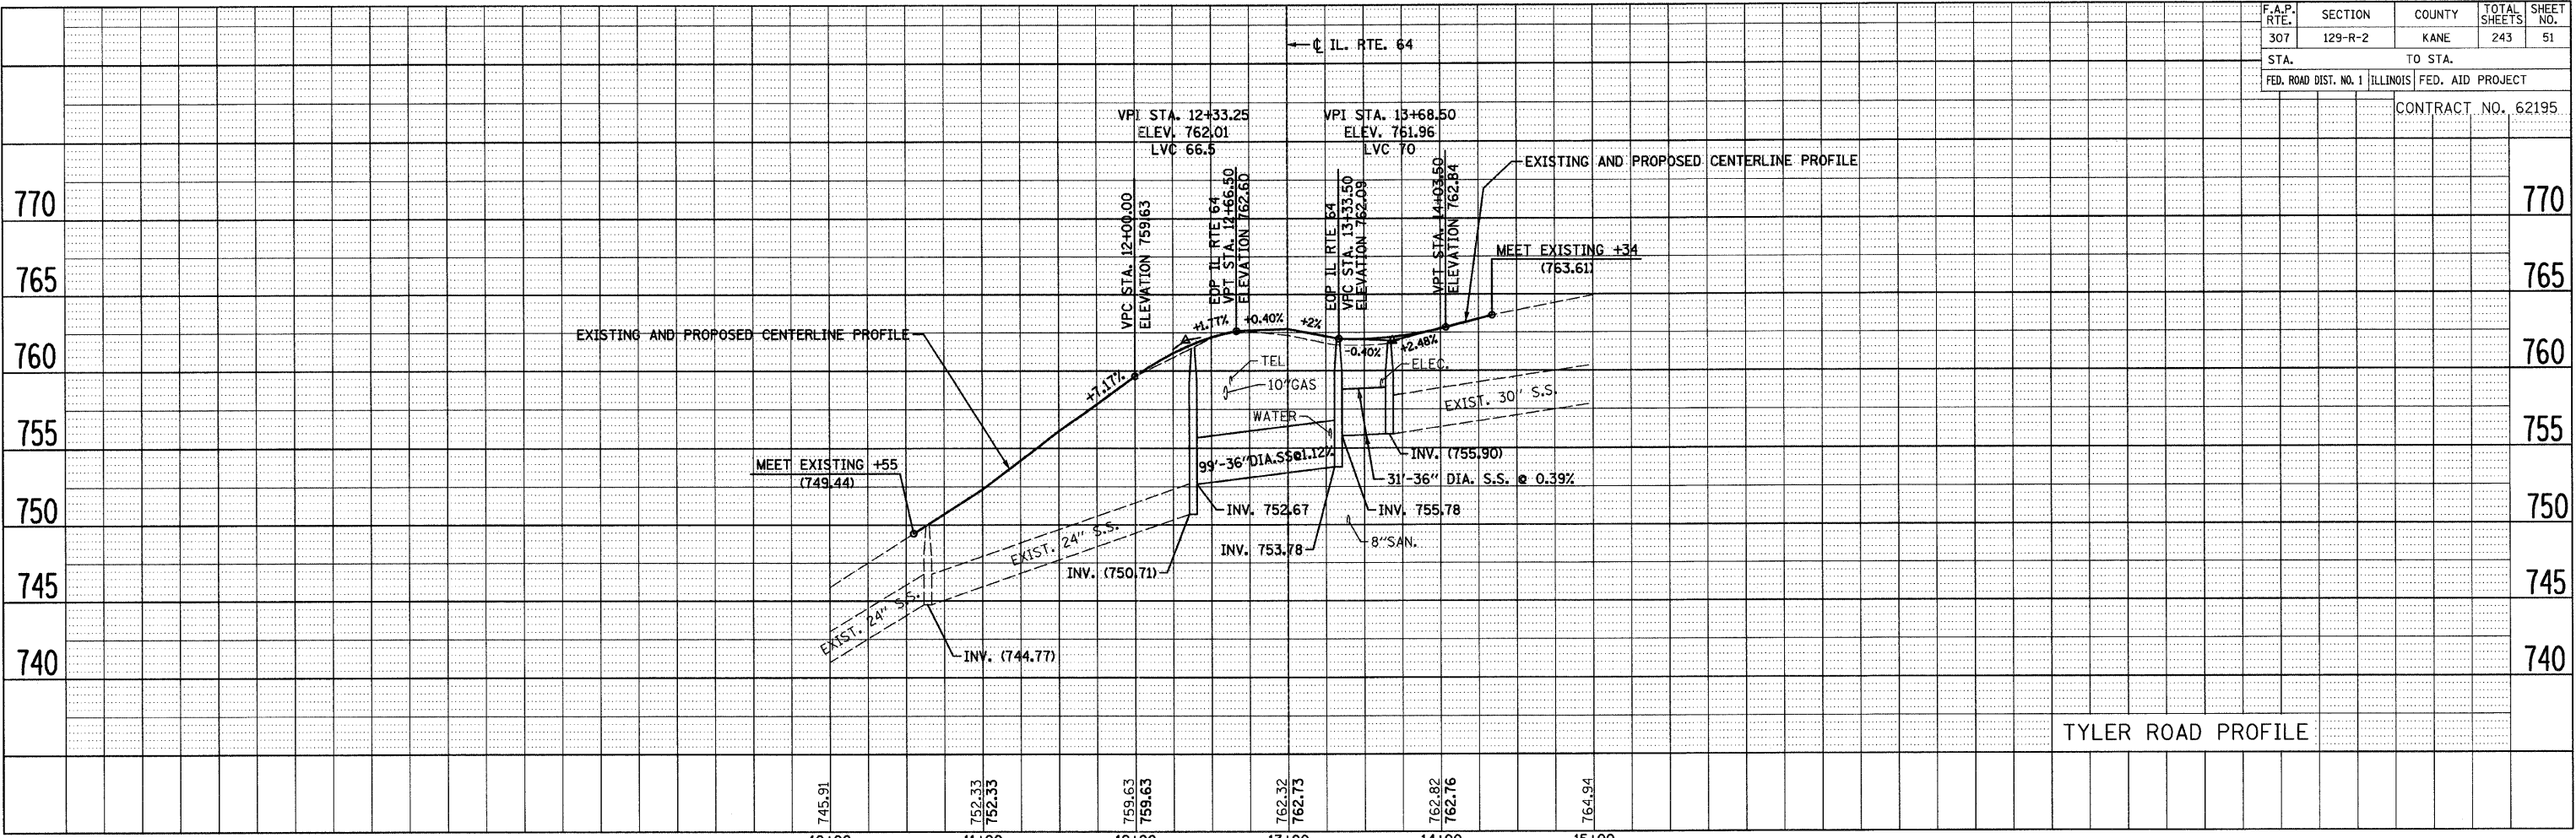

TYLER ROAD PROFILE

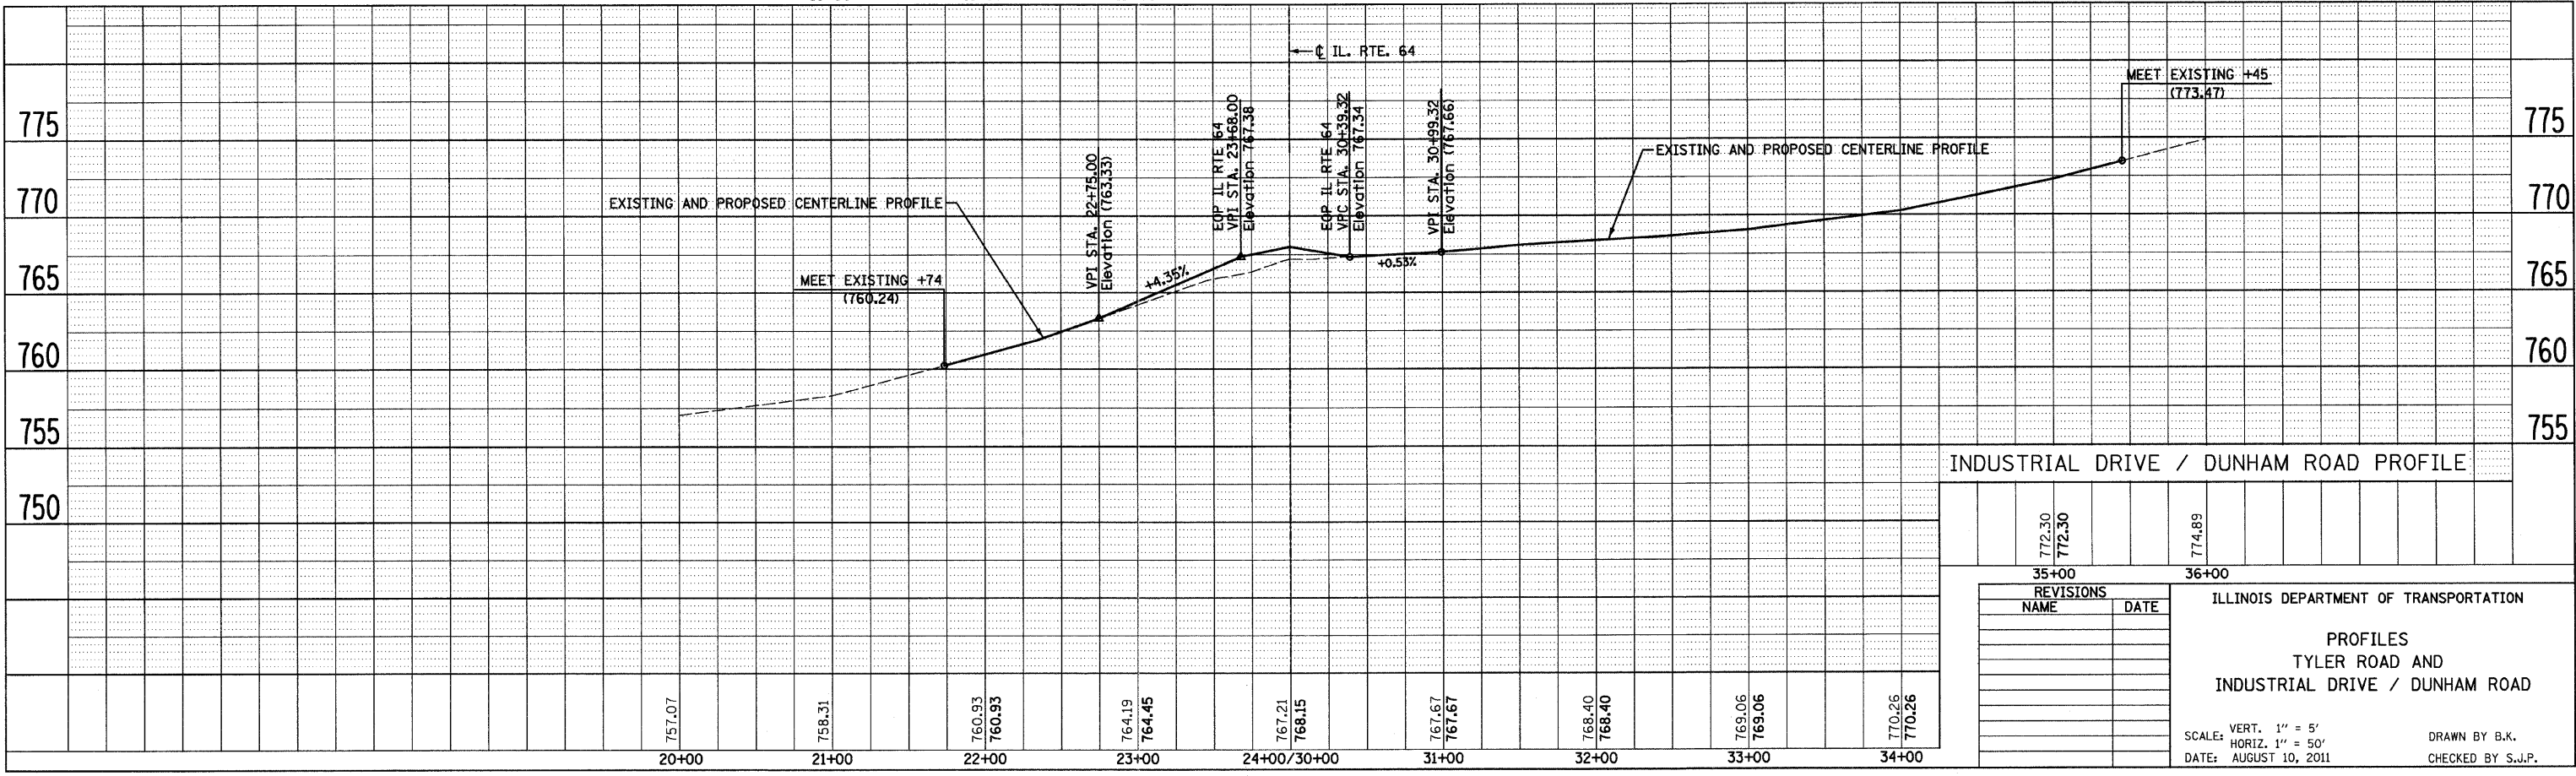

INDUSTRIAL DRIVE / DUNHAM ROAD PROFILE

772.30	772.30	774.89																								
35+00		36+00																								
<table border="1"> <thead> <tr> <th colspan="2">REVISIONS</th> </tr> <tr> <th>NAME</th> <th>DATE</th> </tr> </thead> <tbody> <tr><td> </td><td> </td></tr> <tr><td> </td><td> </td></tr> <tr><td> </td><td> </td></tr> <tr><td> </td><td> </td></tr> <tr><td> </td><td> </td></tr> <tr><td> </td><td> </td></tr> <tr><td> </td><td> </td></tr> <tr><td> </td><td> </td></tr> <tr><td> </td><td> </td></tr> <tr><td> </td><td> </td></tr> </tbody> </table>			REVISIONS		NAME	DATE																				
REVISIONS																										
NAME	DATE																									
ILLINOIS DEPARTMENT OF TRANSPORTATION																										
<p align="center"> PROFILES TYLER ROAD AND INDUSTRIAL DRIVE / DUNHAM ROAD </p>																										
SCALE: VERT. 1" = 5'		DRAWN BY B.K.																								
HORIZ. 1" = 50'		CHECKED BY S.J.P.																								
DATE: AUGUST 10, 2011																										

FILE NAME = r:\e6\ander-dp\prof.dgn
PLOT DATE = 9/12/2011
PLOT SCALE = 5/8" = 1' / IN.