


F.A.P. RTE.	SECTION	COUNTY	TOTAL SHEETS	SHEET NO.
307	129-R-2	KANE	243	54
STA.		TO STA.		
FED. ROAD DIST. NO. 1		ILLINOIS FED. AID PROJECT		
CONTRACT NO. 62195				

CURVE C-5
P. I. STA. = 138+47.96
 $\Delta = 25^{\circ}39'30.6''$
 $D = 03^{\circ}32'27''$
 $R = 1,618.19'$
 $T = 368.51'$
 $L = 724.67'$
 $E = 41.43'$
P. C. STA. = 134+79.44
P. T. STA. = 142+04.11

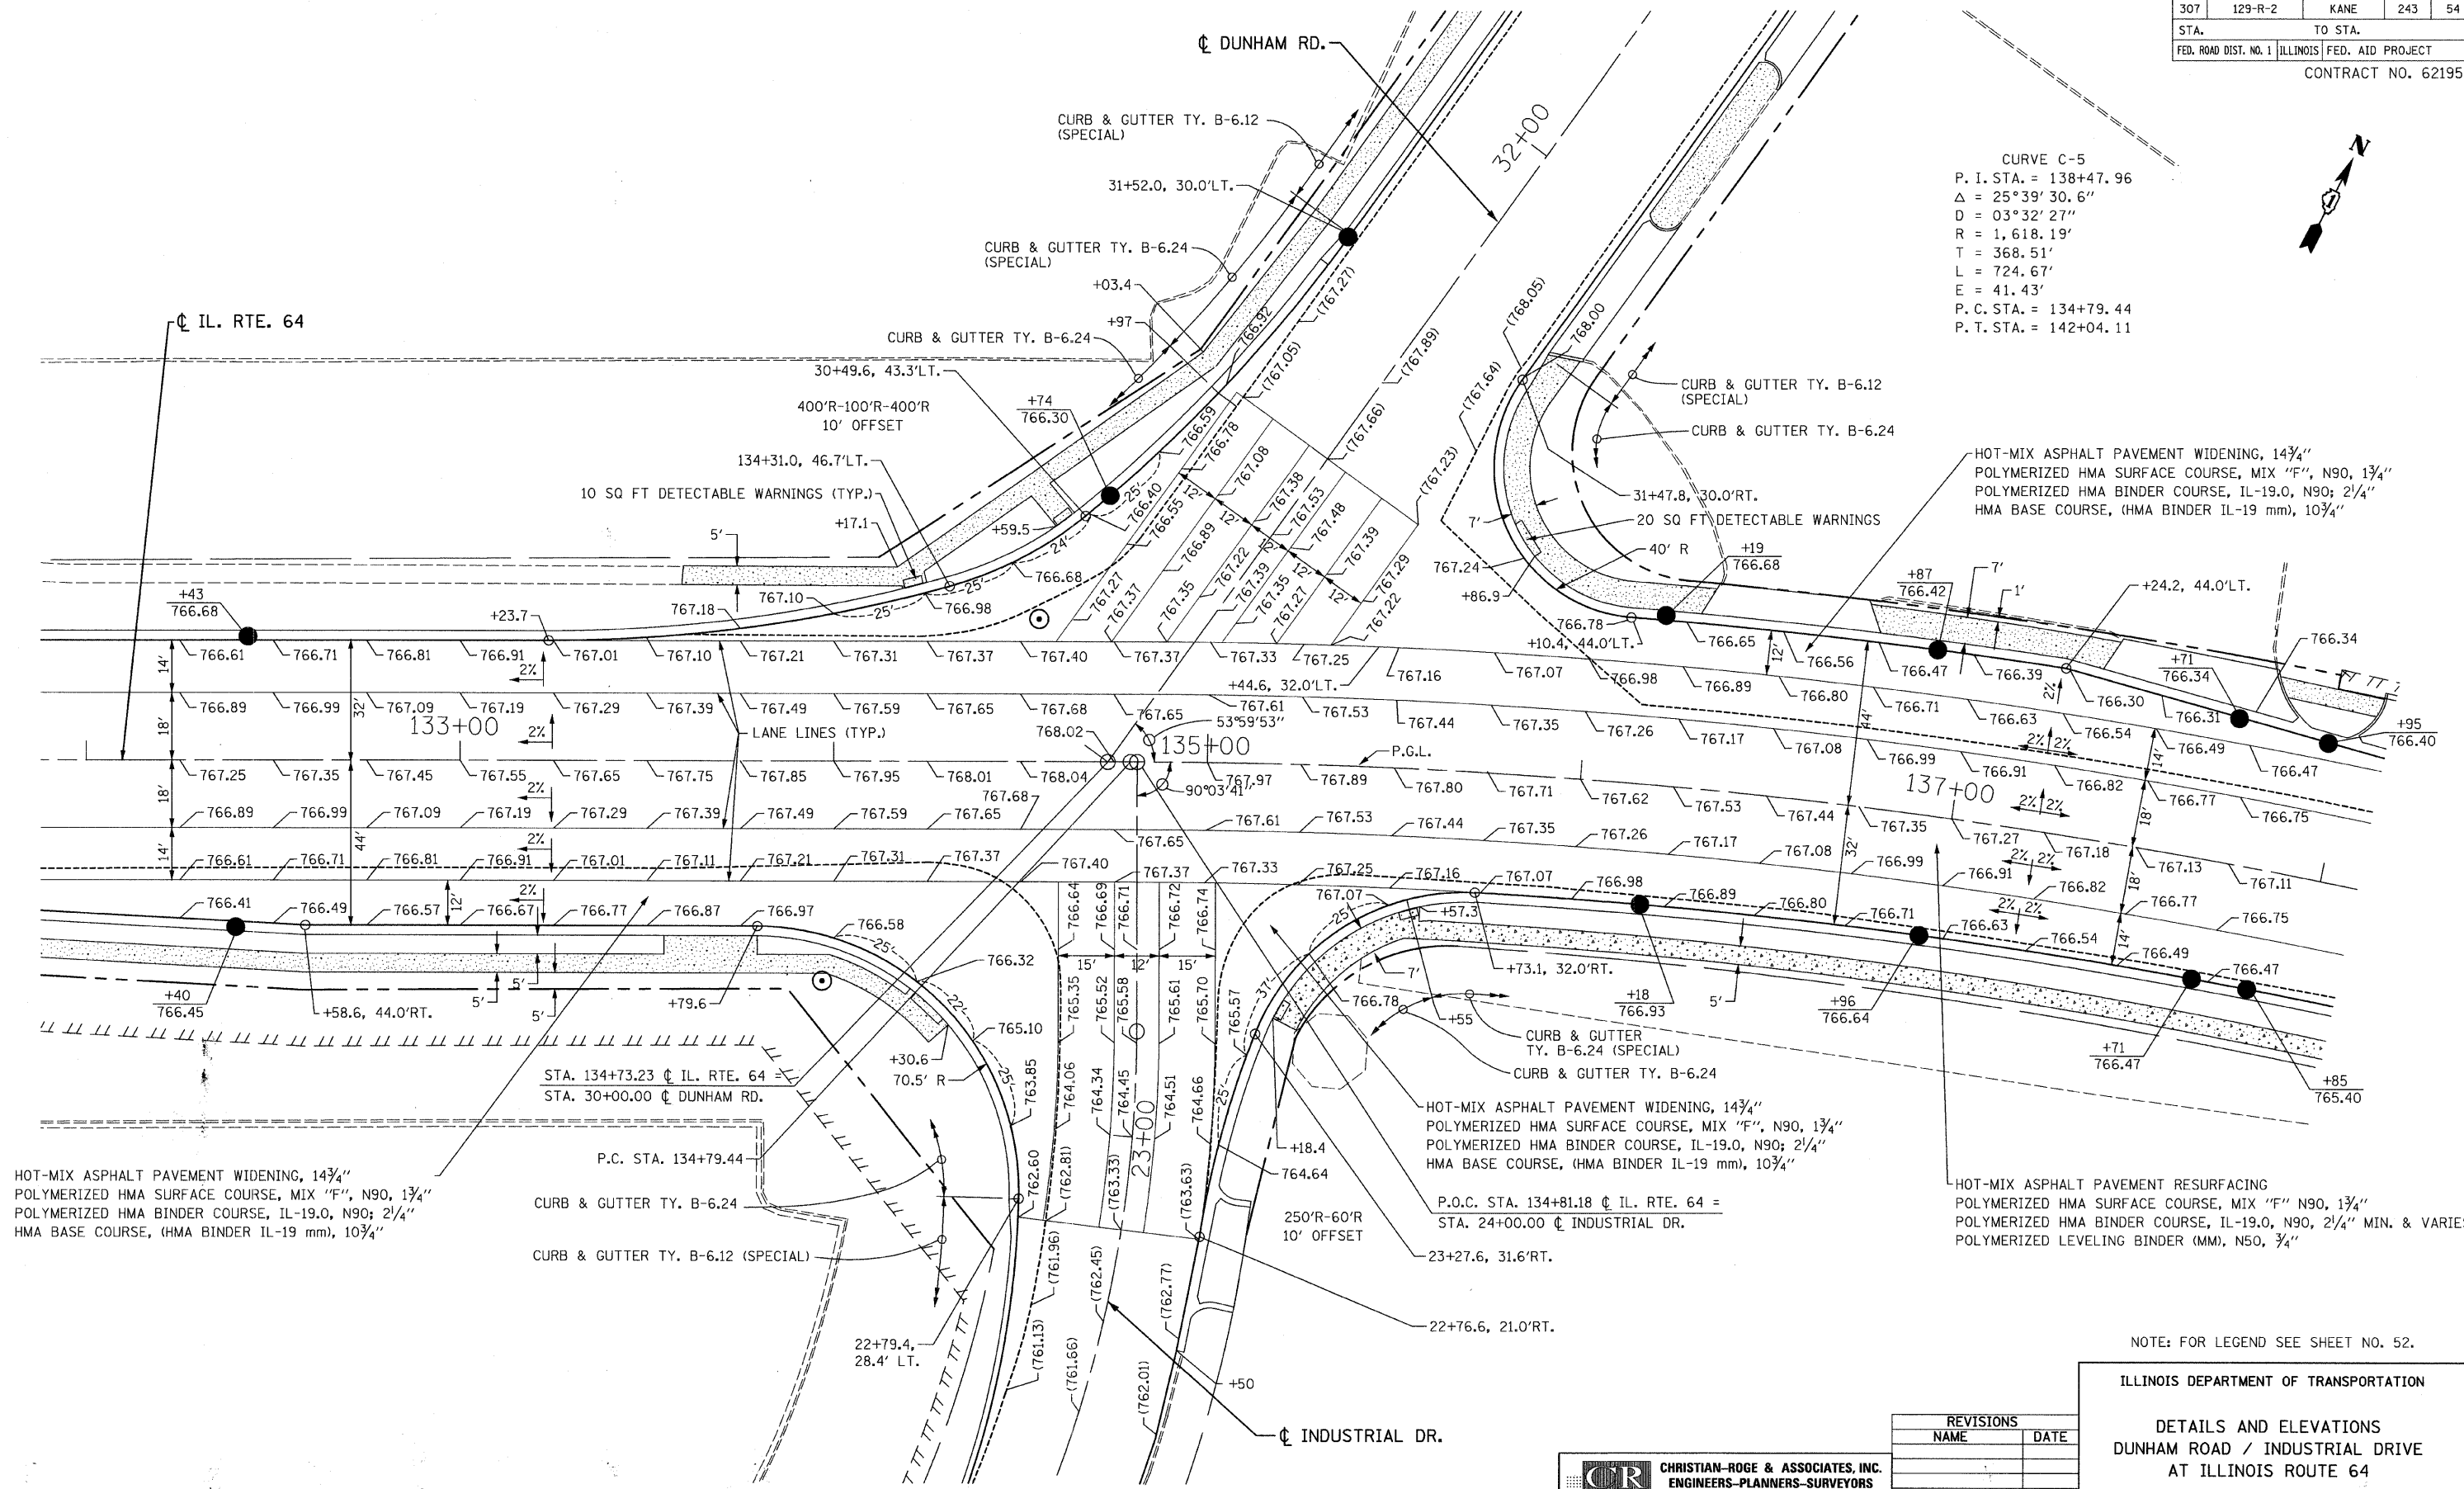

HOT-MIX ASPHALT PAVEMENT WIDENING, 1 3/4"
POLYMERIZED HMA SURFACE COURSE, MIX "F", N90, 1 3/4"
POLYMERIZED HMA BINDER COURSE, IL-19.0, N90; 2 1/4"
HMA BASE COURSE, (HMA BINDER IL-19 mm), 10 3/4"

HOT-MIX ASPHALT PAVEMENT WIDENING, 1 3/4"
POLYMERIZED HMA SURFACE COURSE, MIX "F", N90, 1 3/4"
POLYMERIZED HMA BINDER COURSE, IL-19.0, N90; 2 1/4"
HMA BASE COURSE, (HMA BINDER IL-19 mm), 10 3/4"

HOT-MIX ASPHALT PAVEMENT RESURFACING
POLYMERIZED HMA SURFACE COURSE, MIX "F" N90, 1 3/4"
POLYMERIZED HMA BINDER COURSE, IL-19.0, N90, 2 1/4" MIN. & VARIES
POLYMERIZED LEVELING BINDER (MM), N50, 3/4"

NOTE: FOR LEGEND SEE SHEET NO. 52.

ILLINOIS DEPARTMENT OF TRANSPORTATION

DETAILS AND ELEVATIONS
DUNHAM ROAD / INDUSTRIAL DRIVE
AT ILLINOIS ROUTE 64

SCALE: 1" = 50'
HORIZ. 1" = 20'
DATE: OCTOBER 26, 2011

DRAWN BY B.K.
CHECKED BY S.J.P.

REVISIONS	
NAME	DATE

CR & A
CHRISTIAN-ROGE & ASSOCIATES, INC.
ENGINEERS-PLANNERS-SURVEYORS
211 WEST WACKER DRIVE
CHICAGO, ILLINOIS 60606
1-312-372-2023 FAX: 1-312-372-5274

FILE NAME: r:\62195\2010\dunham.dgn
PLOT DATE: 10/28/2011
PLOT SCALE: 22.00000 ft. / IN.