



CITY OF ST. CHARLES

F.A.P. RTE.	SECTION	COUNTY	TOTAL SHEETS	SHEET NO.
307	129-R-2	KANE	243	66
STA.		TO STA.		
FED. ROAD DIST. NO. 1		ILLINOIS FED. AID PROJECT		
CONTRACT NO. 62195				

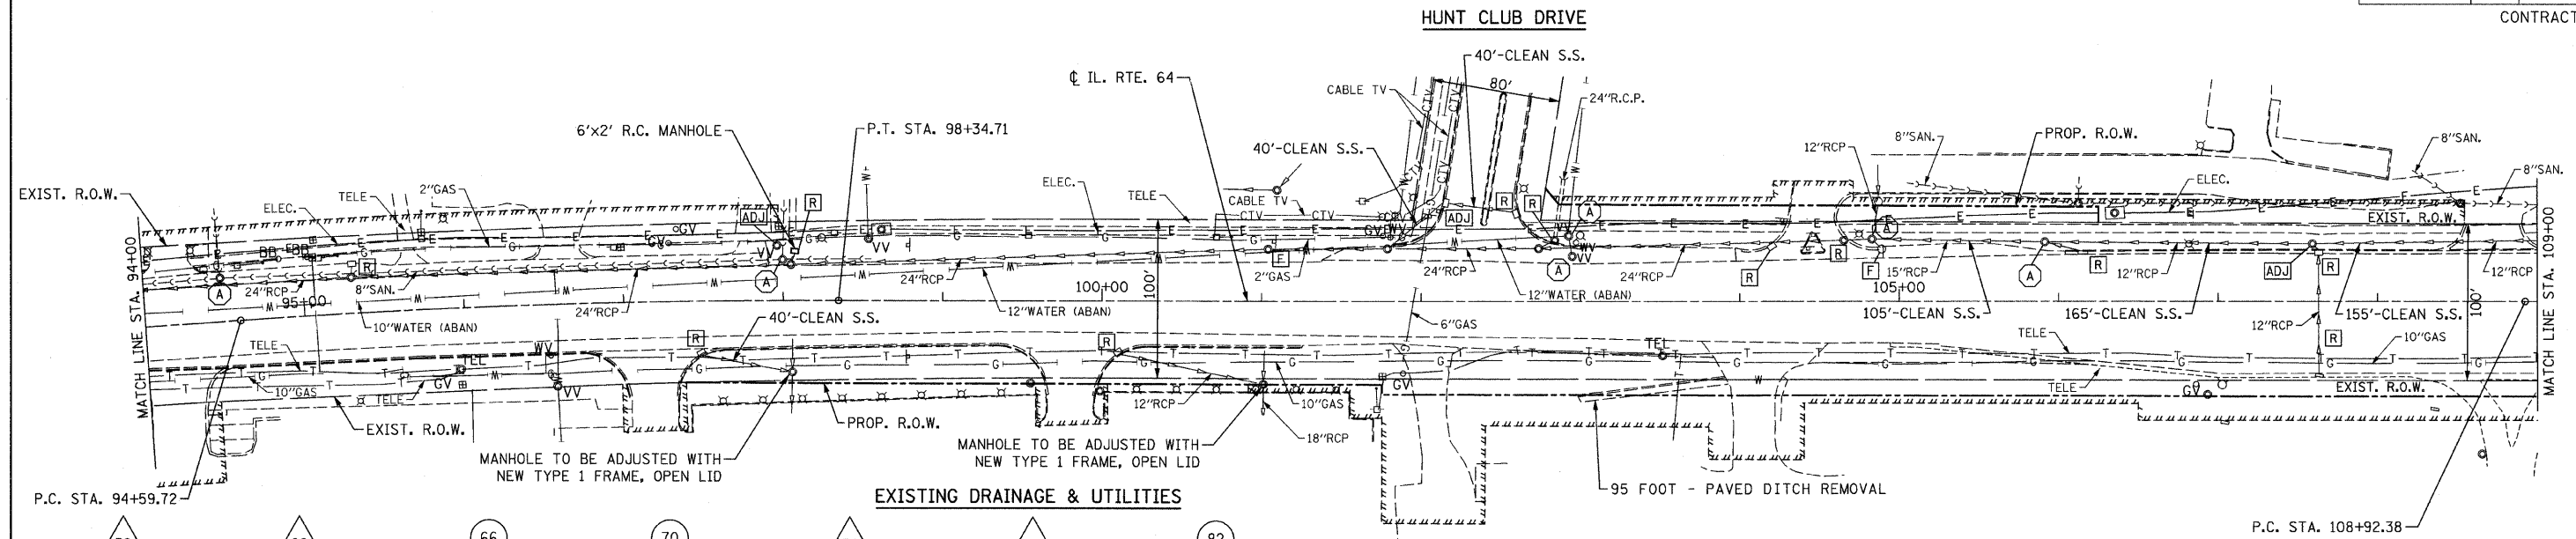

58 STA. 94+79, 39.5'LT. CB TY C T8G RIM 737.80 S INV. 734.20	62 STA. 94+94, 32'LT. CB TA 4" T24F&G RIM 737.75 W INV. 734.04	66 STA. 96+33, 19'LT. MH TA 5" T1F CL RIM 738.68 E & W INV. 732.52 N INV. 734.40	70 STA. 98+18, 19'LT. MH TA 5" T1F CL RIM 740.13 E & W INV. 733.32 N INV. 734.84	74 STA. 100+39, 41'LT. INLET TY A T8G RIM 741.50 S INV. 738.20	78 STA. 101+80, 33'LT. CB TA 4" T24F&G RIM 742.78 NE INV. (736.20) S INV. 736.20	82 STA. 102+83, 33'LT. MH TA 5" T1F CL RIM 743.70 W INV. 737.27 E INV. 739.27 N INV. 740.10	85 STA. 104+50, 33'RT. CB TA 4" T24F&G RIM 746.51 E & W INV. 741.51	88 STA. 107+64, 33'LT. CB TY C T24F&G RIM 755.34 NW INV. 751.90
59 STA. 94+79, 32'LT. CB TA 4" T24F&G RIM 737.74 S & E INV. 733.93 N INV. 734.00	63 STA. 94+94, 32'RT. CB TA 4" T24F&G RIM 737.75 E & W INV. 732.80	67 STA. 97+60, 33'RT. CB TA 4" T24F&G RIM 739.49 SE INV. 736.00	71 STA. 98+64, 33'RT. CB TA 4" T24F&G RIM 740.30 SW INV. 734.62	75 STA. 100+39, 33'LT. CB TA 4" T24F&G RIM 741.67 S INV. 737.17 N INV. 738.10	79 STA. 101+80, 28'LT. MH TA 5" T1F CL RIM 742.88 E & W INV. 736.19 N INV. 736.19			

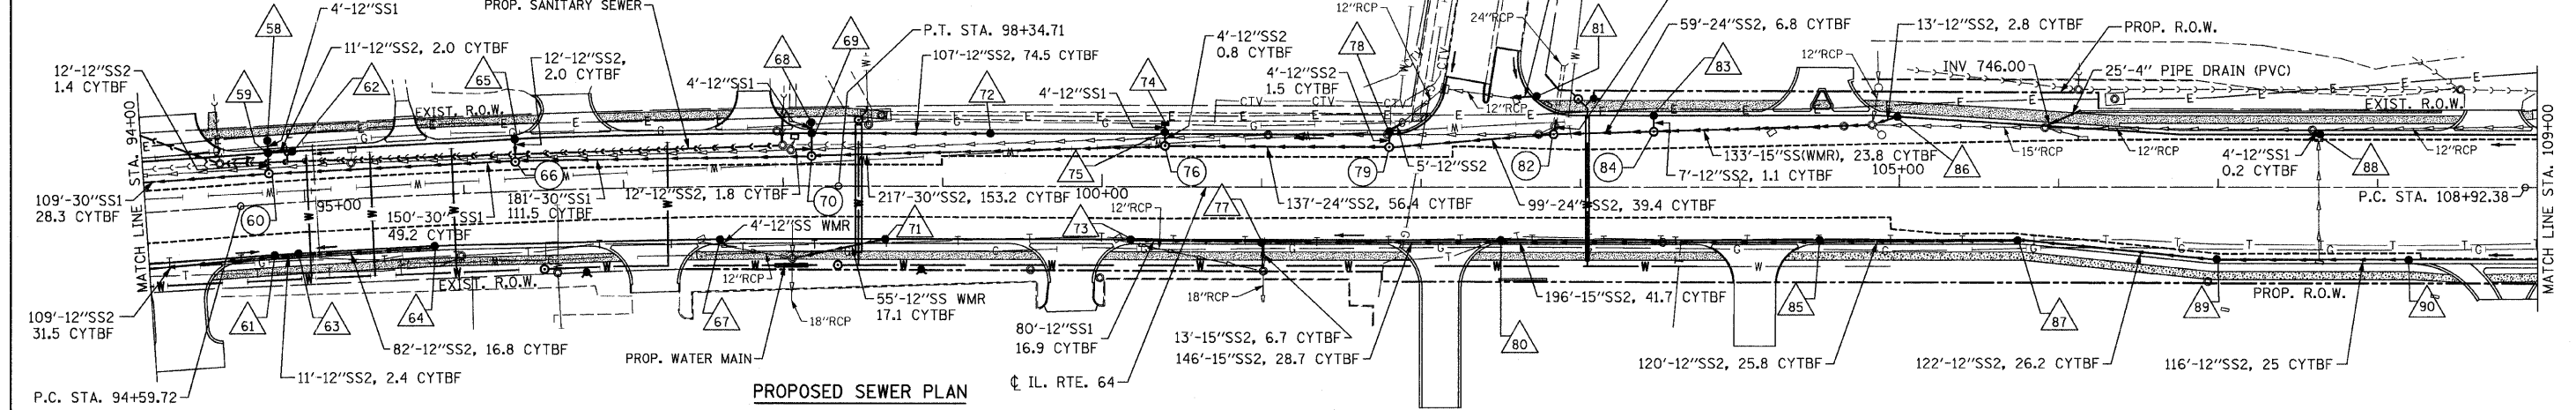

60 STA. 94+79, 19'LT. MH TA 5" T1F CL RIM 737.91 E & W INV. 732.13 N INV. 733.83	64 STA. 95+80, 32'RT. CB TA 4" T24F&G RIM 738.10 W INV. 733.16	68 STA. 98+18, 40'LT. CB TY C T8G RIM 740.00 S INV. 736.50	72 STA. 99+30, 33'LT. CB TA 4" T24F&G RIM 740.82 W INV. 735.82	76 STA. 100+39, 28'LT. MH TA 5" T1F CL RIM 741.77 E INV. 735.18 W INV. 734.48 N INV. 736.57	80 STA. 102+50, 33'RT. CB TA 4" T24F&G RIM 743.35 E & W INV. 738.35	83 STA. 103+46, 45'LT. CB TA 4" T24F&G RIM 744.32 S INV. 739.93	86 STA. 104+99, 44.2'LT. CB TA 4" T24F&G RIM 747.43 SW INV. 742.43	89 STA. 107+00, 45'RT. CB TA 4" T24F&G RIM 753.20 E & W INV. 748.20	90 STA. 108+18, 45'RT. CB TA 4" T24F&G RIM 758.08 W INV. 753.08
61 STA. 94+79, 32'RT. CB TA 4" T24F&G RIM 737.74 E & W INV. 732.69	65 STA. 96+33, 32.6'LT. CB TA 4" T24F&G RIM 738.50 S INV. 734.50	69 STA. 98+18, 33'LT. CB TA 4" T24F&G RIM 739.94 E & S INV. 734.94 N INV. 736.40	73 STA. 100+18, 33'RT. CB TA 4" T24F&G RIM 741.51 E INV. 736.51	77 STA. 101+00, 33'RT. CB TA 4" T24F&G RIM 741.17 S INV. 736.17 E INV. 733.90 W INV. 735.71	81 STA. 102+70.5, 55.8'LT. CB TA 4" T1F OL RIM 743.14 W INV. 740.80	84 STA. 103+46, 34.9'LT. MH TA 5" T1F CL RIM 744.52 E & W INV. 739.77 N INV. 739.83	87 STA. 105+75, 33'RT. CB TA 4" T24F&G RIM 749.76 E & W INV. 744.76		

- NOTES:
- FOR DRAINAGE PROFILE SEE SHEET NO. 71.
 - THE GENERAL CONTRACTOR IS REQUIRED TO HIRE AN ENVIRONMENTAL FIRM WITH AT LEAST FIVE (5) DOCUMENTED LEAKING UNDERGROUND STORAGE TANK (LUST) CLEANUPS OR THAT IS PRE-QUALIFIED IN HAZARDOUS WASTE BY THE DEPARTMENT TO REMEDIATE THE SOIL CONTAMINATION AND MONITOR FOR WORKER PROTECTION.

CHRISTIAN-ROGE & ASSOCIATES, INC.
 ENGINEERS-PLANNERS-SURVEYORS
 211 WEST WACKER DRIVE
 CHICAGO, ILLINOIS 60606
 1-312-372-2023 FAX: 1-312-372-5274

REVISIONS	
NAME	DATE

ILLINOIS DEPARTMENT OF TRANSPORTATION

EXISTING AND PROPOSED DRAINAGE AND UTILITIES
 STA. 94+00 TO STA. 109+00
 ILLINOIS ROUTE 64

SCALE: 1" = 50'
 DATE: SEPTEMBER 22, 2011

DRAWN BY B.K.
 CHECKED BY S.J.P.

FILE NAME = F:\64\1103\dgn
 PLOT DATE = 9/23/2011
 PLOT SCALE = 5/8" = 1' IN.