


CITY OF ST. CHARLES

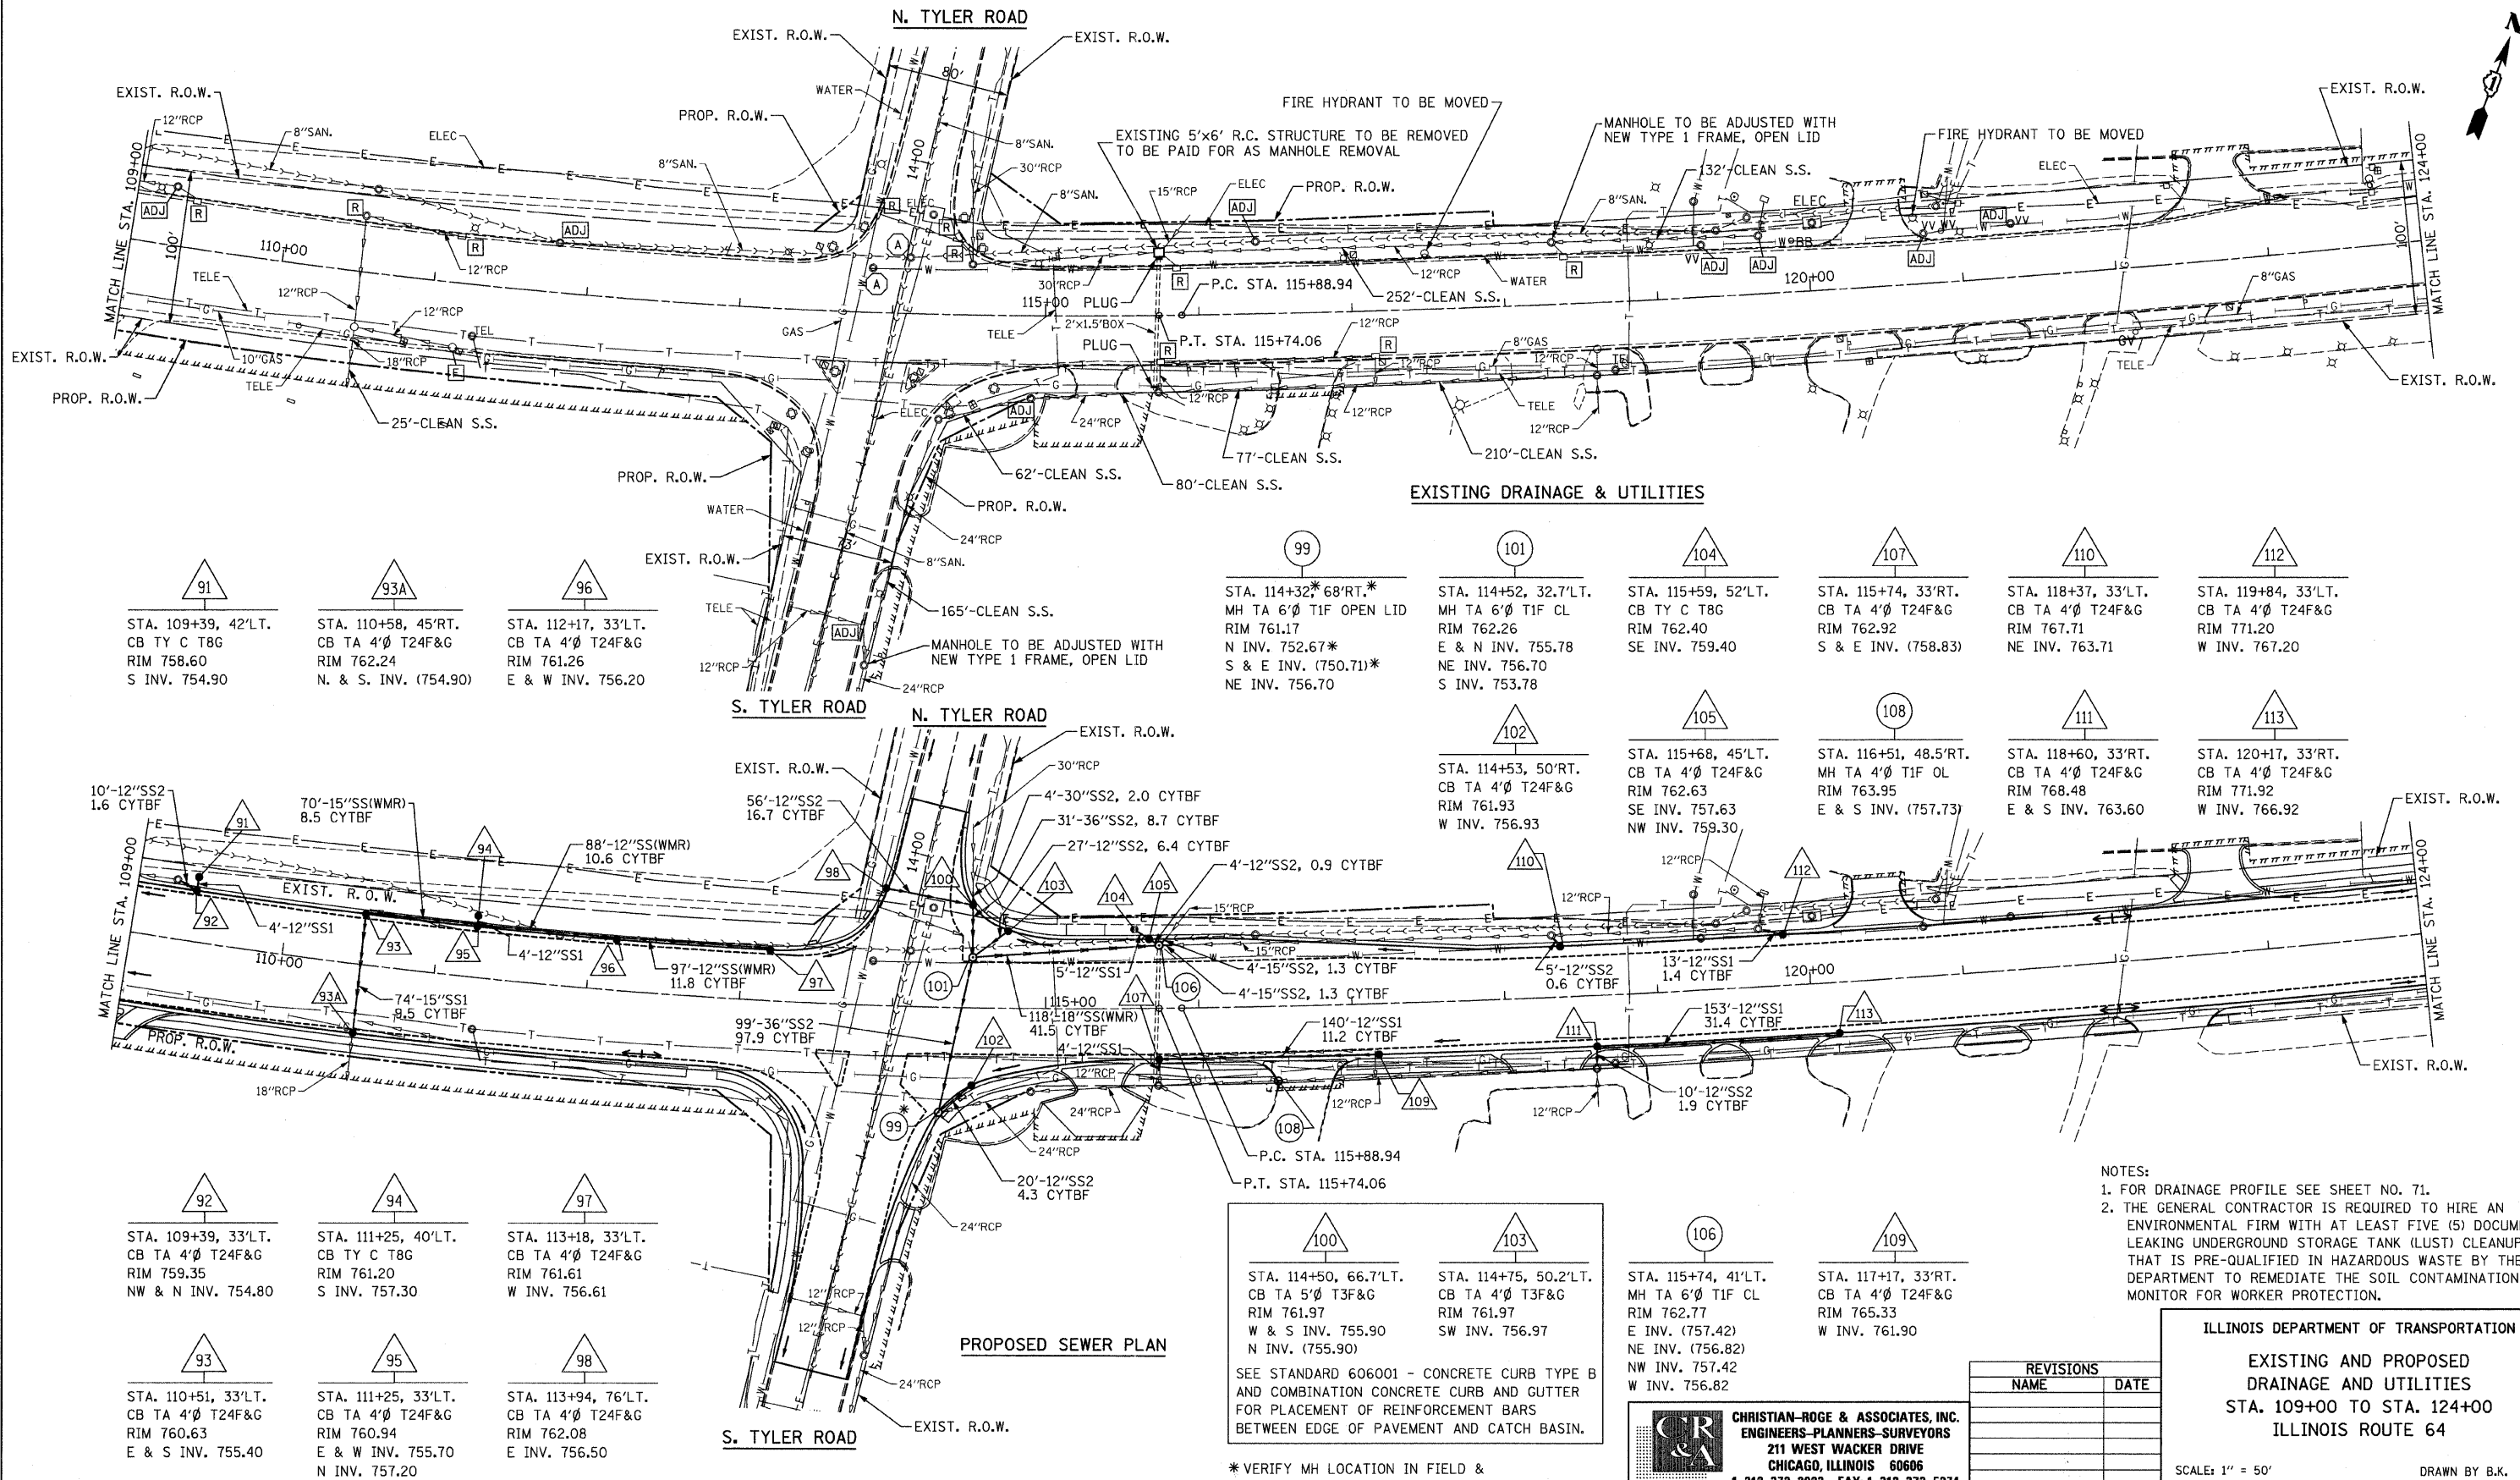

- NOTES:
- FOR DRAINAGE PROFILE SEE SHEET NO. 71.
 - THE GENERAL CONTRACTOR IS REQUIRED TO HIRE AN ENVIRONMENTAL FIRM WITH AT LEAST FIVE (5) DOCUMENTED LEAKING UNDERGROUND STORAGE TANK (LUST) CLEANUPS OR THAT IS PRE-QUALIFIED IN HAZARDOUS WASTE BY THE DEPARTMENT TO REMEDIATE THE SOIL CONTAMINATION AND MONITOR FOR WORKER PROTECTION.

ILLINOIS DEPARTMENT OF TRANSPORTATION

EXISTING AND PROPOSED DRAINAGE AND UTILITIES
STA. 109+00 TO STA. 124+00
ILLINOIS ROUTE 64

SCALE: 1" = 50'
 DATE: SEPTEMBER 22, 2011

DRAWN BY B.K.
 CHECKED BY S.J.P.

REVISIONS	
NAME	DATE

CHRISTIAN-ROGE & ASSOCIATES, INC.
ENGINEERS-PLANNERS-SURVEYORS
211 WEST WACKER DRIVE
CHICAGO, ILLINOIS 60606
1-312-372-2023 FAX: 1-312-372-5274

* VERIFY MH LOCATION IN FIELD & MATCH INVERTS & LOCATIONS OF EXISTING SEWERS

SEE STANDARD 606001 - CONCRETE CURB TYPE B AND COMBINATION CONCRETE CURB AND GUTTER FOR PLACEMENT OF REINFORCEMENT BARS BETWEEN EDGE OF PAVEMENT AND CATCH BASIN.

FILE NAME: r106411114.dgn
 PLOT DATE: 9/23/2011
 PLOT SCALE: 1/8" = 1'