



F.A.P. RTE.	SECTION	COUNTY	TOTAL SHEETS	SHEET NO.
307	129-R-2	KANE	243	69
STA.		TO STA.		
FED. ROAD DIST. NO. 1		ILLINOIS	FED. AID PROJECT	
CONTRACT NO. 62195				

CITY OF ST. CHARLES

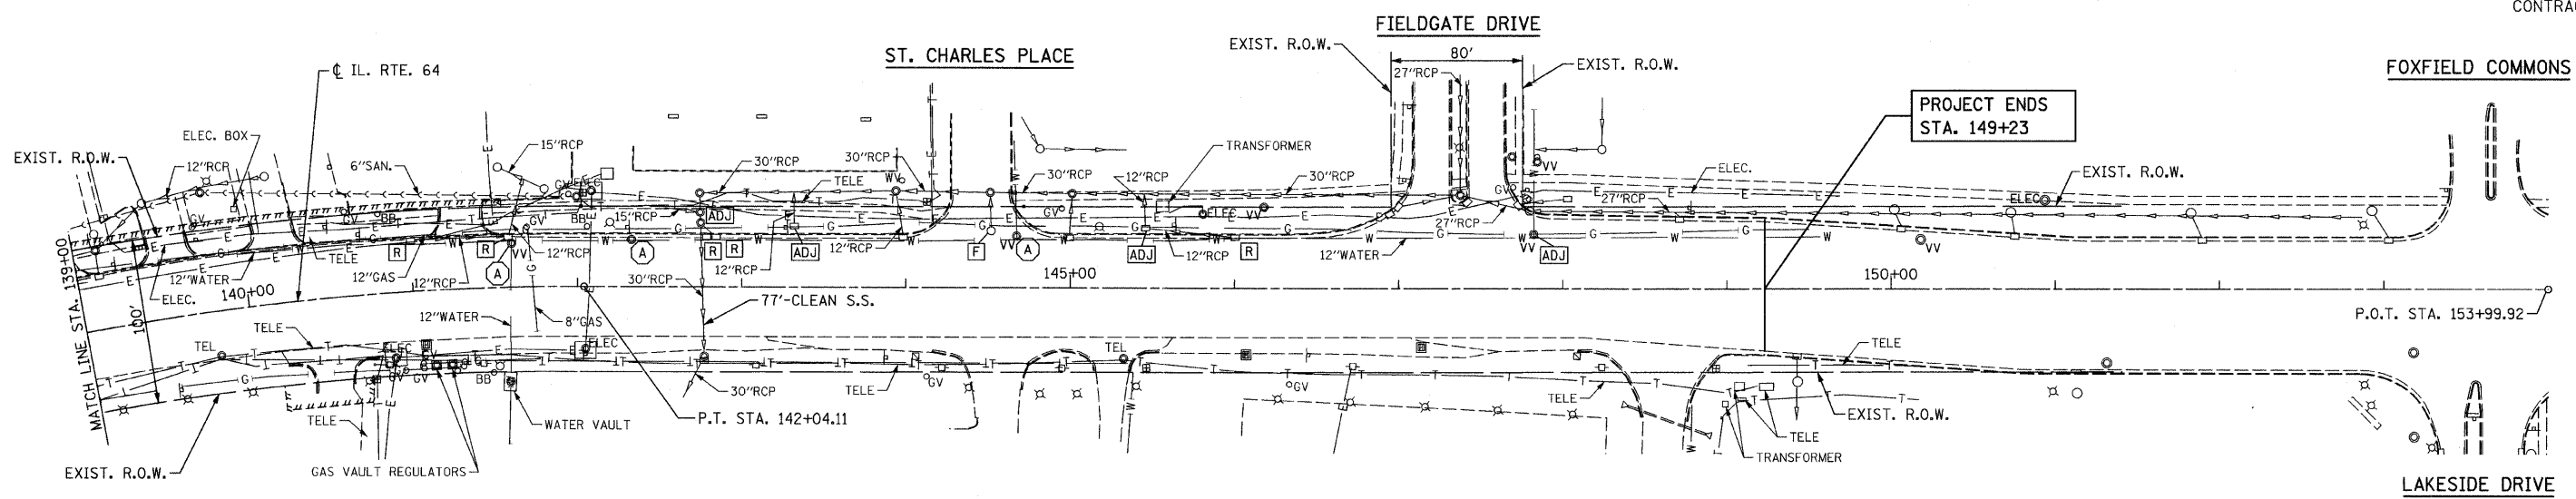

EXISTING DRAINAGE AND UTILITIES

163	166	169	172	175
STA. 139+14, 32'LT. CB TA C T24F&G RIM 766.92 N INV. (765.00)	STA. 142+77, 36'RT. MH TA 5'Ø T1F CL RIM 766.98 N INV. 760.80 S & W INV. 759.23 E INV. 760.70	STA. 142+90, 42'RT. CB TA C T8G RIM 763.80 N INV. 761.10	STA. 144+18, 32'LT. CB TA 4'Ø T24F&G RIM 766.50 W INV. 763.10	STA. 144+97, 32'RT. CB TA 4'Ø T24F&G RIM 766.68 E & W INV. 761.78

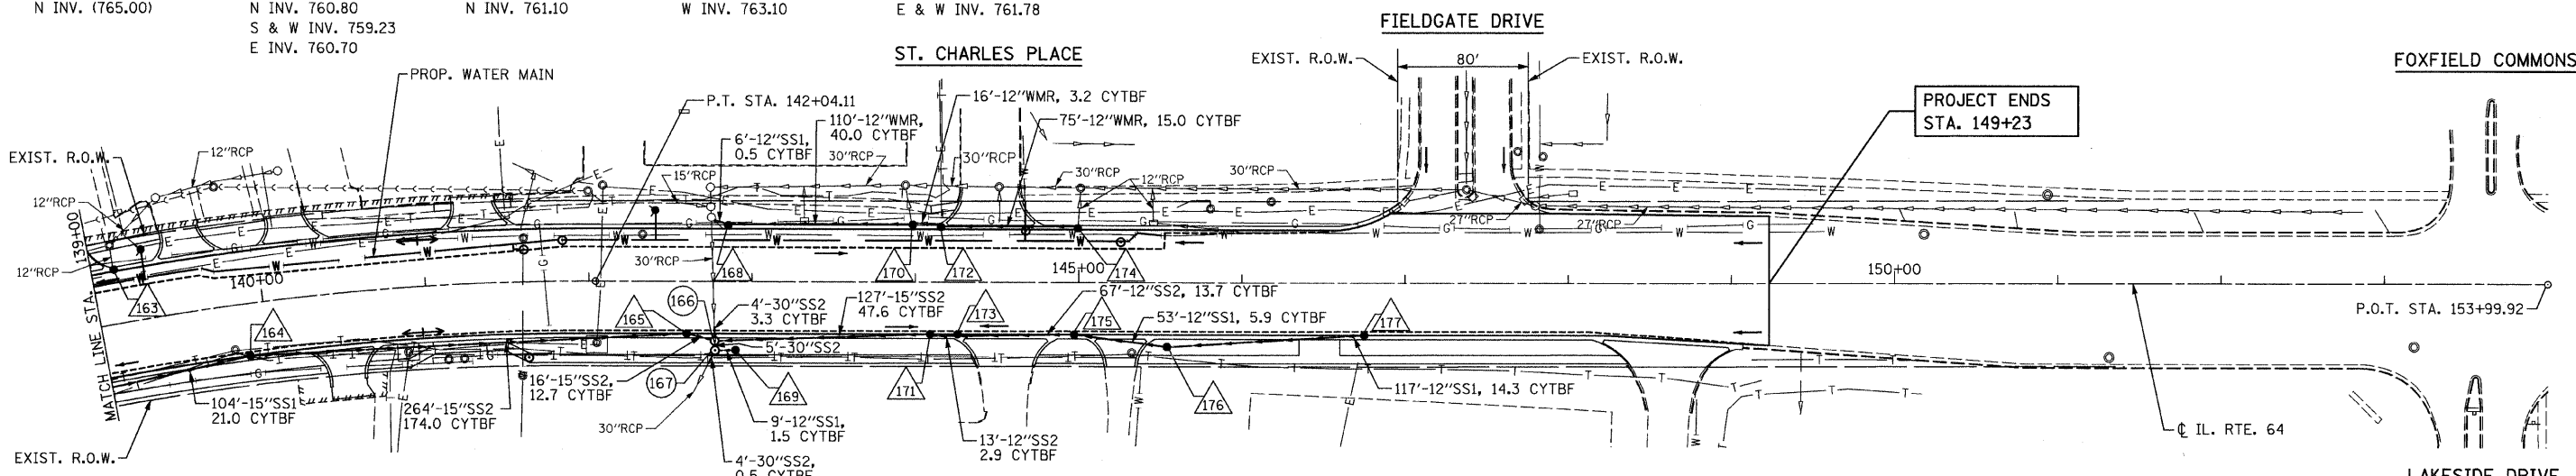

PROPOSED SEWER PLAN

164	167	170	173	176
STA. 139+91, 32'RT. CB TA 4'Ø T24F&G RIM 767.22 E & W INV. 761.09	STA. 142+77, 42'RT. MH TA 6'Ø 2-T1F CL W/ RESTRICTOR, 27" RIM 764.00 N & SW INV. 759.19 E INV. 761.00	STA. 143+98, 32'LT. CB TA 4'Ø T24F&G RIM 766.53 N & E INV. 762.95	STA. 144+26, 32'RT. CB TA 4'Ø T24F&G RIM 766.50 E & W INV. 761.47	STA. 145+54, 39.5'RT. CB TA 4'Ø T8G RIM 765.20 E & W INV. 762.00
165	168	171	174	177
STA. 142+59, 32'RT. CB TA 4'Ø T24F&G RIM 767.04 E & W INV. 759.30	STA. 142+85, 32'LT. CB TA 4'Ø T24F&G RIM 766.95 NW INV. 762.50	STA. 144+09, 32'RT. CB TA 4'Ø T24F&G RIM 766.51 E & W INV. 761.34	STA. 145+00, 32'LT. CB TA 4'Ø T24F&G RIM 766.71 N INV. 763.50	STA. 146+75, 32'RT. CB TA 4'Ø T24F&G RIM 768.08 W INV. 763.08

- NOTES:
- FOR DRAINAGE PROFILE SEE SHEET NO. 72.
 - THE GENERAL CONTRACTOR IS REQUIRED TO HIRE AN ENVIRONMENTAL FIRM WITH AT LEAST FIVE (5) DOCUMENTED LEAKING UNDERGROUND STORAGE TANK (LUST) CLEANUPS OR THAT IS PRE-QUALIFIED IN HAZARDOUS WASTE BY THE DEPARTMENT TO REMEDIATE THE SOIL CONTAMINATION AND MONITOR FOR WORKER PROTECTION.

ILLINOIS DEPARTMENT OF TRANSPORTATION
EXISTING AND PROPOSED
DRAINAGE AND UTILITIES
STA. 139+00 TO STA. 149+23
ILLINOIS ROUTE 64

REVISIONS	
NAME	DATE

CR & A
CHRISTIAN-ROGE & ASSOCIATES, INC.
ENGINEERS-PLANNERS-SURVEYORS
211 WEST WACKER DRIVE
CHICAGO, ILLINOIS 60606
1-312-372-2023 FAX: 1-312-372-5274

SCALE: 1" = 50'
DATE: SEPTEMBER 22, 2011
DRAWN BY B.K.
CHECKED BY S.J.P.

FILE NAME = r146411186.dgn
PLOT DATE = 9/23/2011
PLOT SCALE = 50.00000 Ft / IN.