
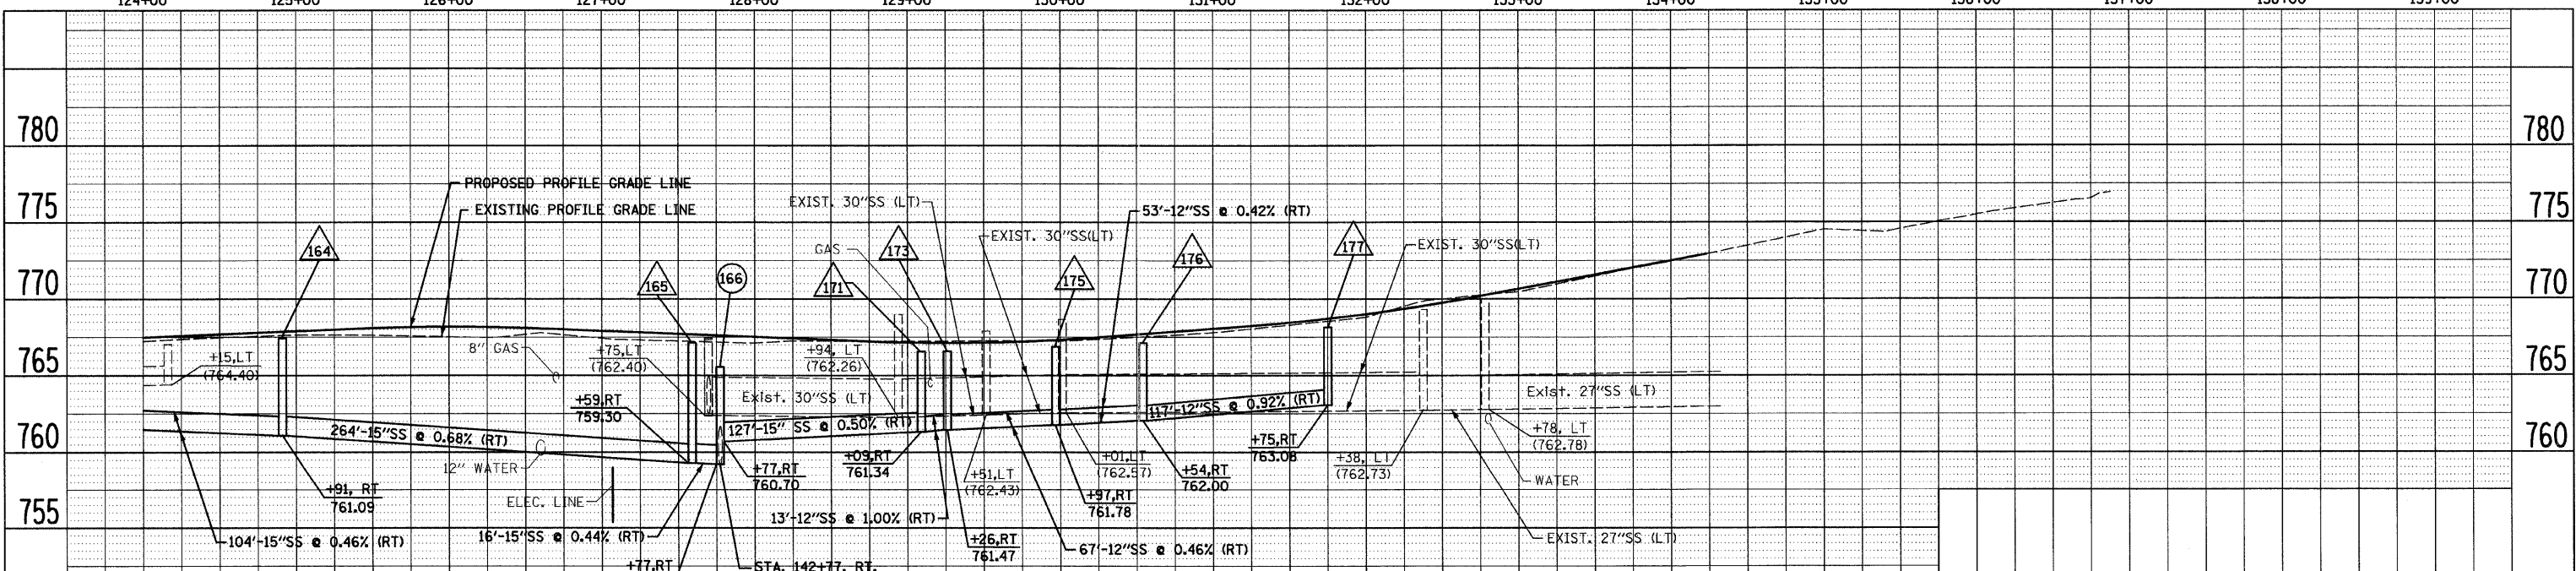


F.A.P. RTE.	SECTION	COUNTY	TOTAL SHEETS	SHEET NO.
307	129-R-2	KANE	243	72
STA. TO STA.		CONTRACT NO. 62195		
FED. ROAD DIST. NO. 1		ILLINOIS FED. AID PROJECT		

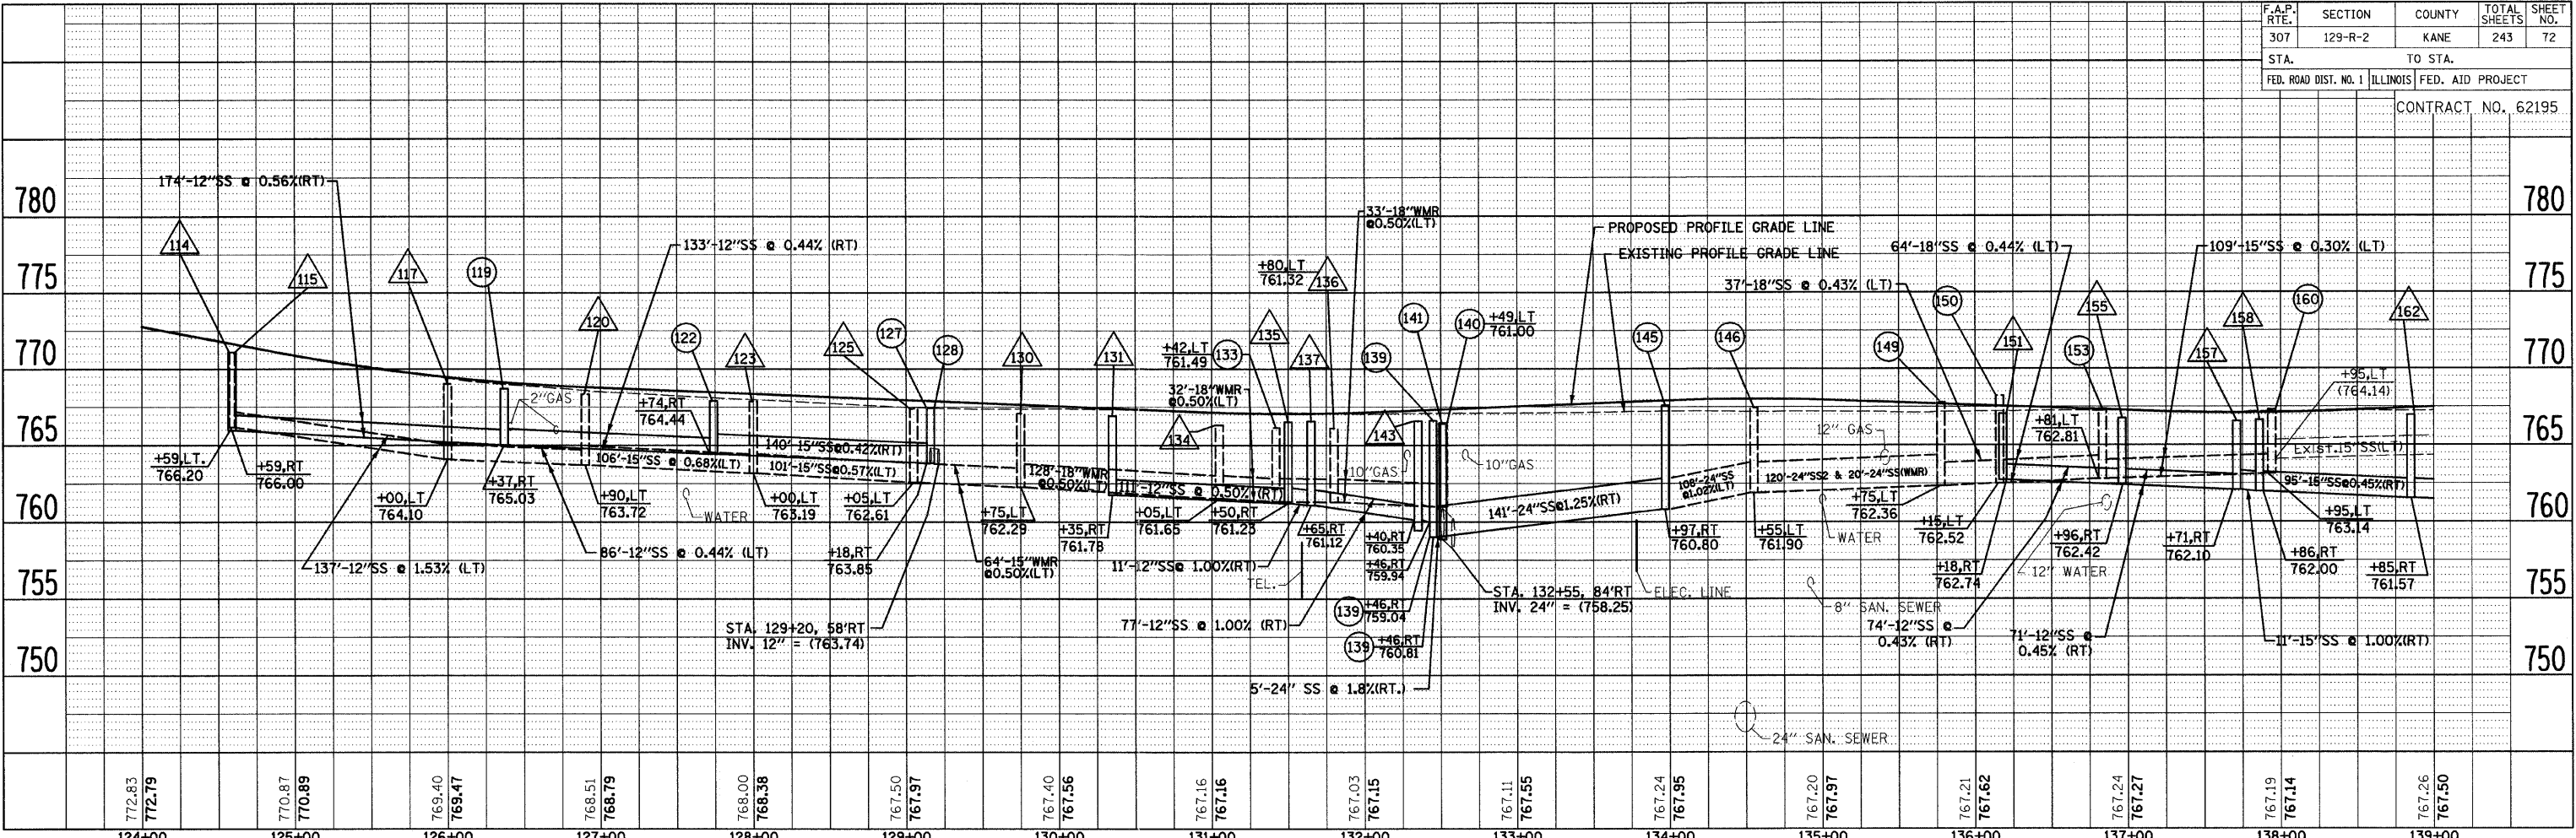

REVISIONS	
NAME	DATE

ILLINOIS DEPARTMENT OF TRANSPORTATION

DRAINAGE PROFILE
STA. 124+00 TO STA. 149+00
ILLINOIS ROUTE 64

SCALE: VERT. 1" = 5'
 HORIZ. 1" = 50'

DATE: AUGUST 10, 2011

DRAWN BY B.K.
 CHECKED BY S.J.P.

FILE NAME = r1664dpm01033.dgn
 PLOT DATE = 9/12/2011
 PLOT SCALE = 50:00000 ft. / in.